


PROJECT ID 4190-19-70
C GREEN BAY, ASHLAND AVE
9TH STREET INTERSECTION
STH 32
BROWN COUNTY

32

NORTH

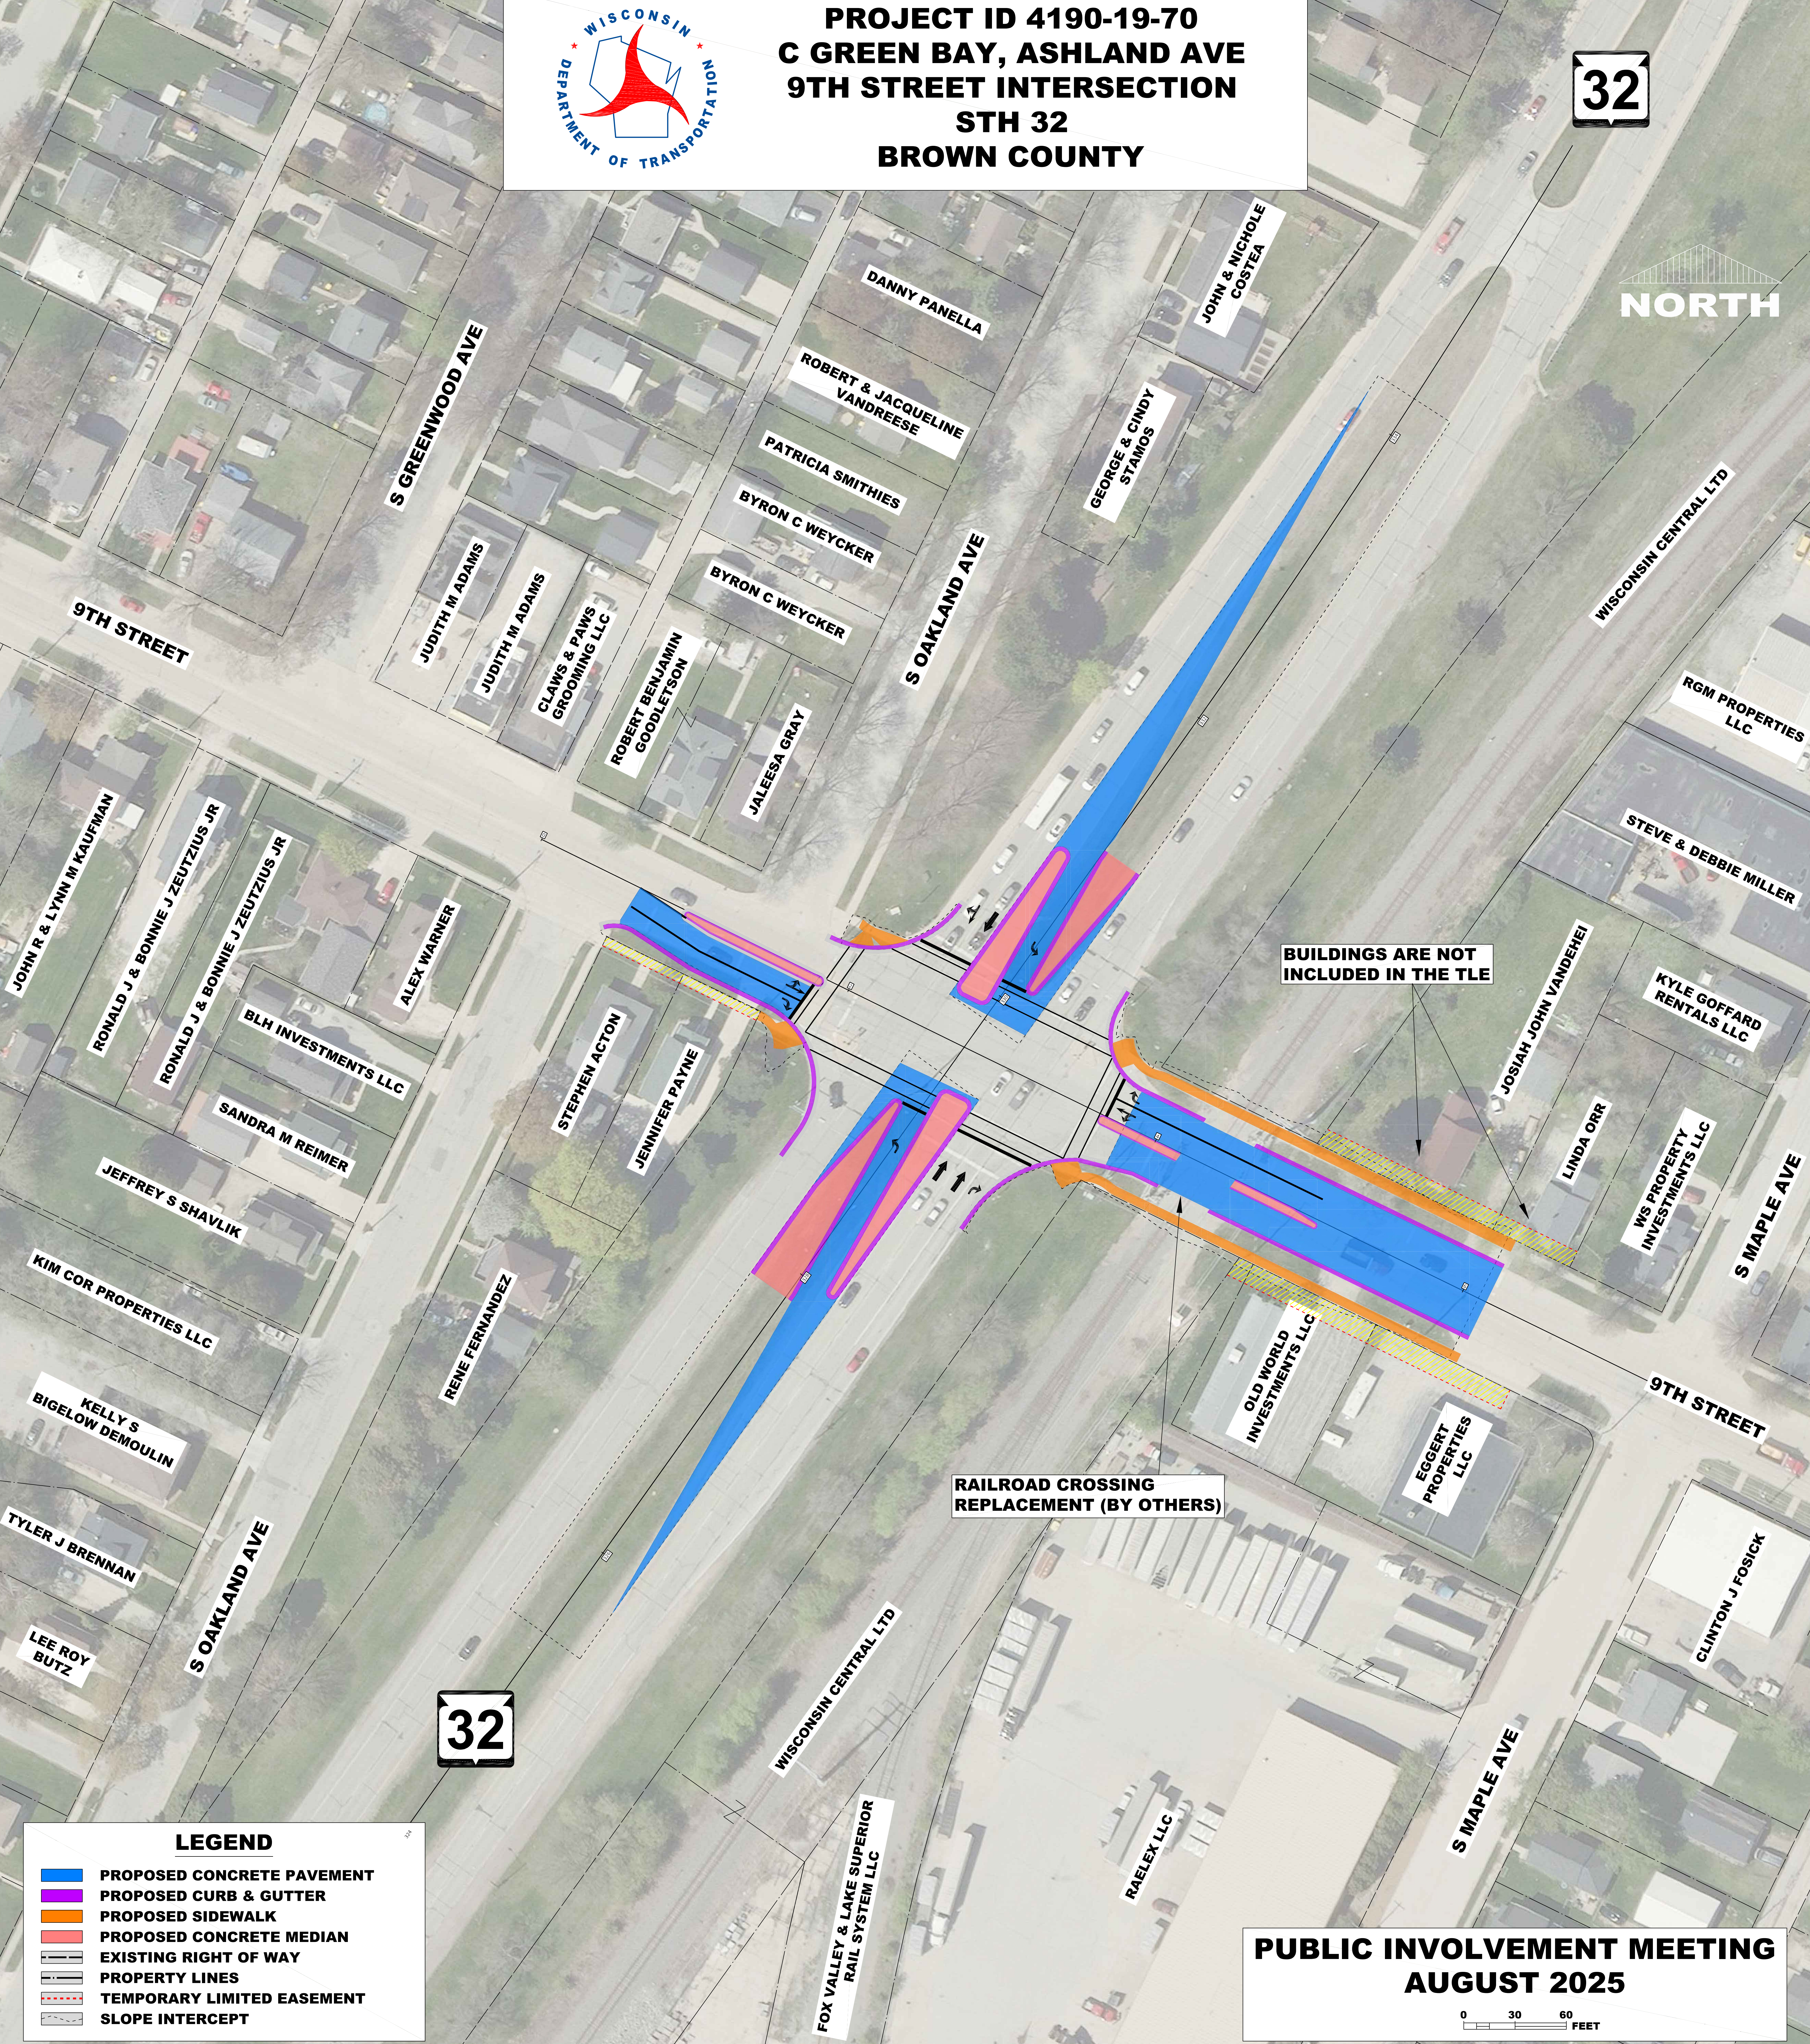


LEGEND


- PROPOSED CONCRETE PAVEMENT
- PROPOSED CURB & GUTTER
- PROPOSED SIDEWALK
- PROPOSED CONCRETE MEDIAN
- EXISTING RIGHT OF WAY
- PROPERTY LINES
- TEMPORARY LIMITED EASEMENT
- SLOPE INTERCEPT

PUBLIC INVOLVEMENT MEETING
AUGUST 2025

0 30 60 FEET

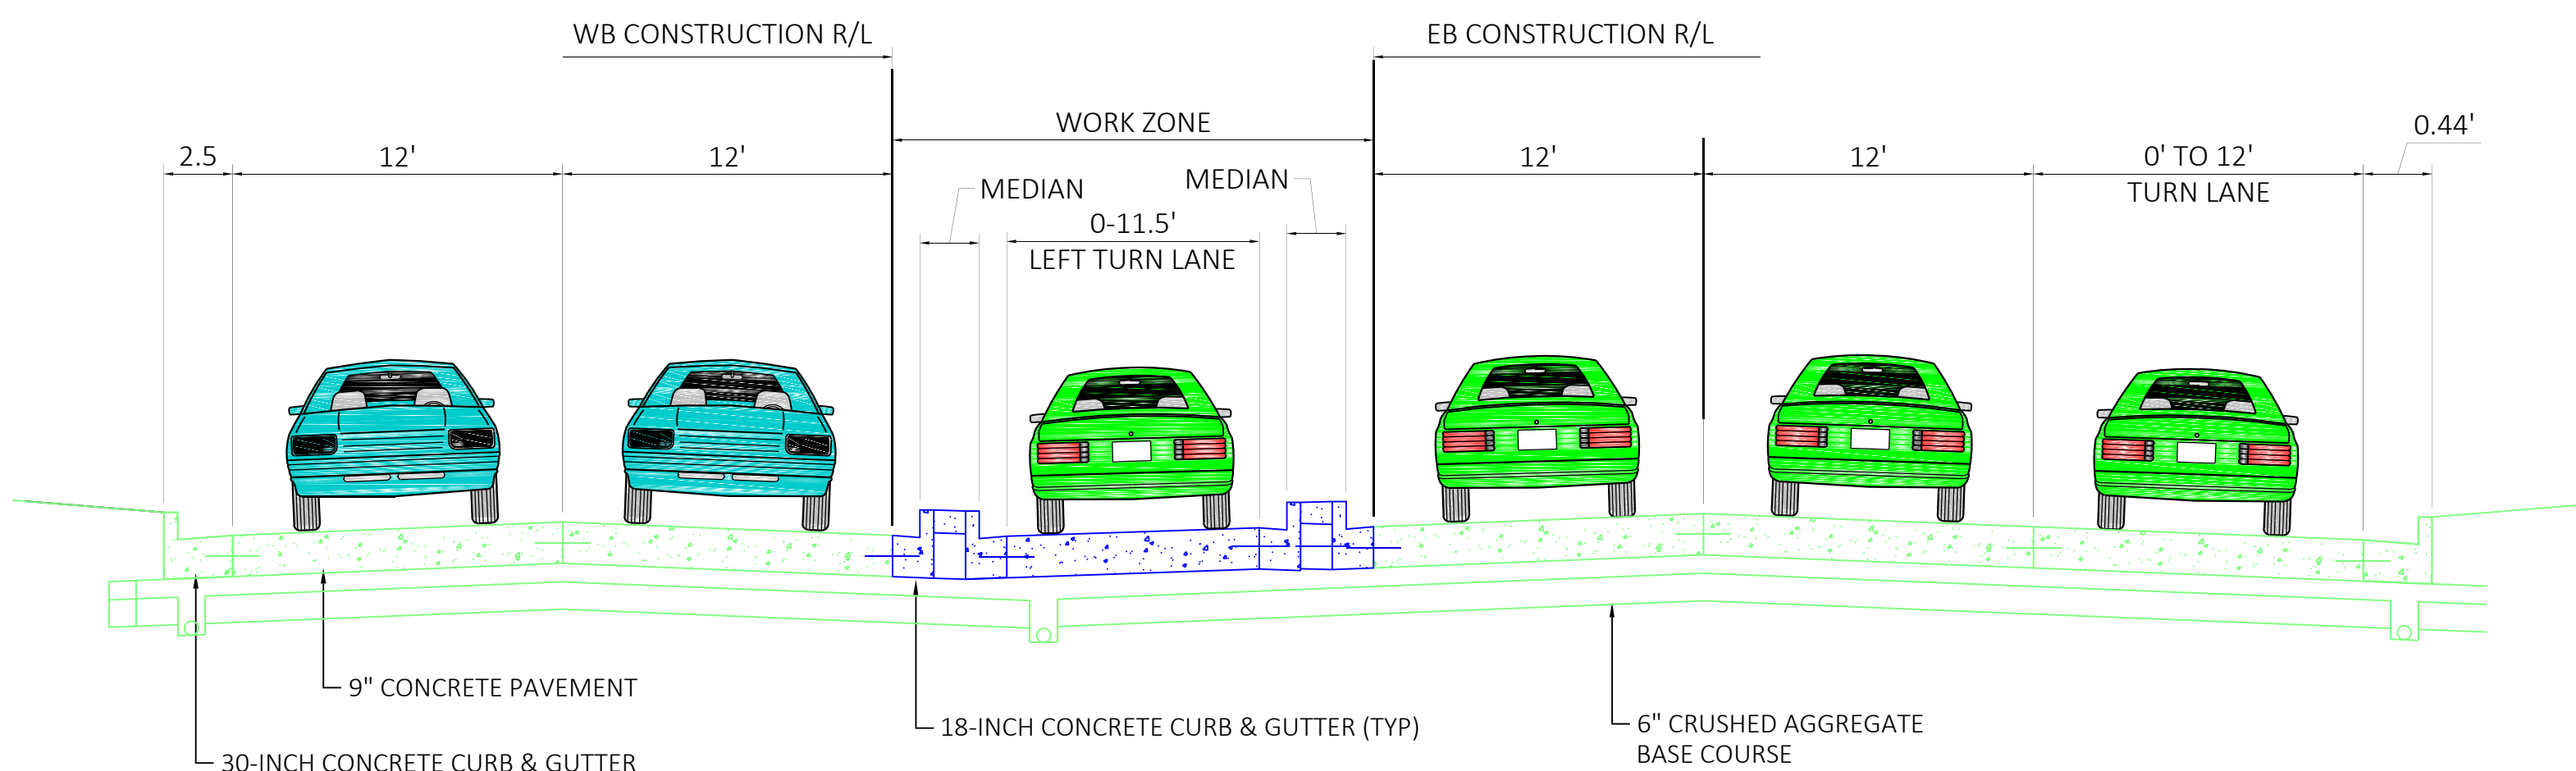

FINISHED TYPICAL CROSS SECTION STH 32
WITH EB TURNING LANES

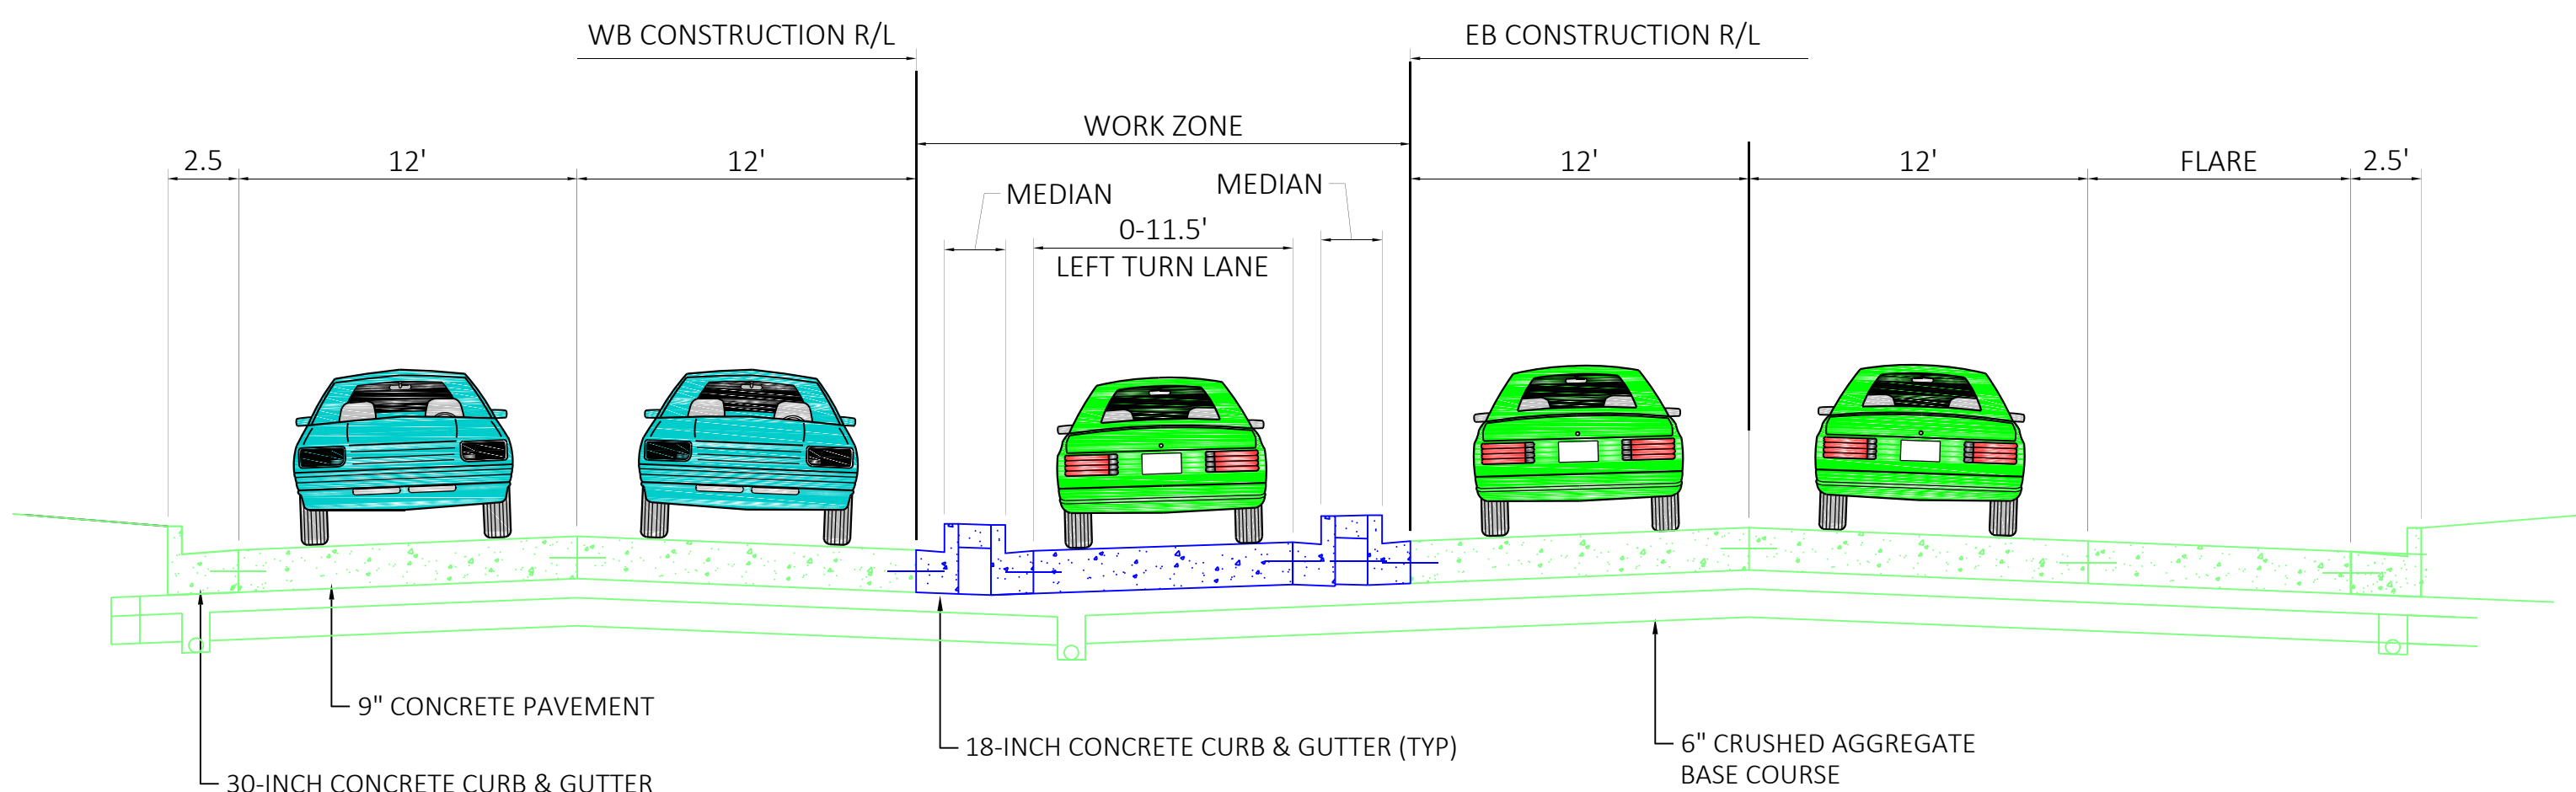

FINISHED TYPICAL CROSS SECTION STH 32
WITH WB TURNING LANES