


WIS 76 - ROUNDABOUT ALTERNATIVE

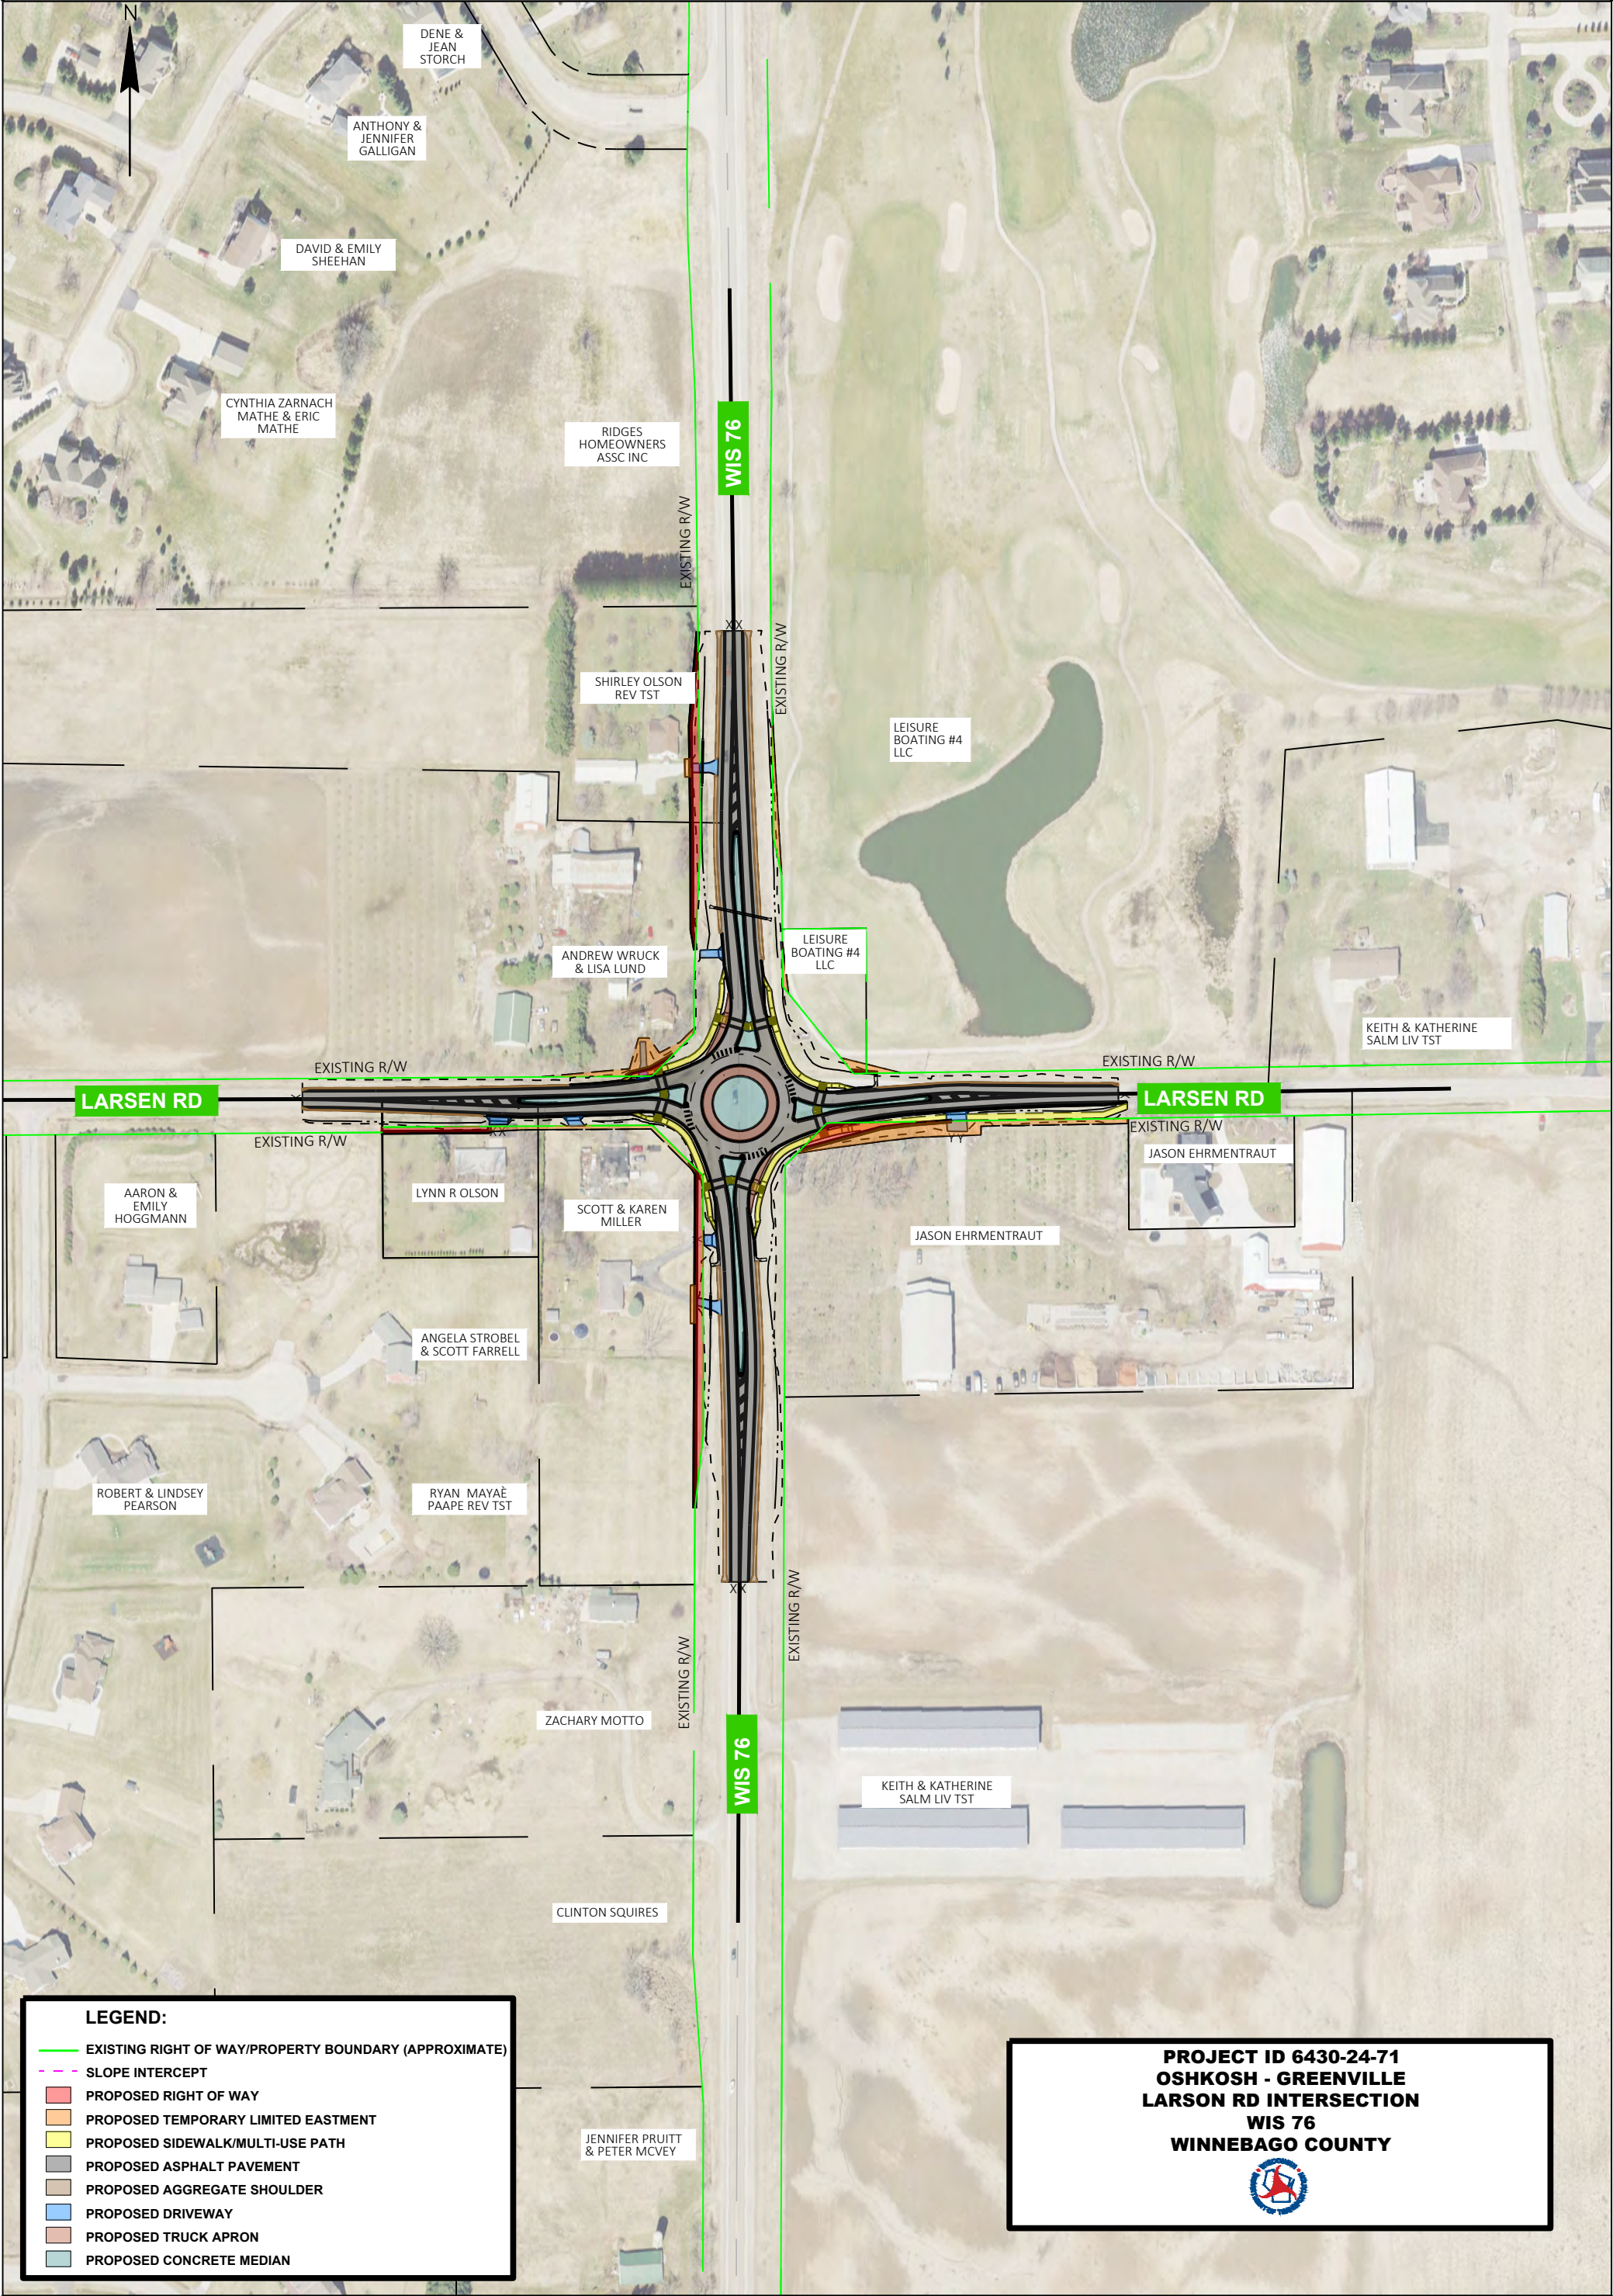

ROUNDABOUT ALTERNATIVE

PUBLIC INVOLVEMENT
FINAL DESIGN
NOVEMBER 2024

