


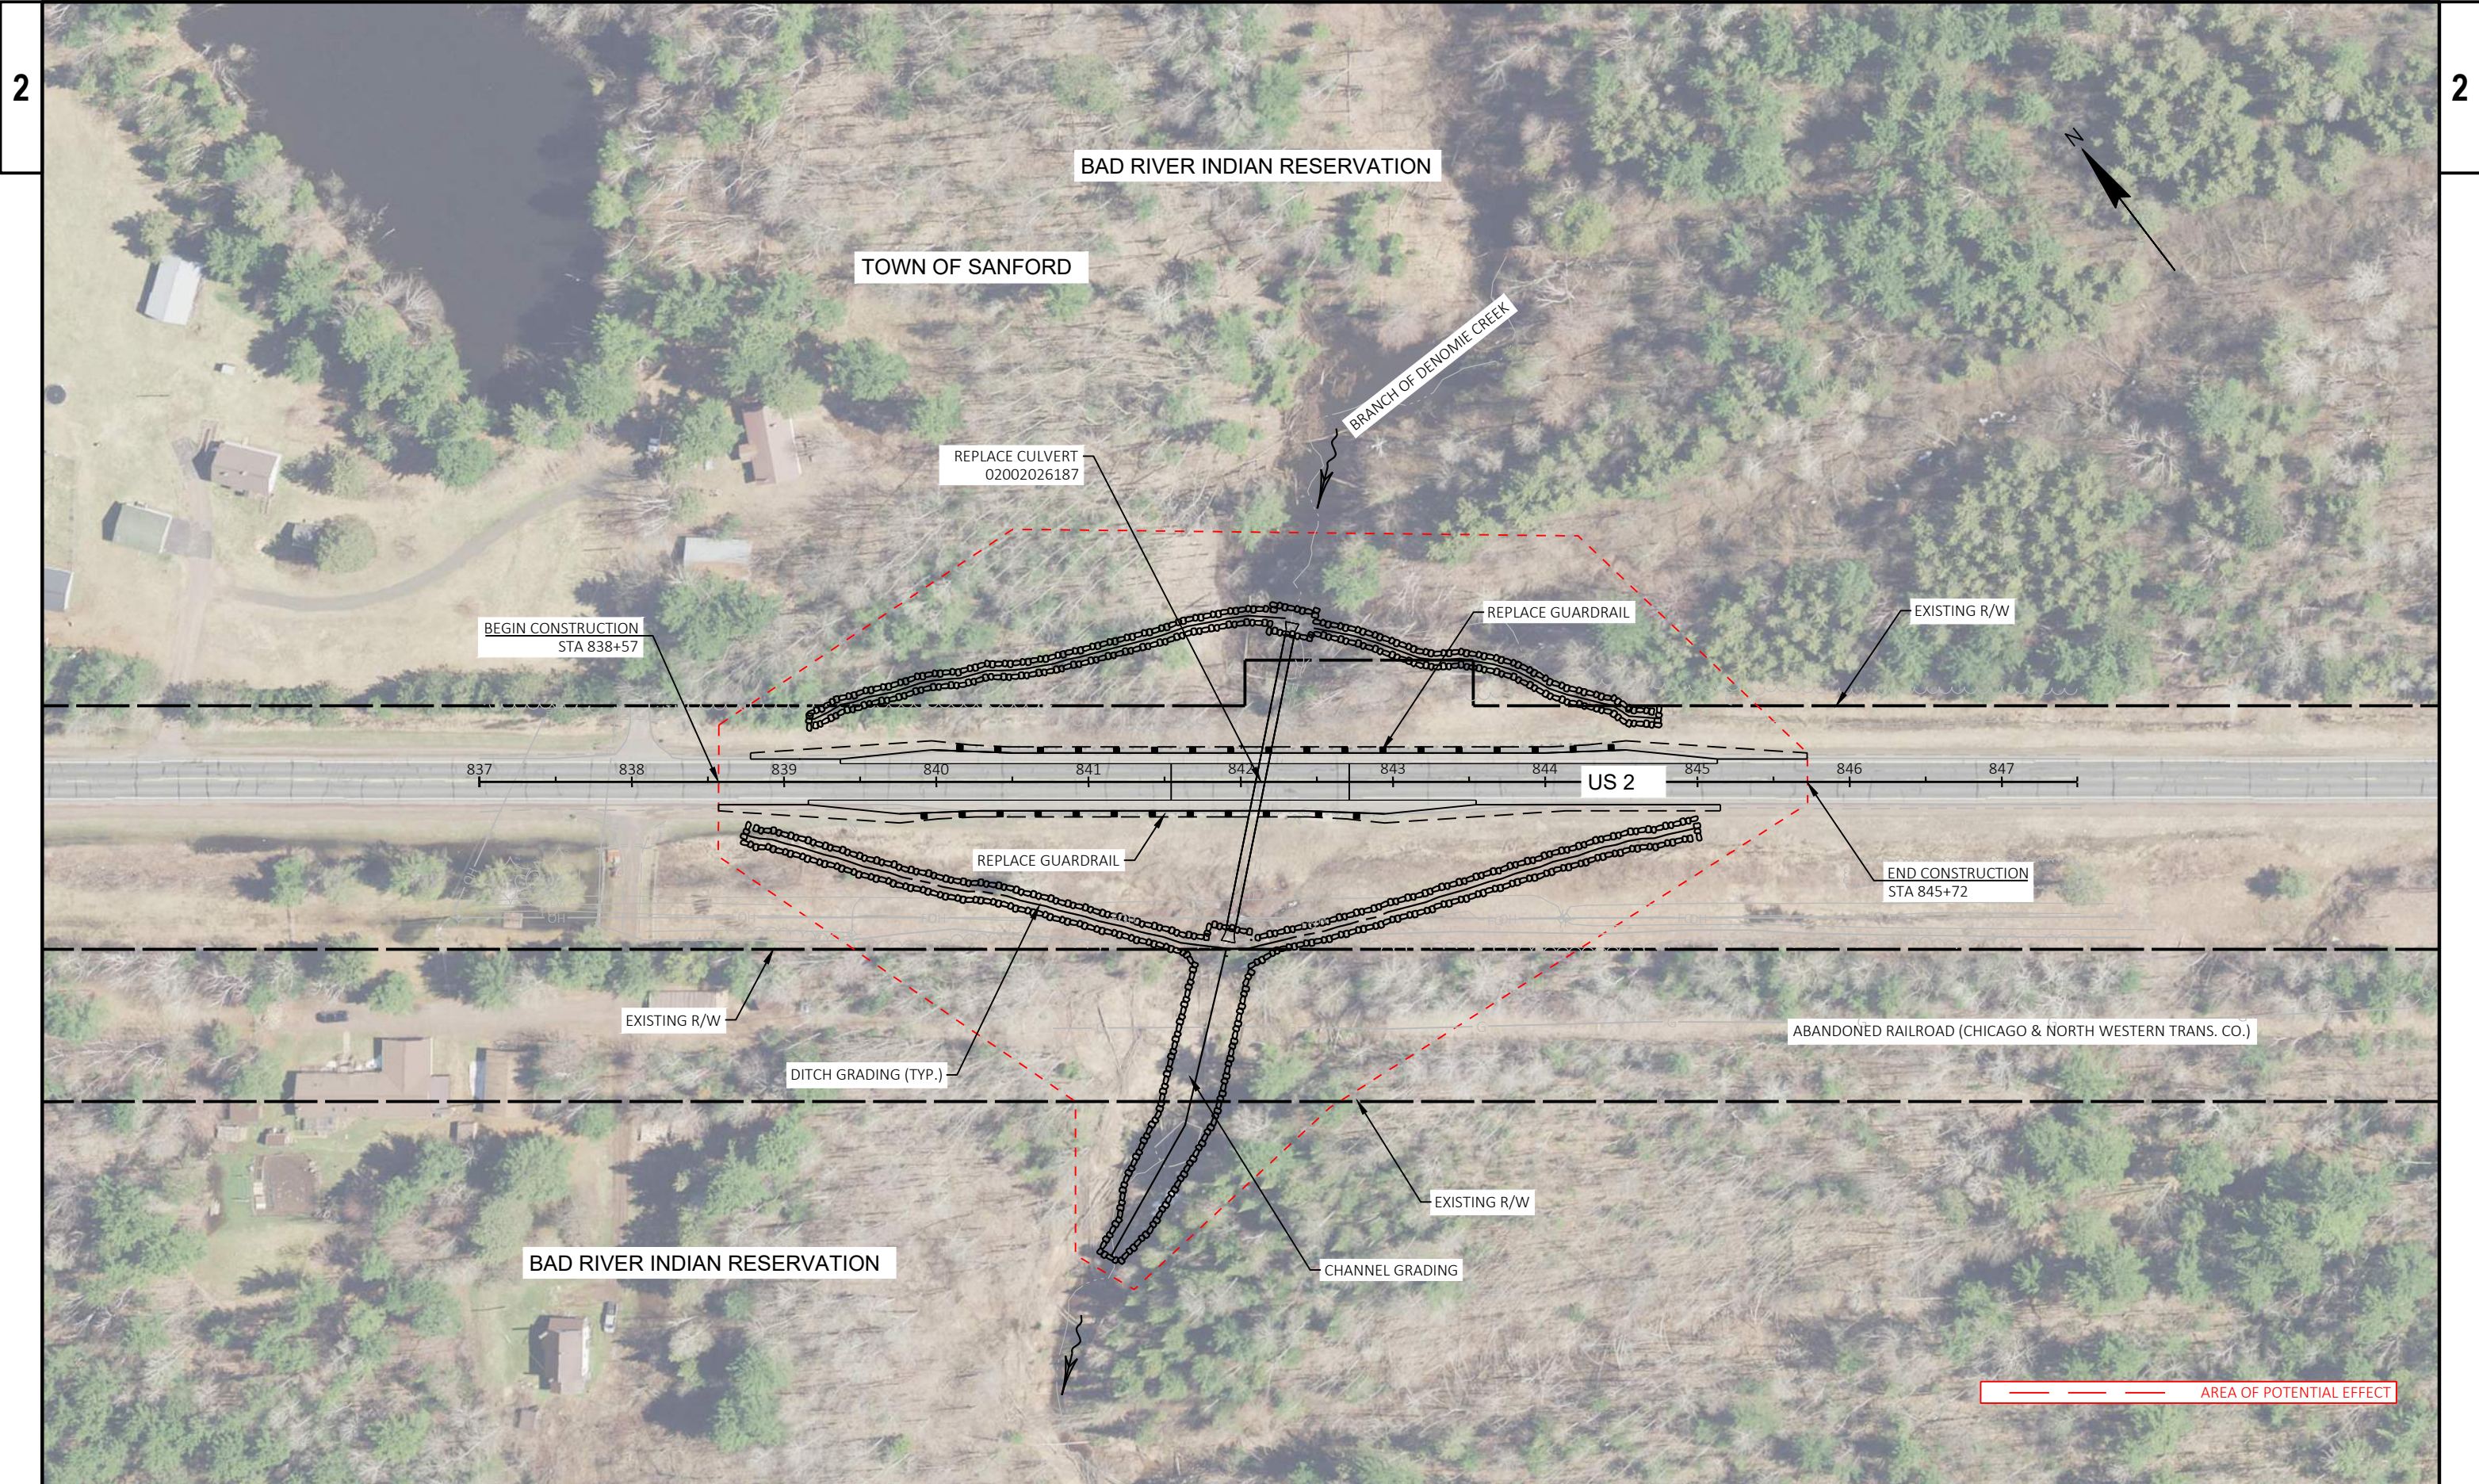

PROJECT NO: 1180-00-80	HWY: US 2	COUNTY: ASHLAND	AREA OF POTENTIAL EFFECT	SHEET	E
------------------------	-----------	-----------------	--------------------------	-------	---