


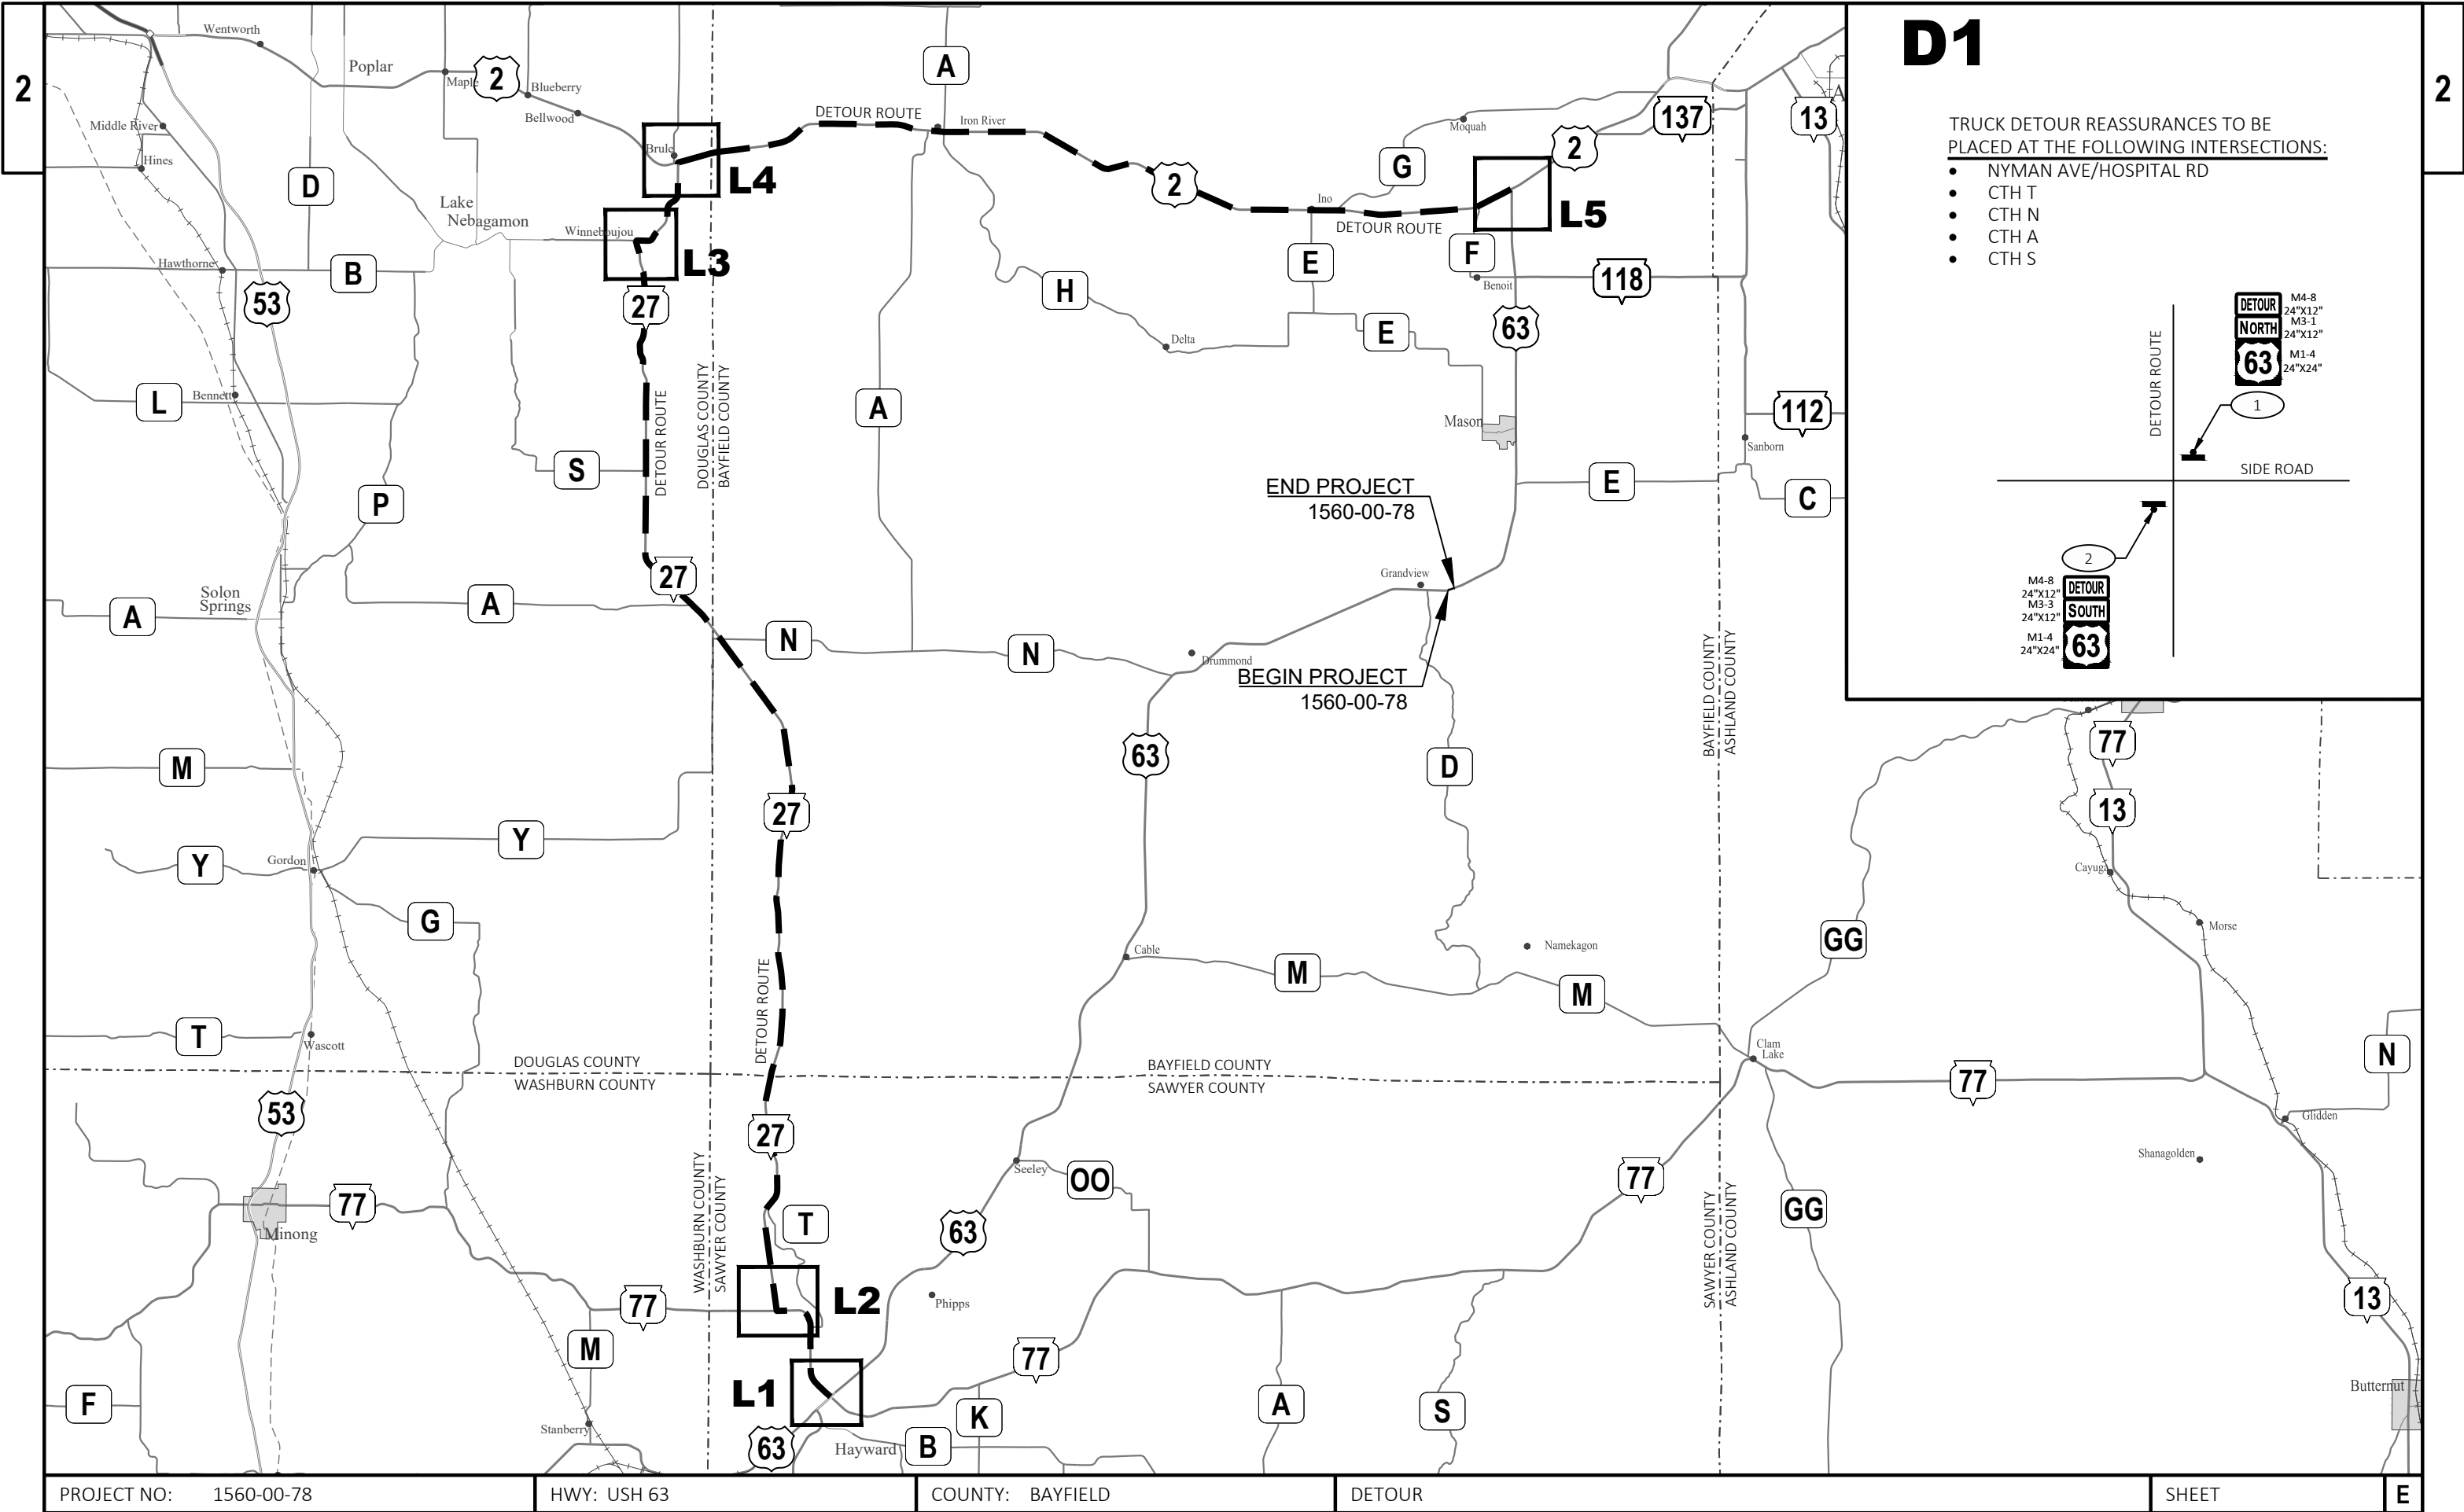

PROJECT NO: 1560-00-78	HWY: USH 63	COUNTY: BAYFIELD	DETOUR	SHEET	E
------------------------	-------------	------------------	--------	-------	---