


**EXISTING TYPICAL SECTION - WIS 29**  
AT COUNTY X RAMP OVERPASS

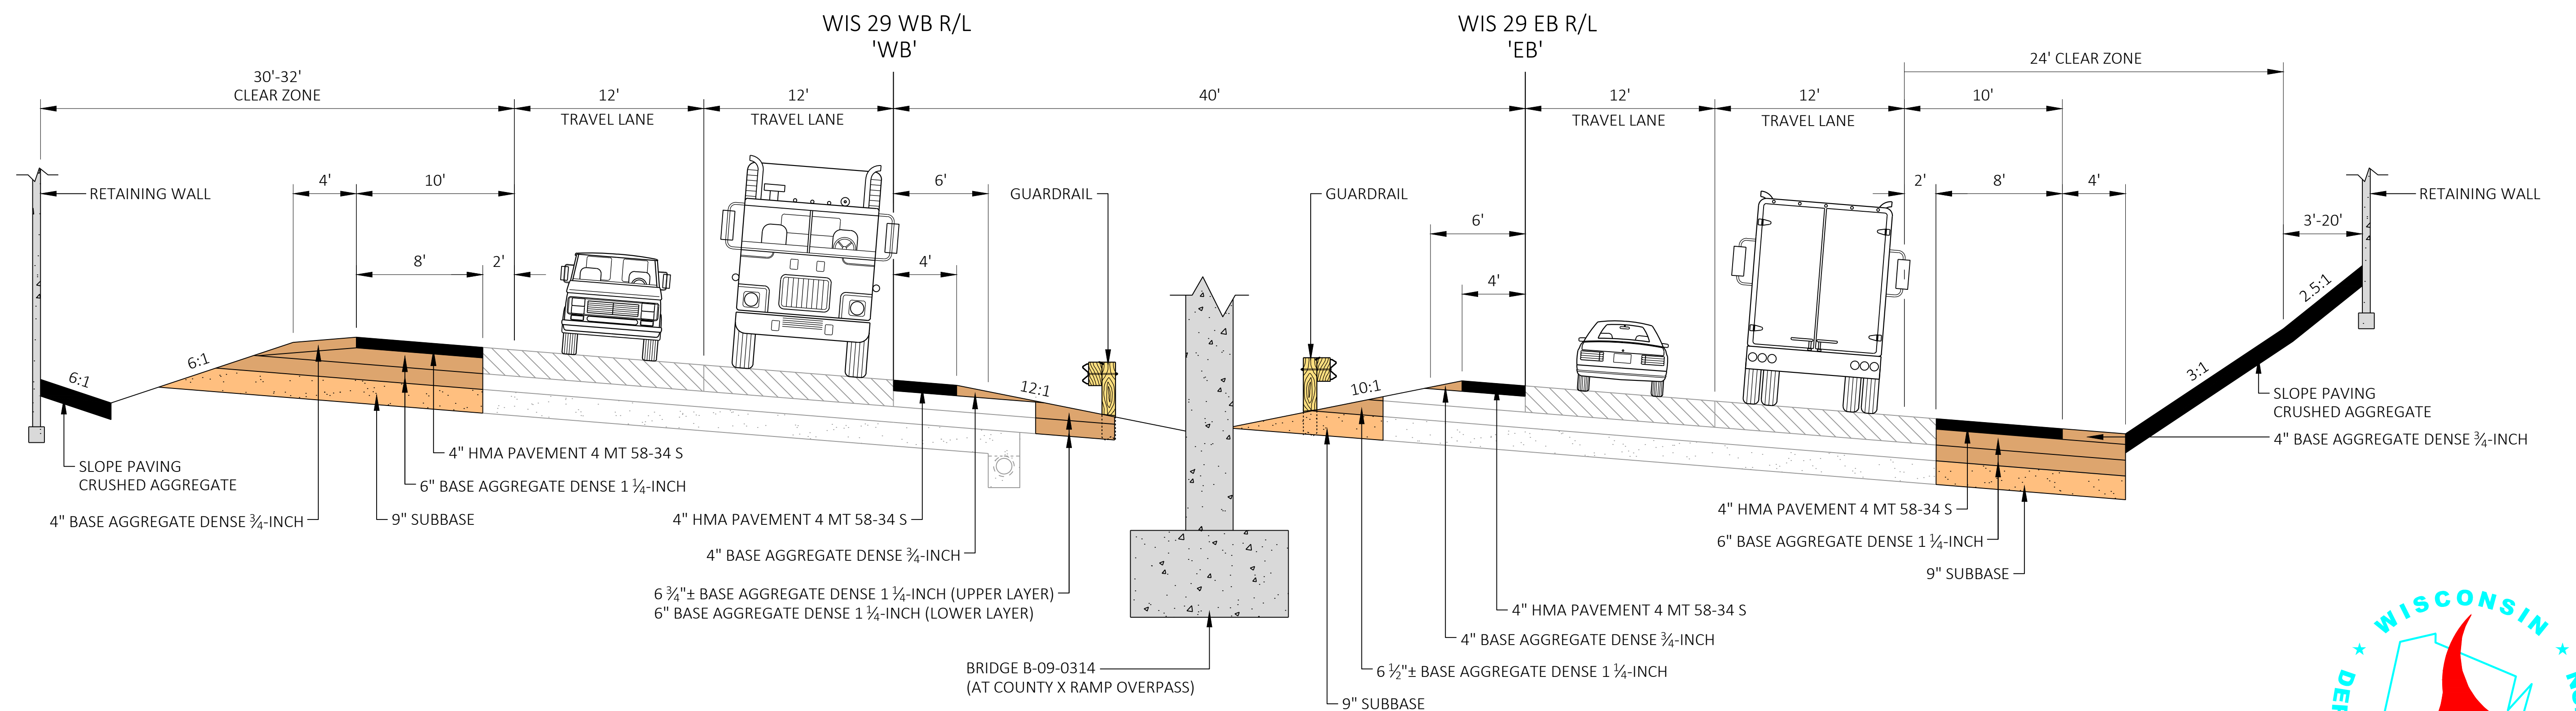

**PROPOSED TYPICAL SECTION - WIS 29**  
AT COUNTY X RAMP OVERPASS

