



# Fond du Lac Avenue (WIS145) Pavement Replacement Project

## No Build Alternative

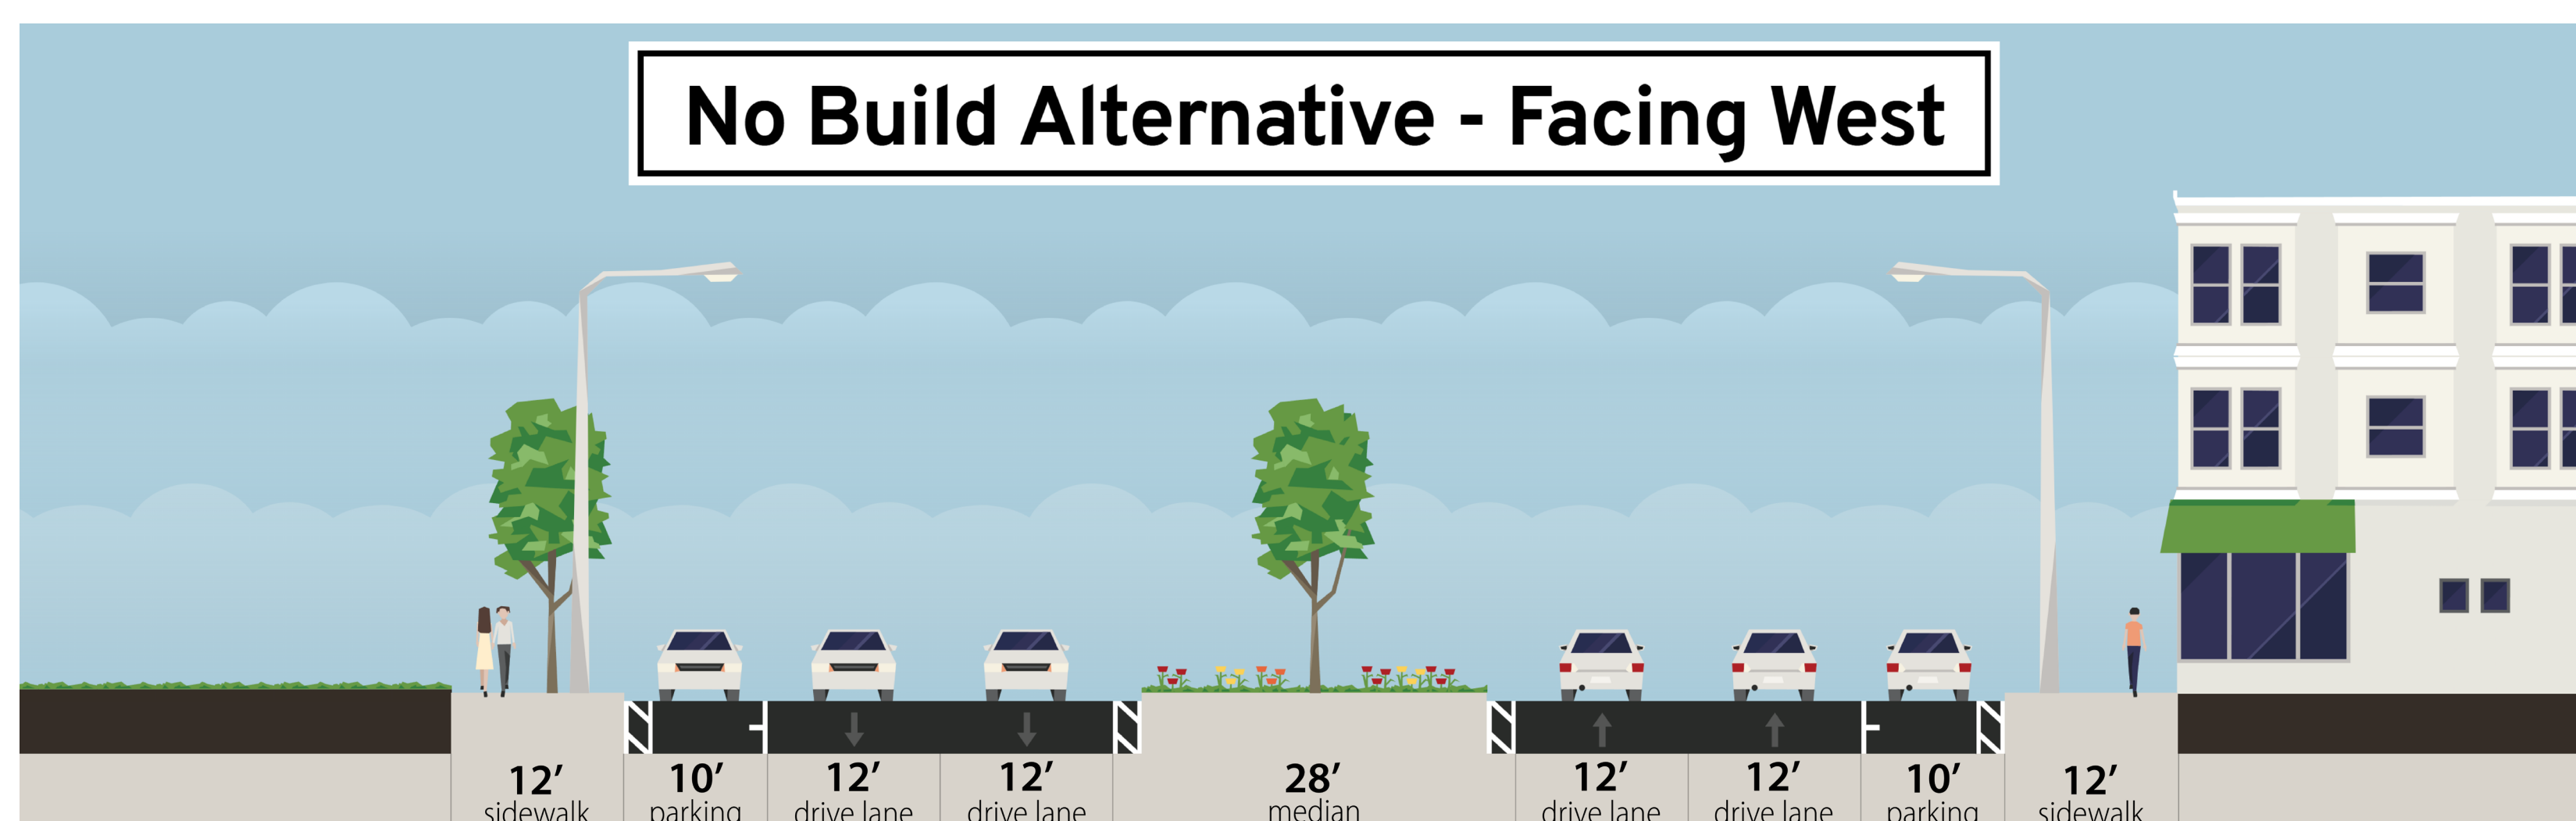

## Key Features


- Lanes and median match existing
- Parking remains on both sides
- No dedicated bike facilities

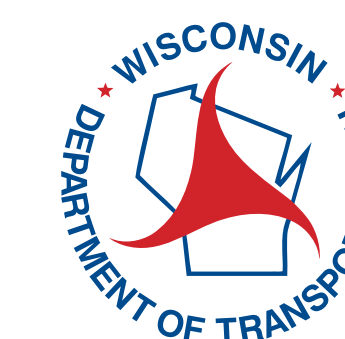




# Fond du Lac Avenue (WIS145) Pavement Replacement Project

## On Road Bike Lane Alternative

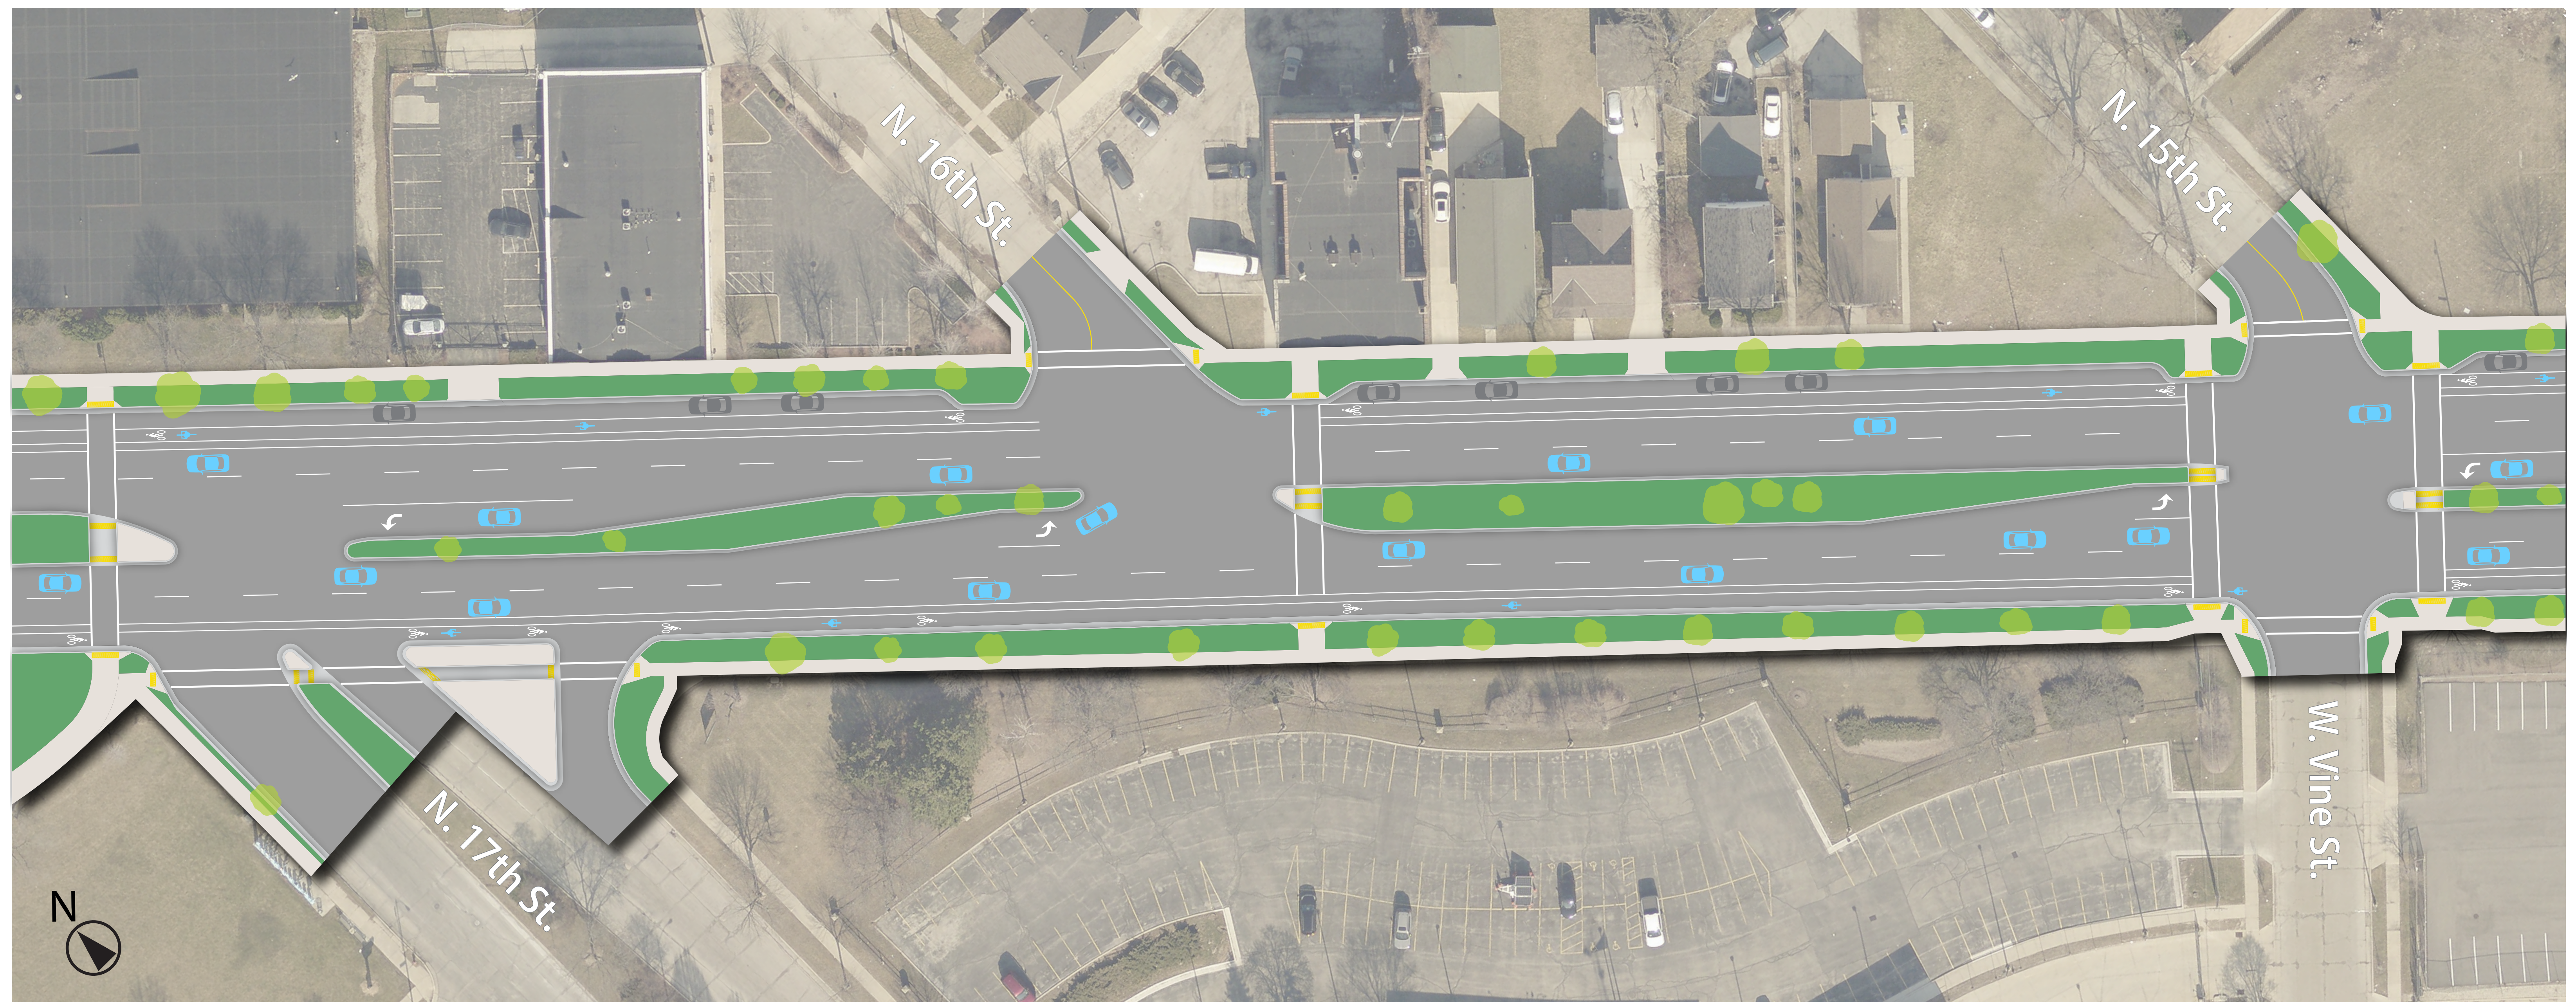

On Road Bike Lane Alternative - Facing West

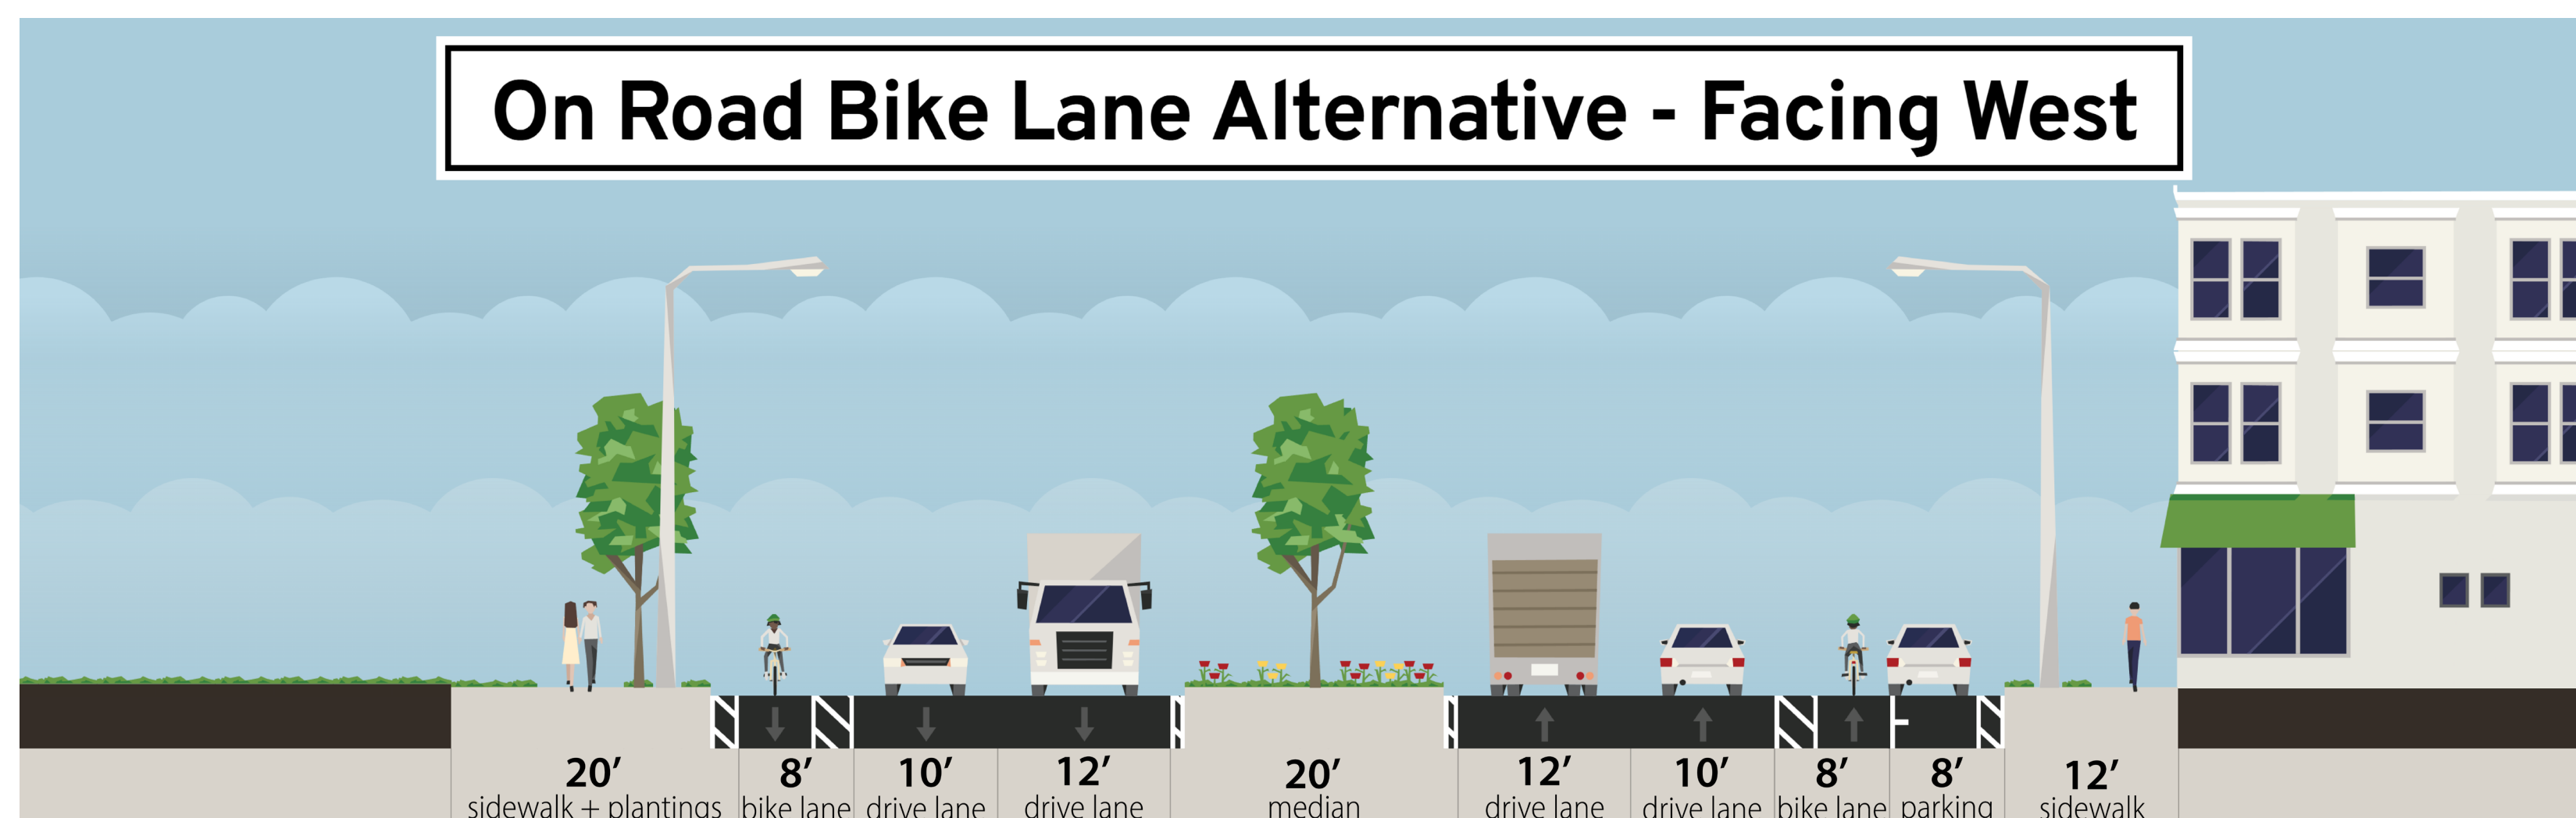

## Key Features

- Outside lanes and median narrowed
- Parking eliminated on West side
- On-road bike lanes added on both sides






# Fond du Lac Avenue (WIS145) Pavement Replacement Project

## Raised Bike Lane Alternative




**Raised Bike Lane Alternative - Facing West**

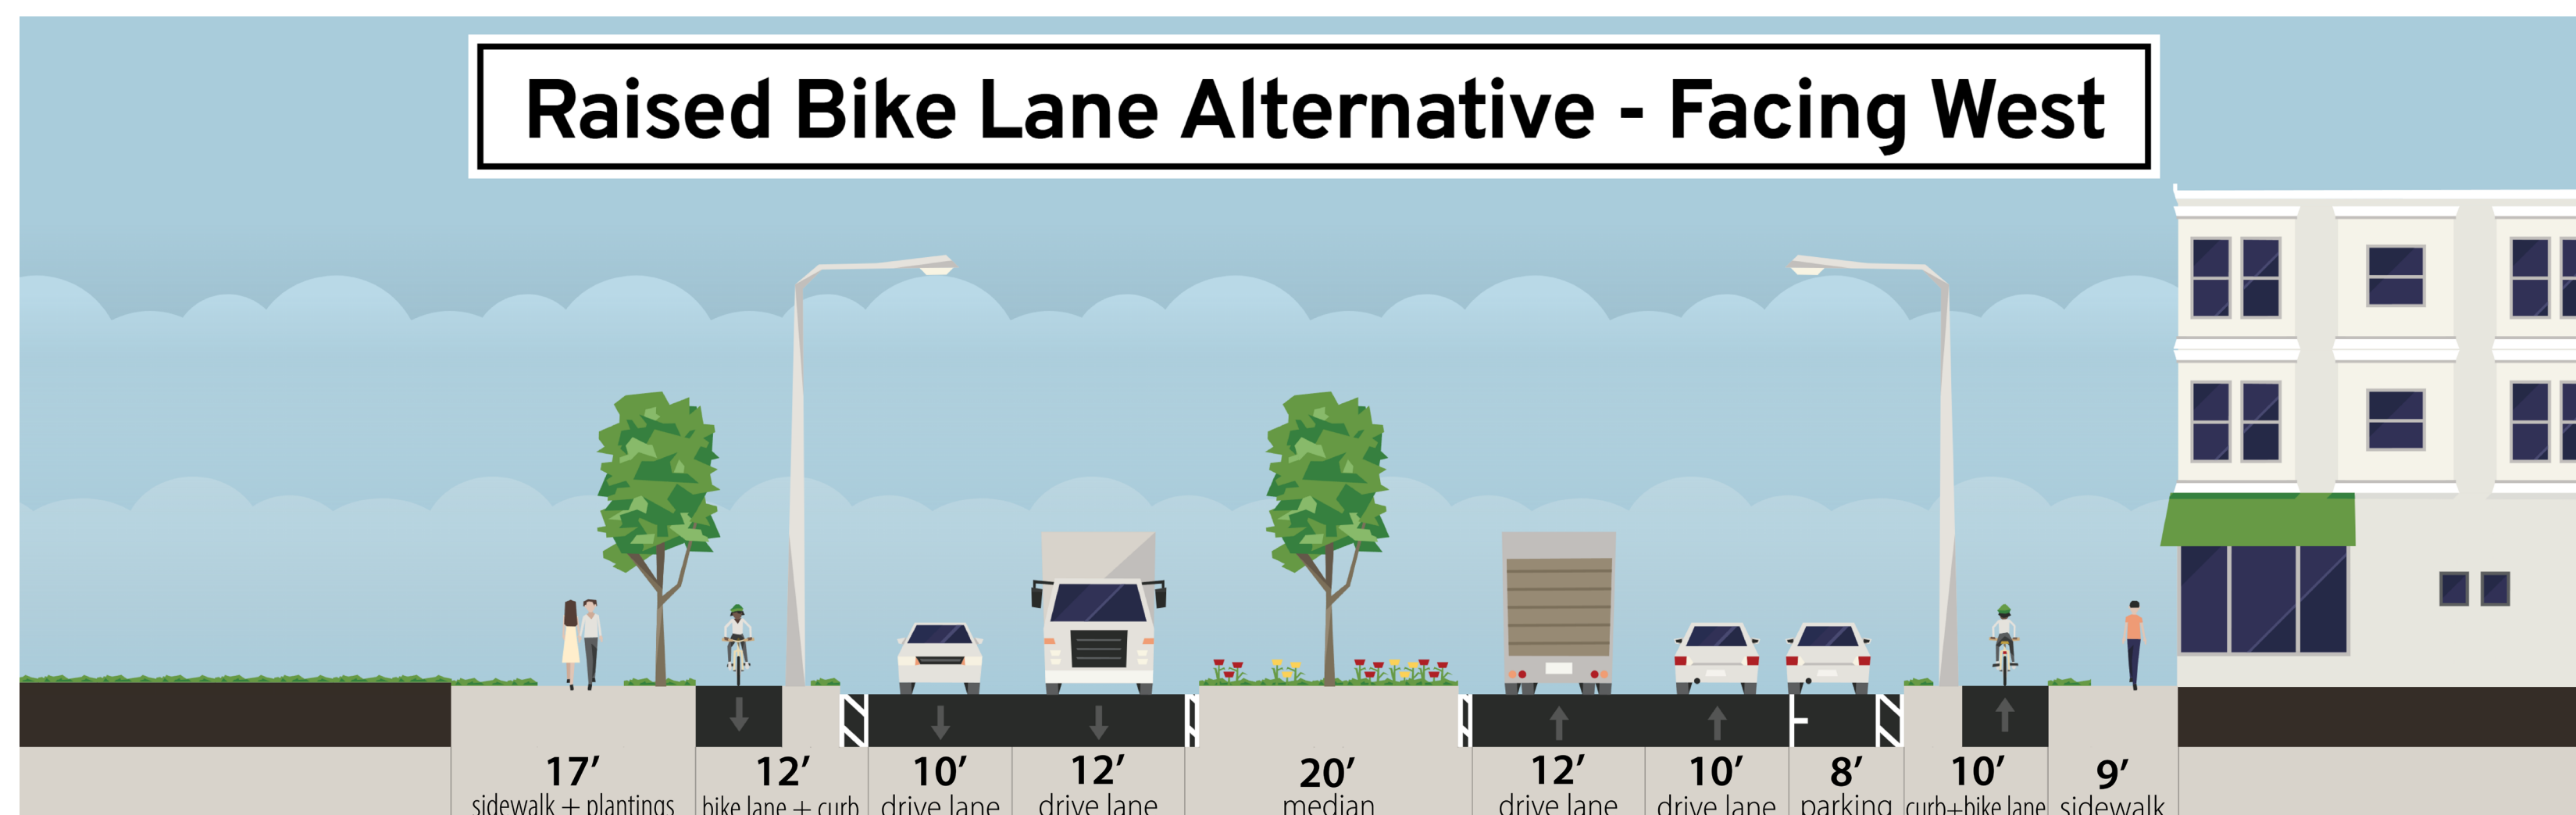

## Key Features

- Outside lanes and median narrowed
- Parking eliminated on West side
- Raised (behind curb) bike lanes added on both sides

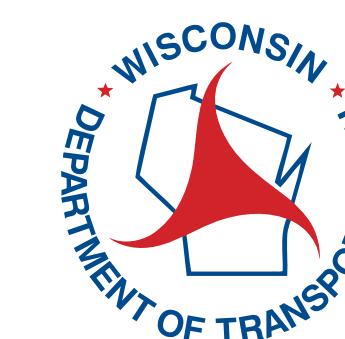




# Fond du Lac Avenue (WIS145) Pavement Replacement Project

## Two-Way Bike Path Alternative



### Two-Way Bike Path Alternative - Facing West

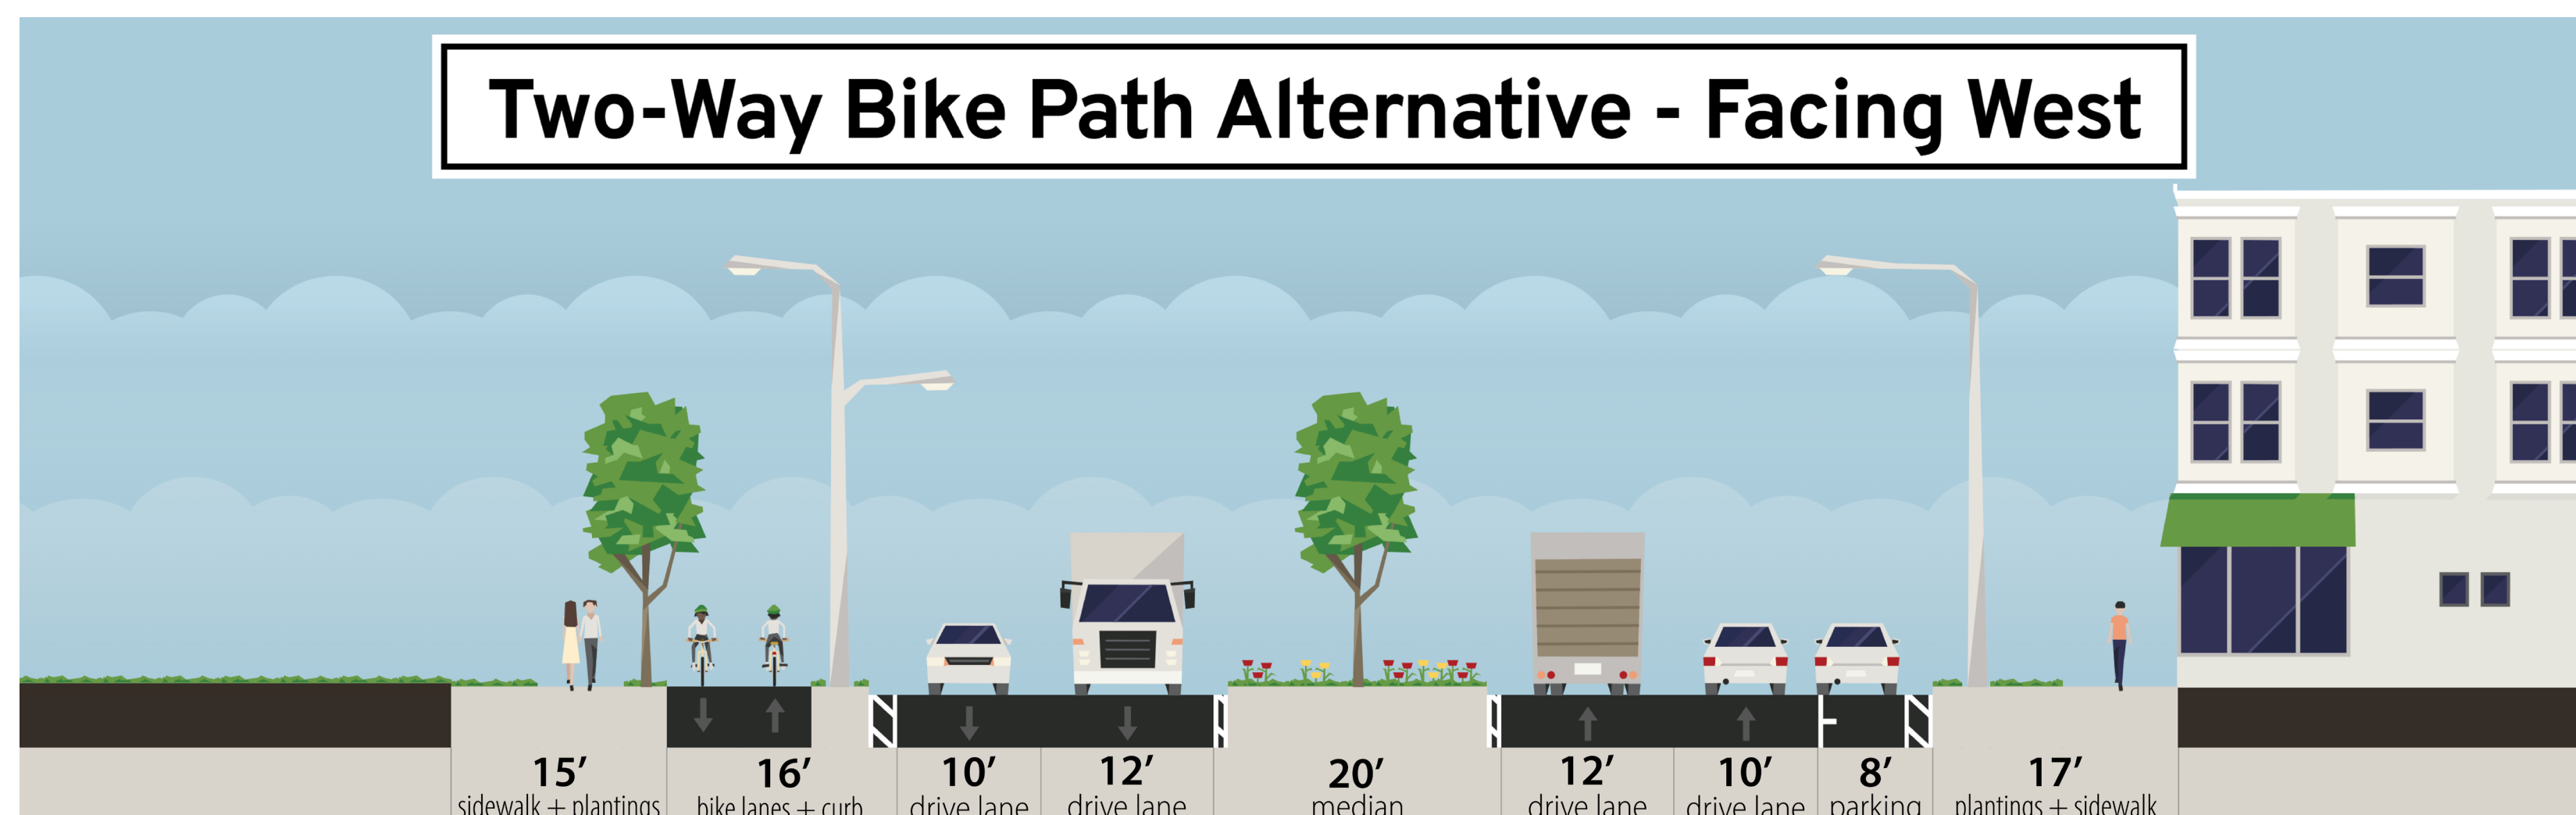

### Key Features

- Outside lanes and median narrowed
- Parking eliminated on West side
- Raised two-way bike path added on West side

