



Project I.D. 2010-05-03/73
WIS 175
W Burleigh St to STH 181
Milwaukee County
Alternatives A&B

76th Street to Vienna Avenue/Nash Street

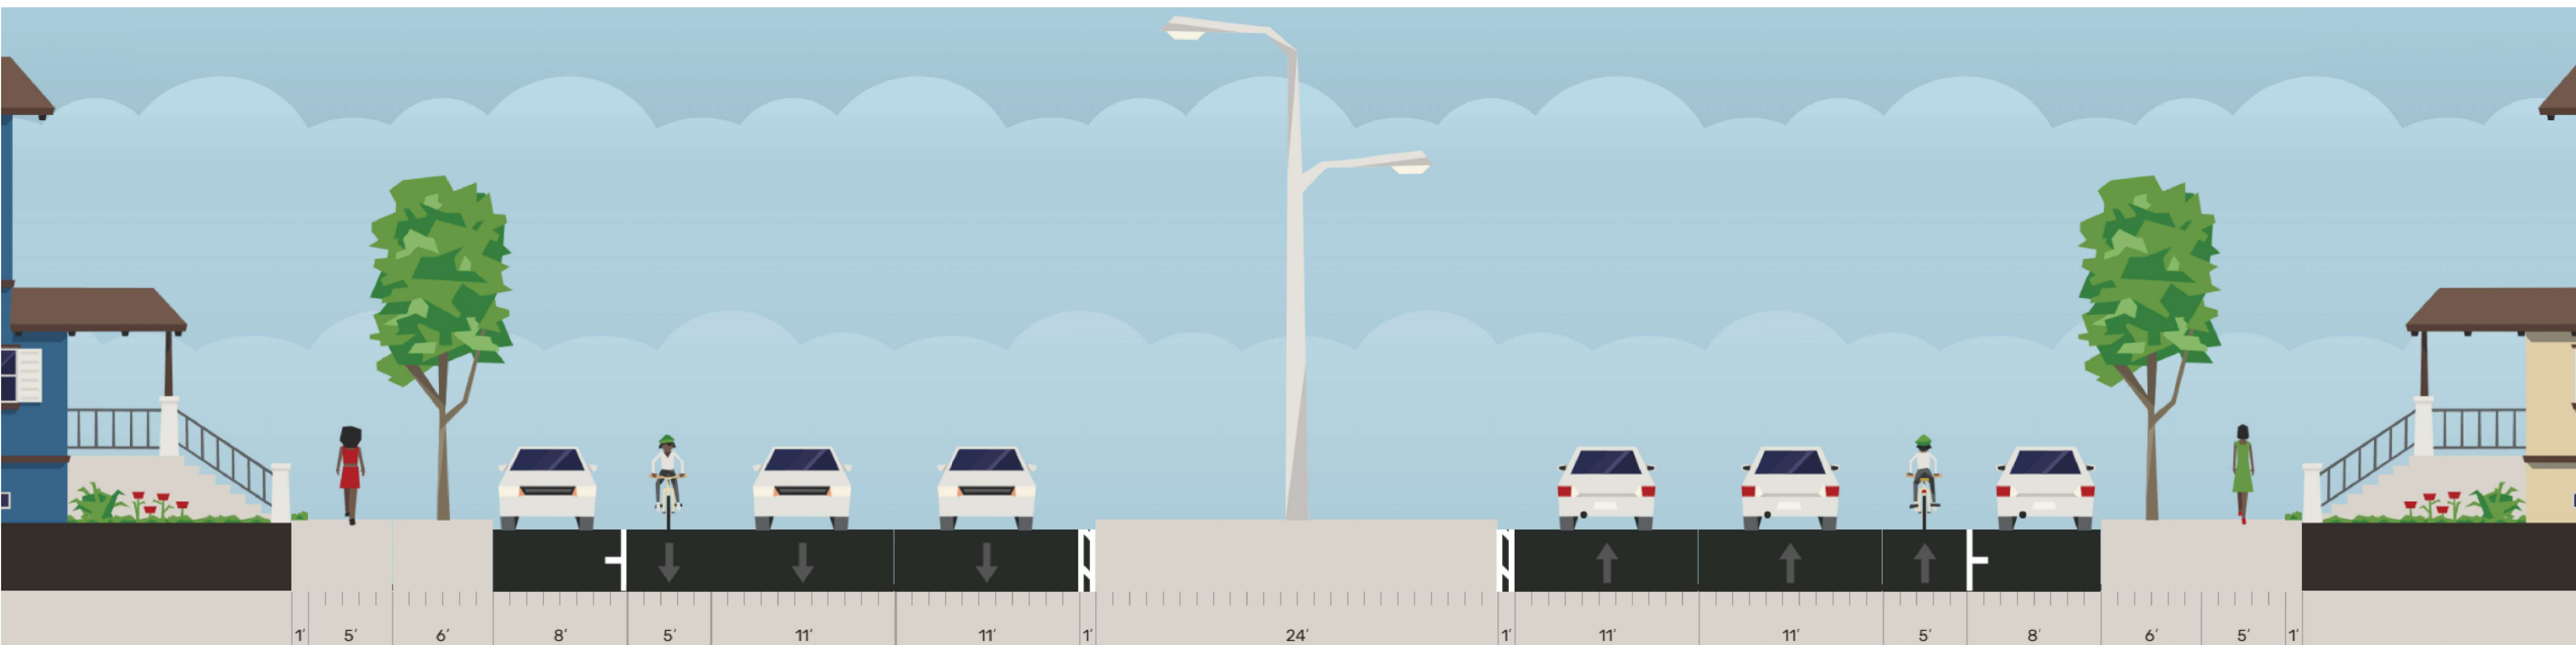

Vienna Avenue/Nash Street to Just South of Keefe Avenue

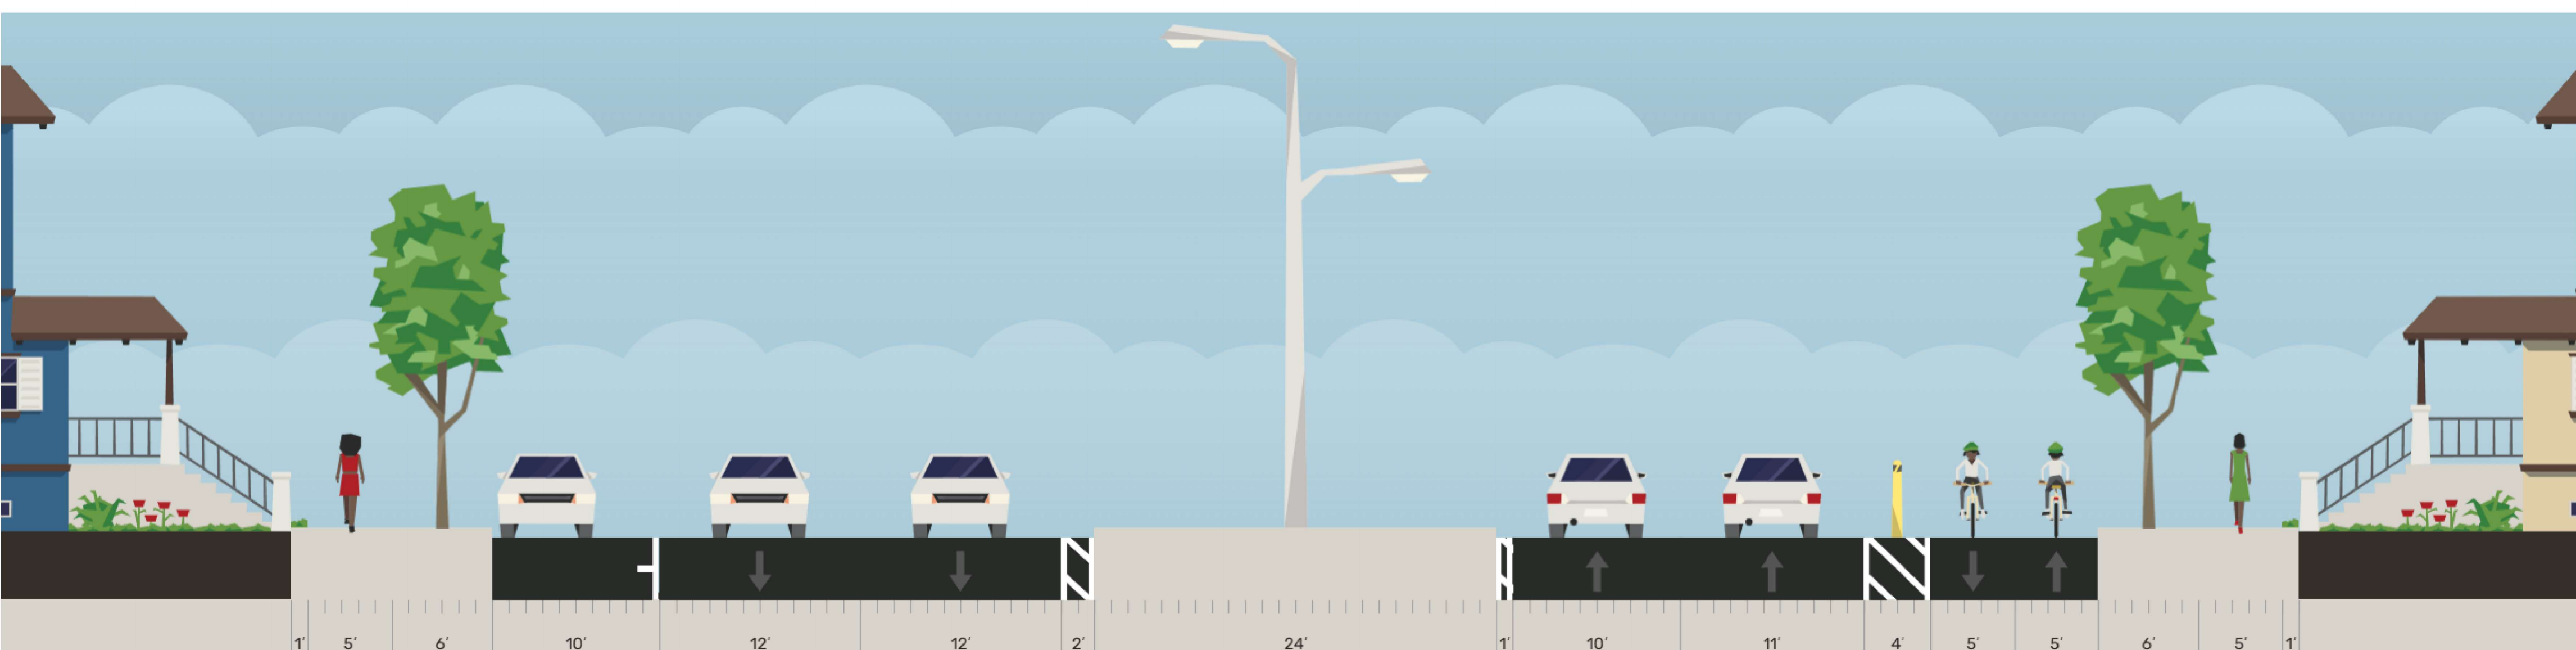

Just South of Keefe Avenue to Burleigh Street

