



LEGEND

- PROPOSED ROADWAY PAVEMENT
- PROPOSED SIDEWALK
- PROPOSED ROW REQUIRED
- TEMPORARY LIMITED EASEMENT

- LEGEND

 - PROPOSED ROADWAY PAVEMENT
 - PROPOSED SIDEWALK
 - PROPOSED ROW REQUIRED
 - TEMPORARY LIMITED EASEMENT

NOTE
ALL DESIGNS SHOWN ARE PRELIMINARY. THE FINAL LOCATIONS
OF ALL FACILITIES ARE STILL BEING DEVELOPED.
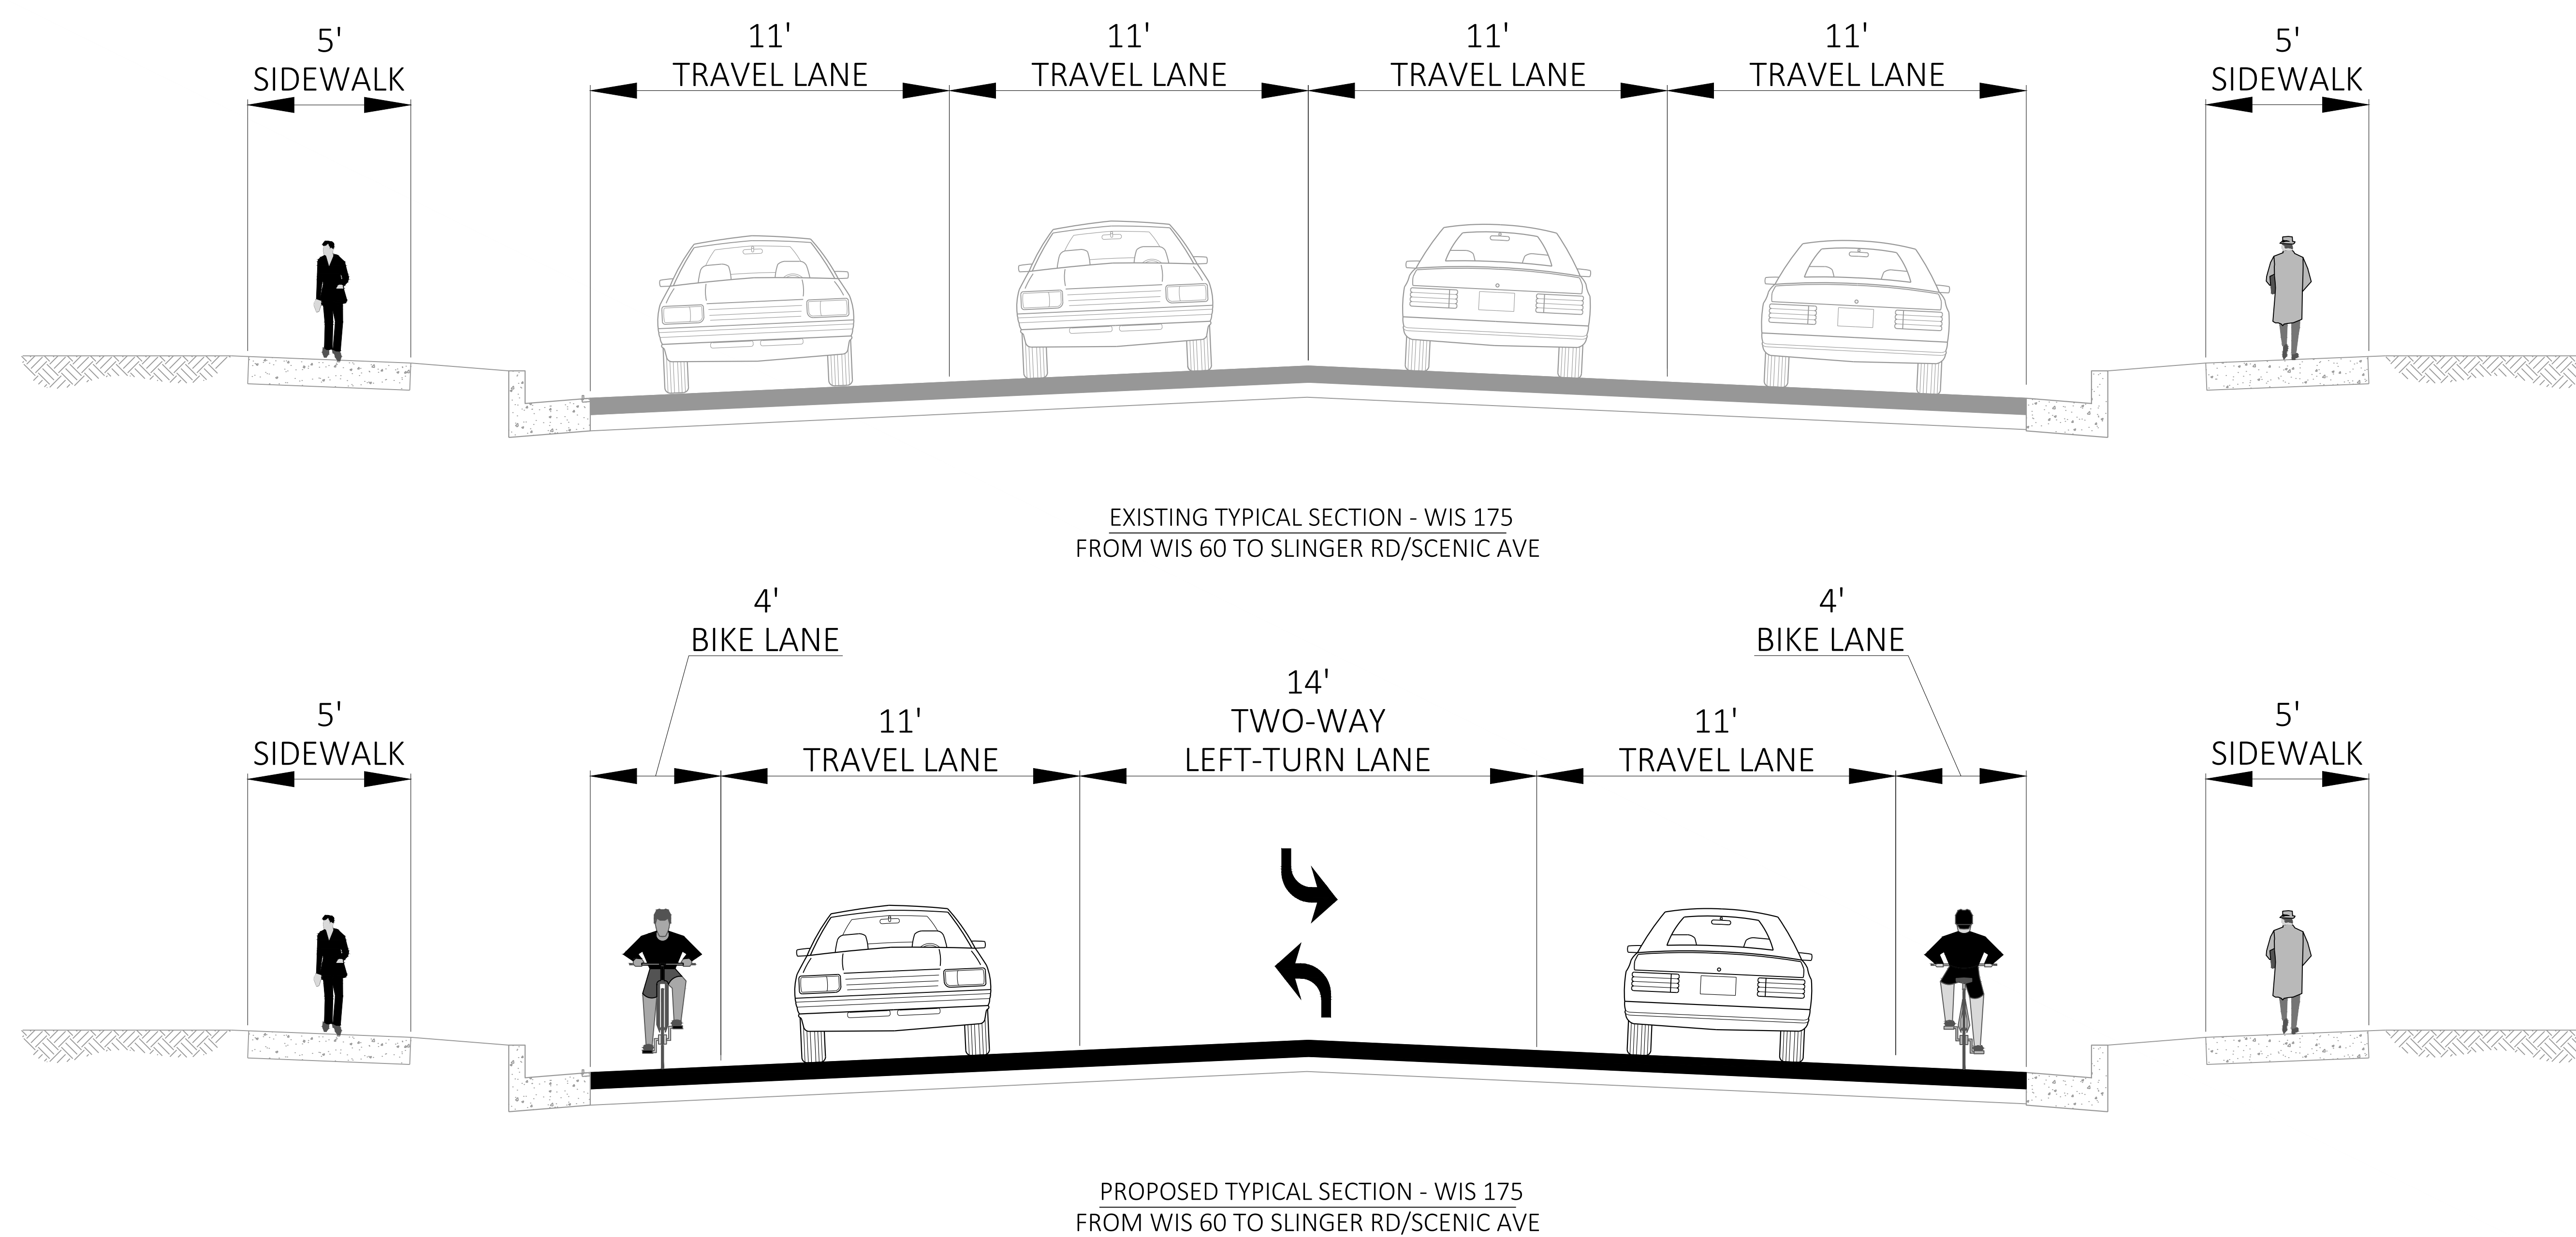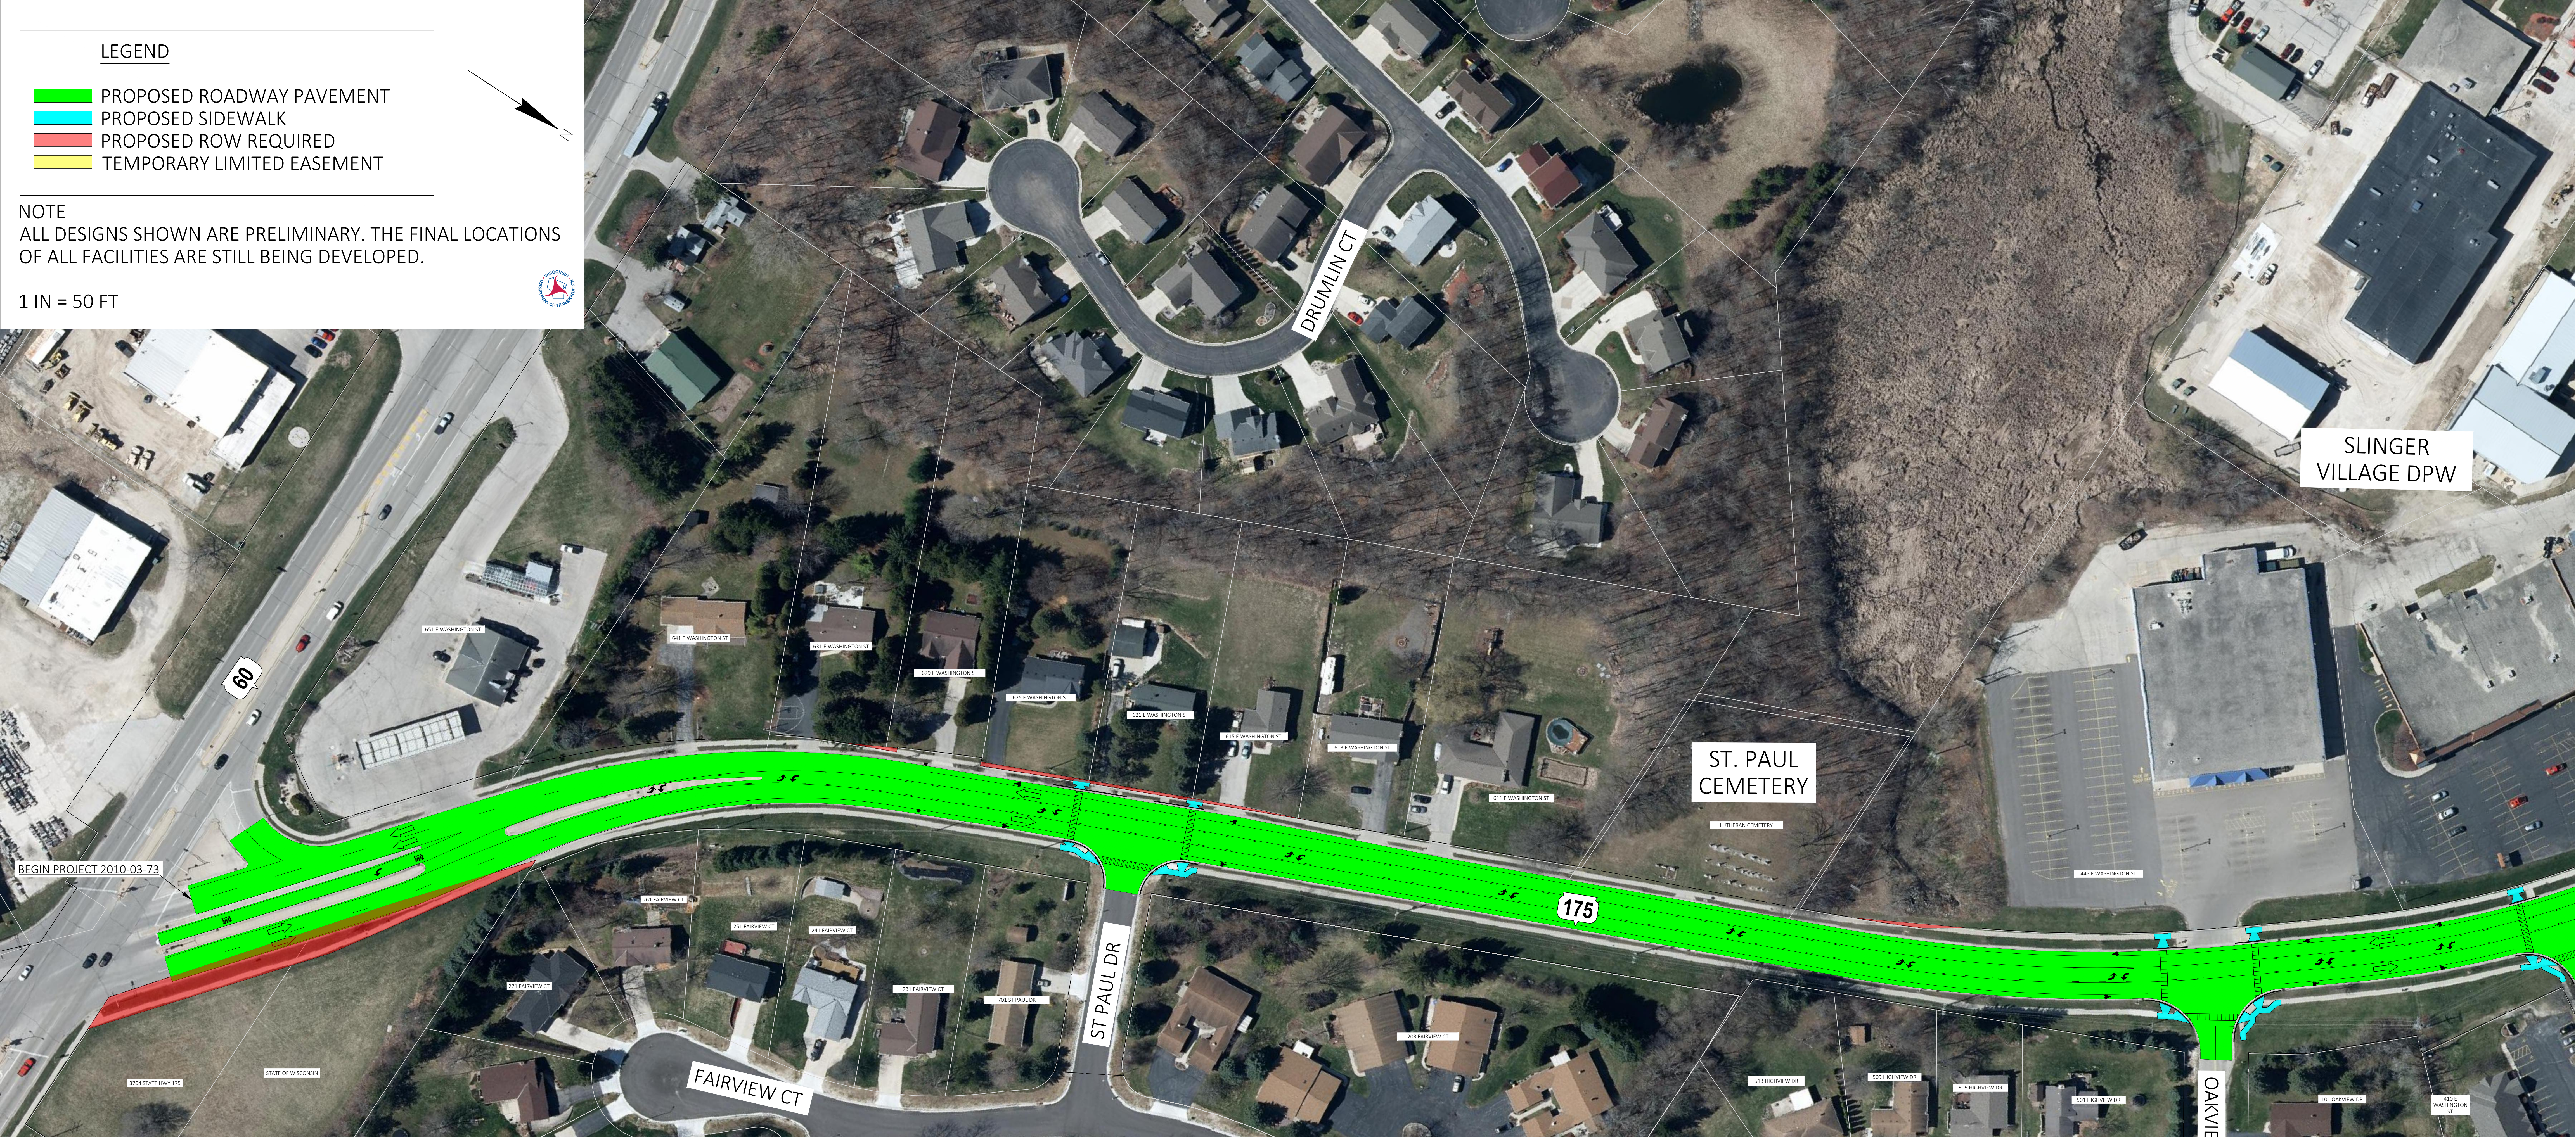
$$1 \text{ IN} = 50 \text{ FT}$$


LEGEND

- PROPOSED ROADWAY PAVEMENT
- PROPOSED SIDEWALK
- PROPOSED ROW REQUIRED
- TEMPORARY LIMITED EASEMENT

NOTE
ALL DESIGNS SHOWN ARE PRELIMINARY. THE FINAL LOCATIONS OF ALL FACILITIES ARE STILL BEING DEVELOPED.


1 IN = 50 FT



SLINGER
VILLAGE DPW

SLINGER
SCHOOL
DISTRICT

ST. PETER
CATHOLIC
CHURCH

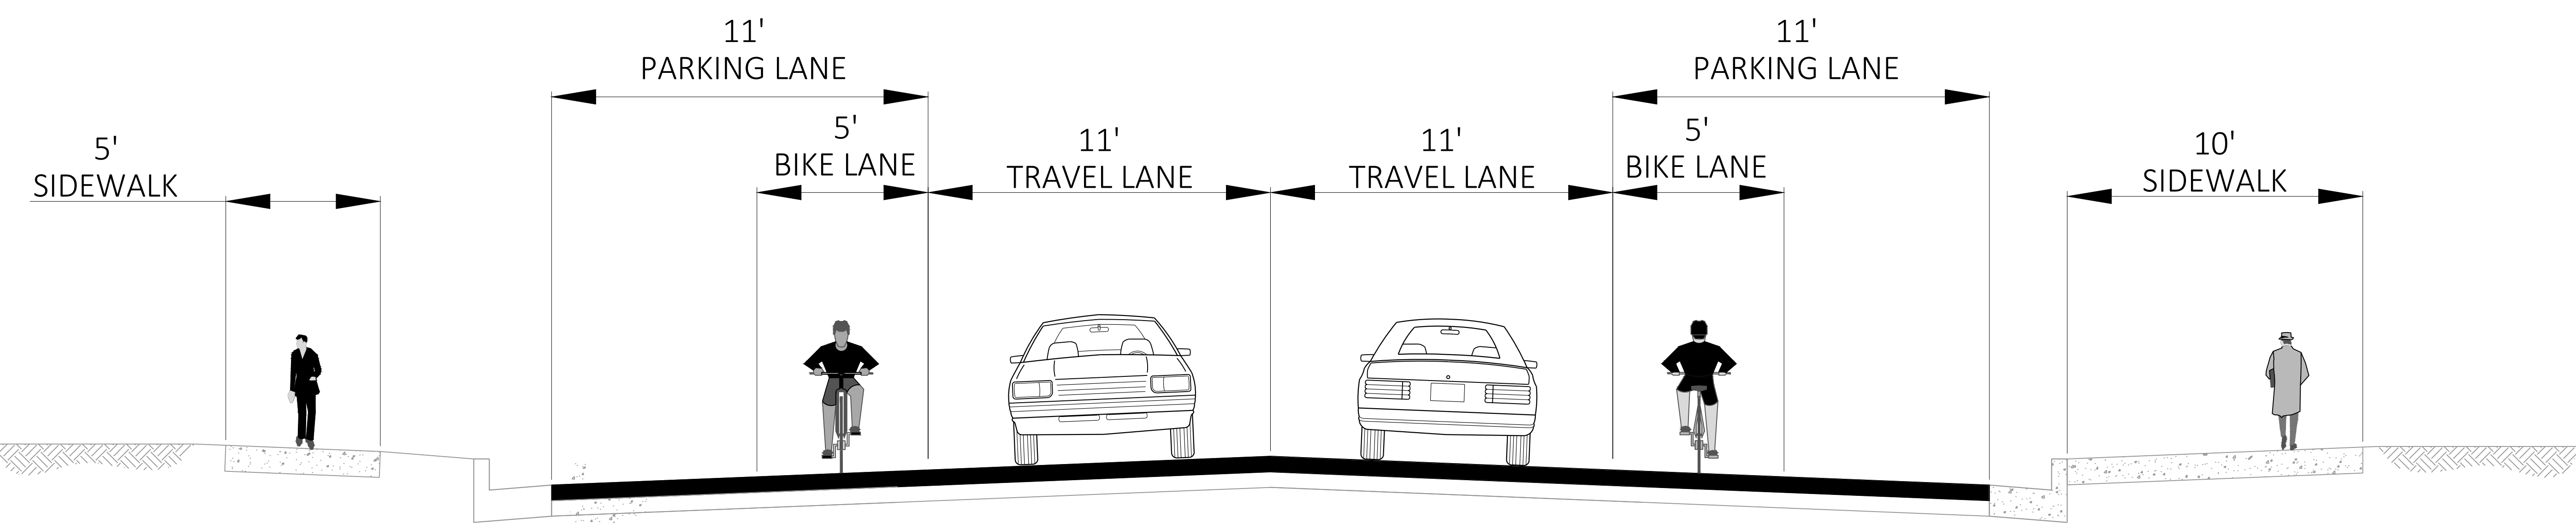

PROPOSED TYPICAL SECTION - WIS 175
FROM SLINGER RD/SCENIC AVE TO KETTLE MORaine DR

LEGEND


- PROPOSED ROADWAY PAVEMENT
- PROPOSED SIDEWALK
- PROPOSED ROW REQUIRED
- TEMPORARY LIMITED EASEMENT

NOTE
ALL DESIGNS SHOWN ARE PRELIMINARY. THE FINAL LOCATIONS OF ALL FACILITIES ARE STILL BEING DEVELOPED.

1 IN = 50 FT



END PROJECT 2010-03-73

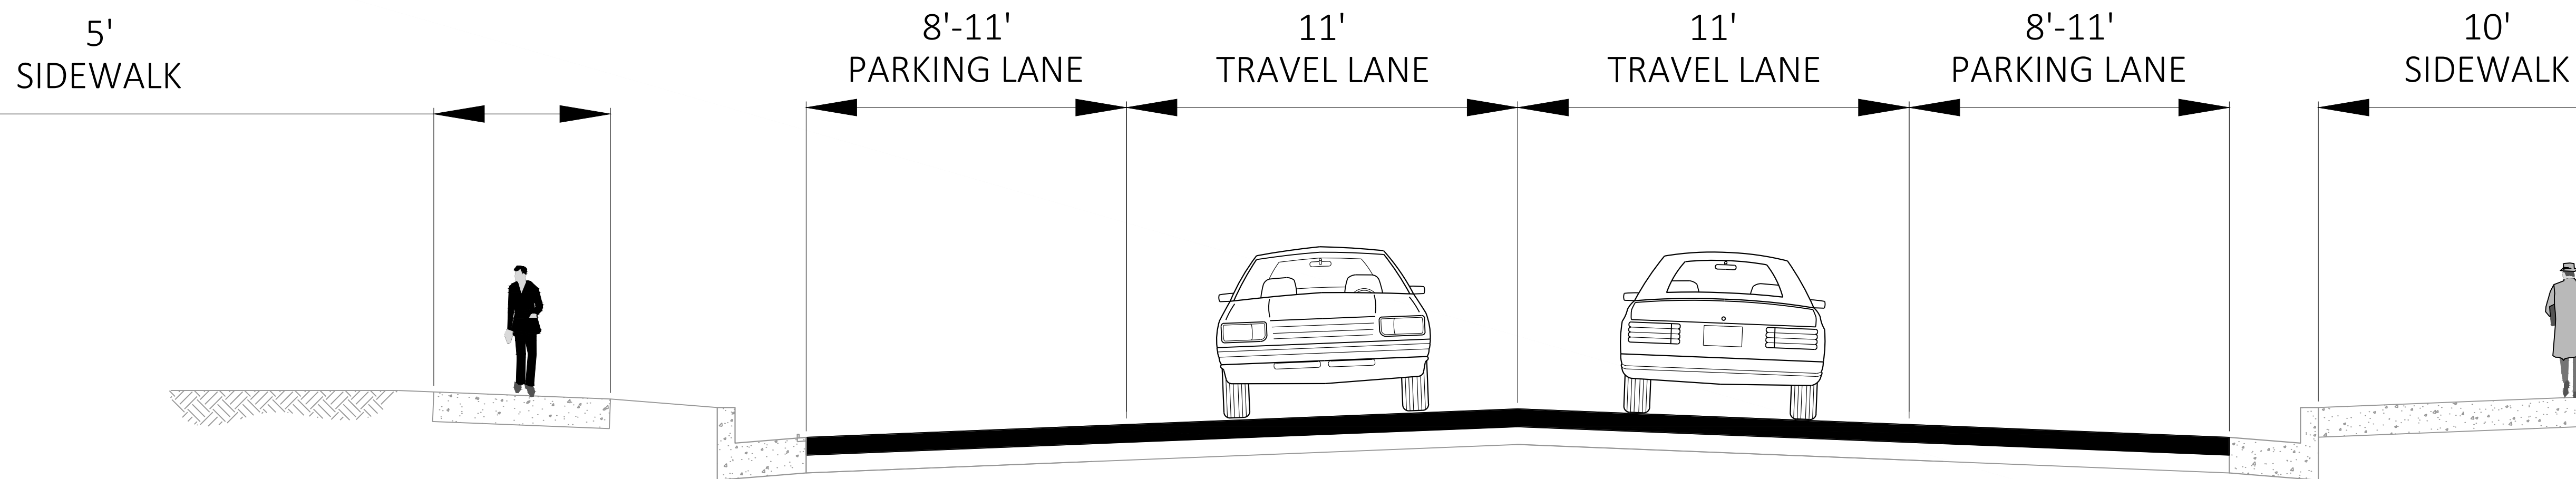

PROPOSED TYPICAL SECTION - WIS 175
FROM KETTLE MORaine DR TO N MAPLE AVE