





WIS 190 (CAPITOL DRIVE)
PROJECT I.D. 2025-03-03
BROOKFIELD RD TO 124TH ST
WAUKESHA AND MILWAUKEE COUNTIES



FINISHED TYPICAL SECTIONS

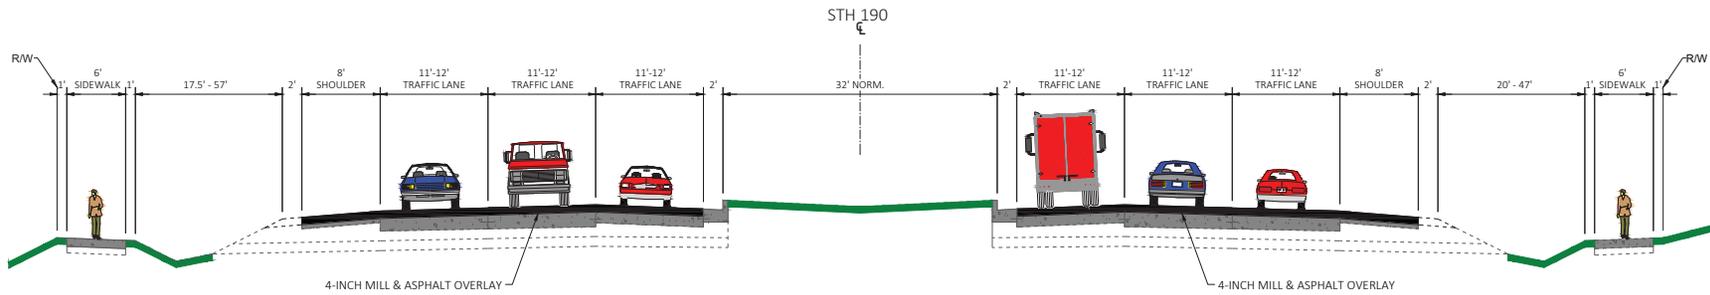

FINISHED STH 190 - RURAL SECTION
BROOKFIELD RD - IMPERIAL DR
N 169TH ST - HWY YY (PILGRIM RD)

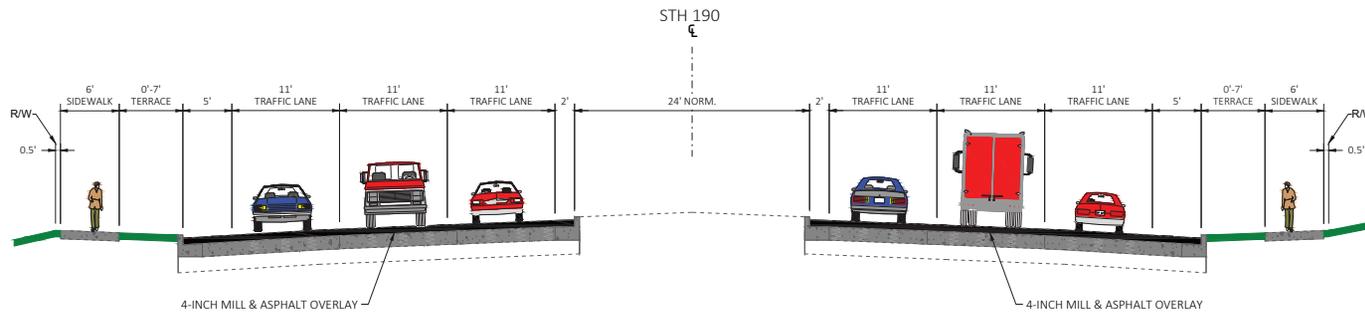

FINISHED STH 190 - URBAN SECTION
IMPERIAL DR - N 169TH ST
HWY YY (PILGRIM RD) - 124TH ST