
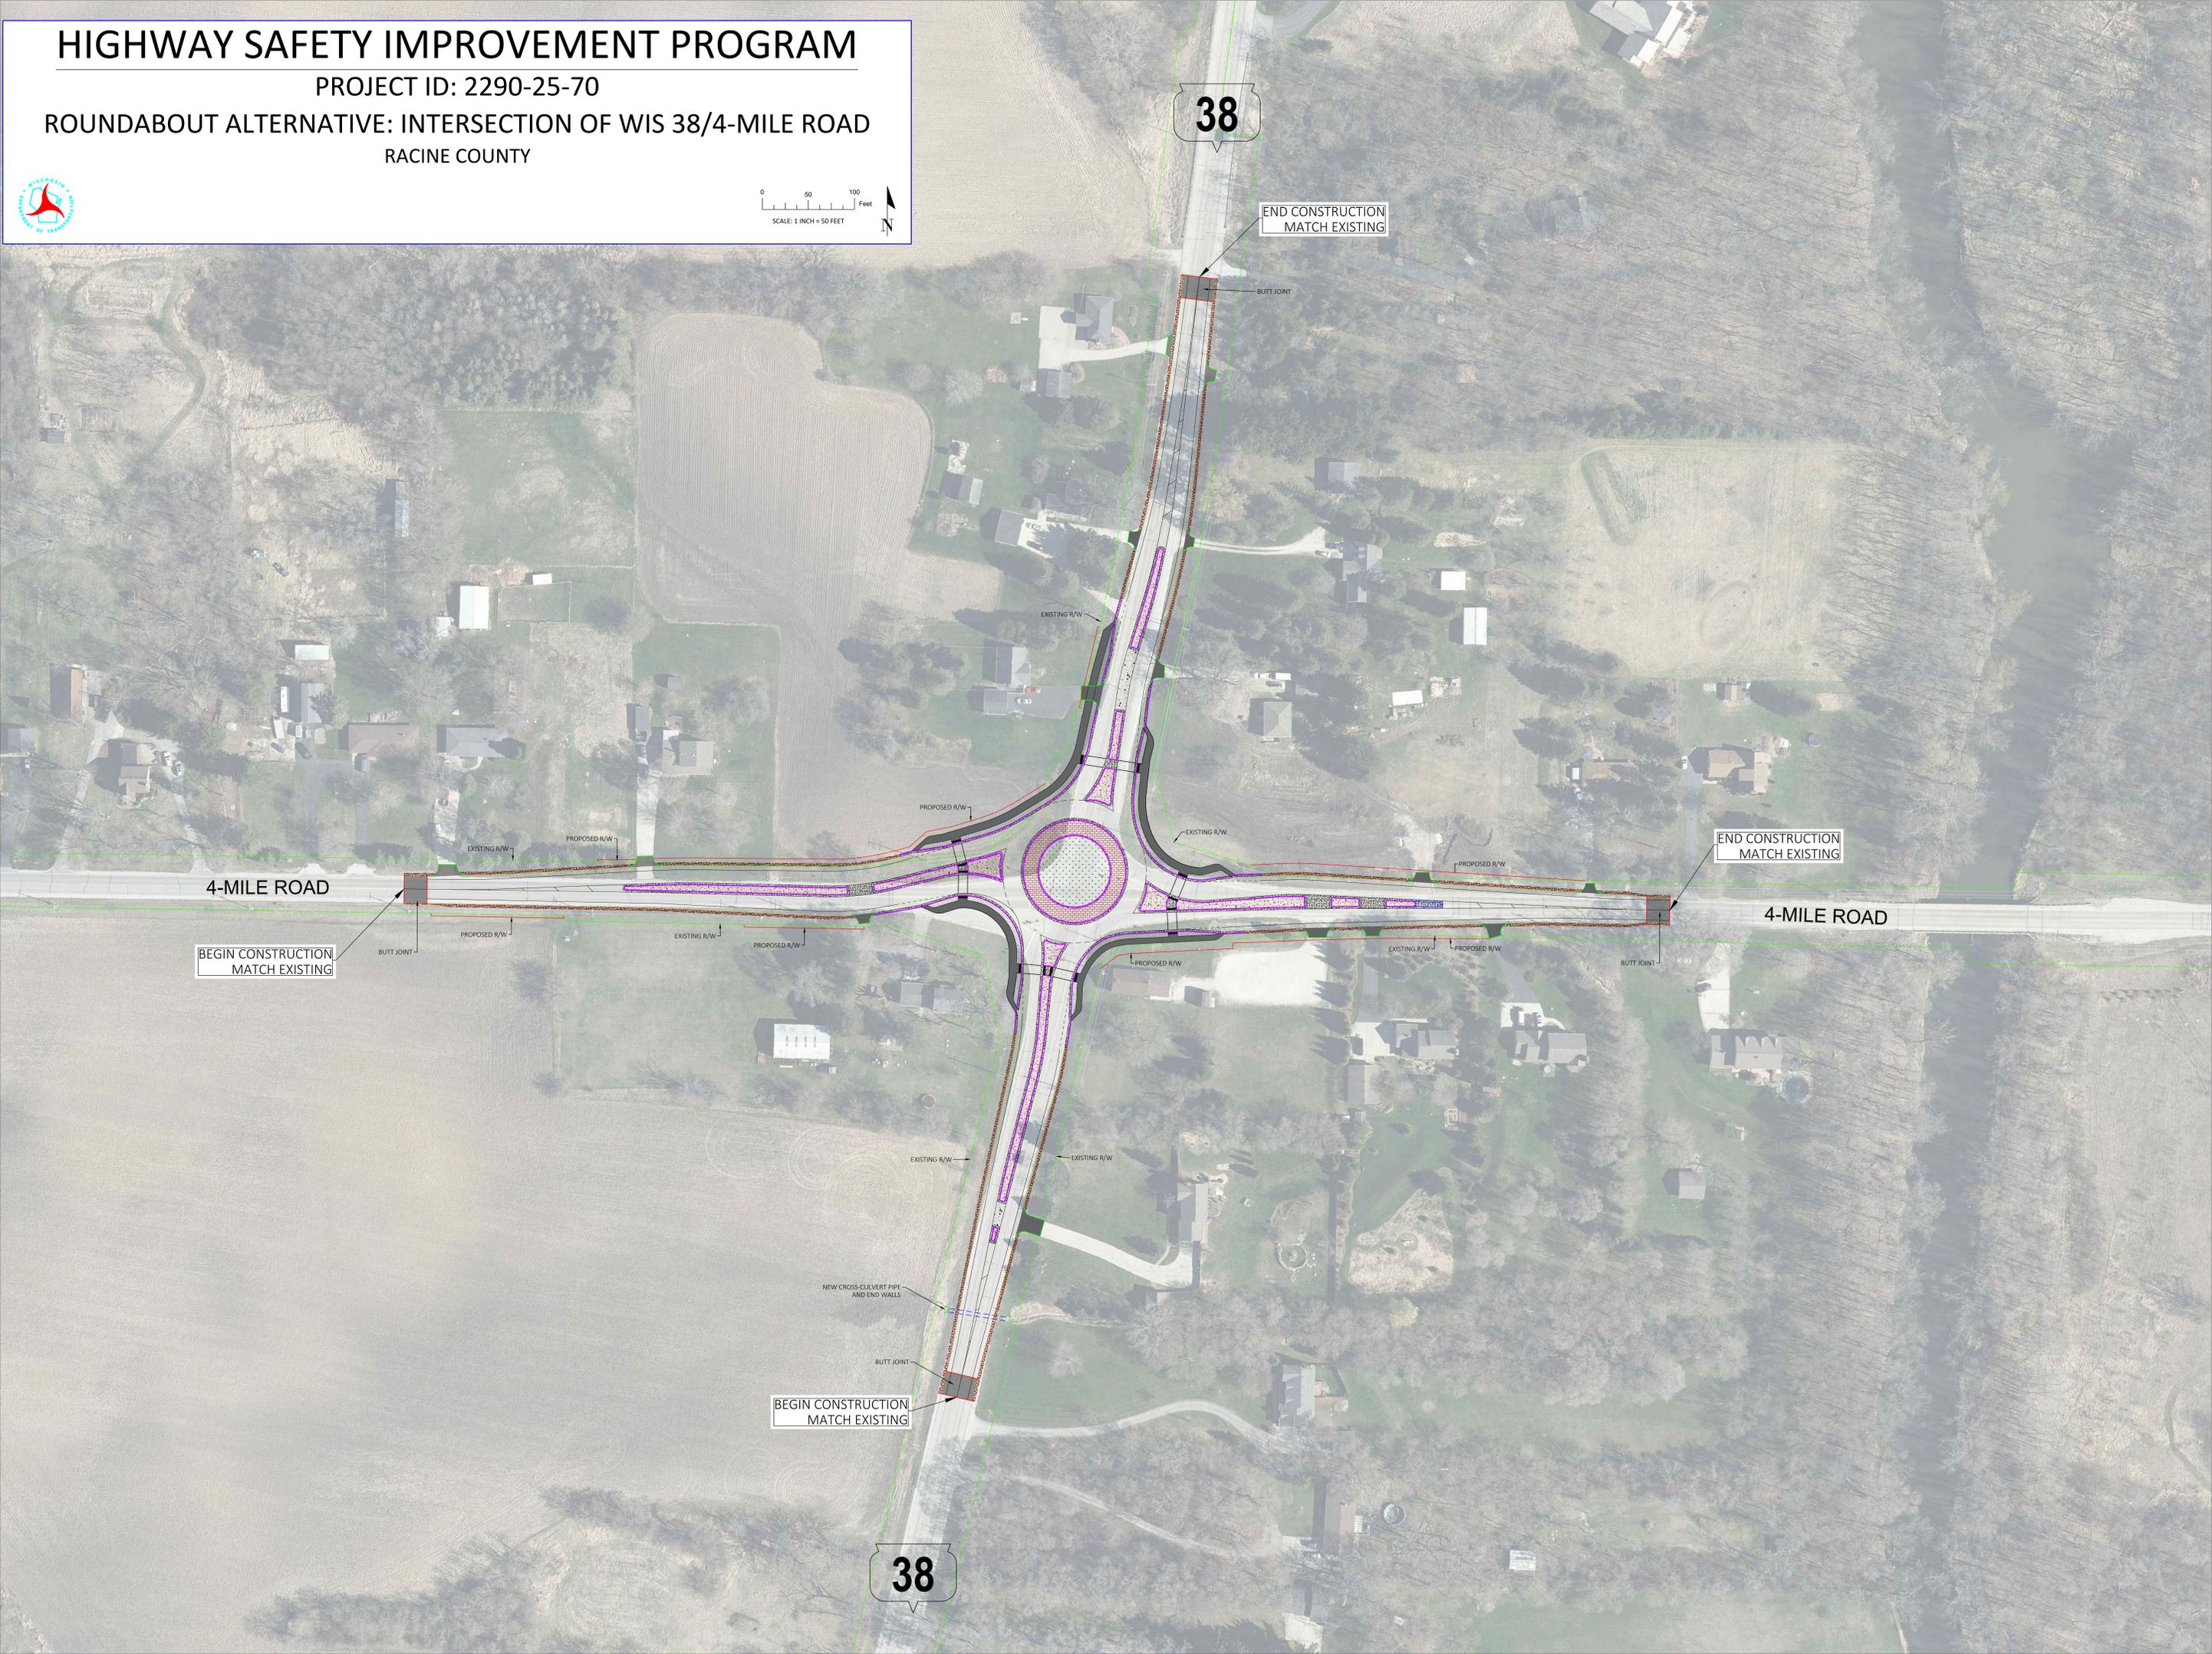


HIGHWAY SAFETY IMPROVEMENT PROGRAM

PROJECT ID: 2290-25-70

ROUNDBOUT ALTERNATIVE: INTERSECTION OF WIS 38/4-MILE ROAD

RACINE COUNTY

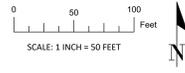

38

END CONSTRUCTION MATCH EXISTING

BUTT JOINT

END CONSTRUCTION MATCH EXISTING

4-MILE ROAD

BEGIN CONSTRUCTION MATCH EXISTING

4-MILE ROAD

BEGIN CONSTRUCTION MATCH EXISTING

38

NEW CROSS-CULVERT PIPE AND END WALLS

BUTT JOINT