




I-43 North-South Freeway Corridor Study

Project ID: 1229-04-01 | Silver Spring Dr to WIS 60 | Milwaukee and Ozaukee Counties

County C Interchange (Pioneer Road)

Diamond

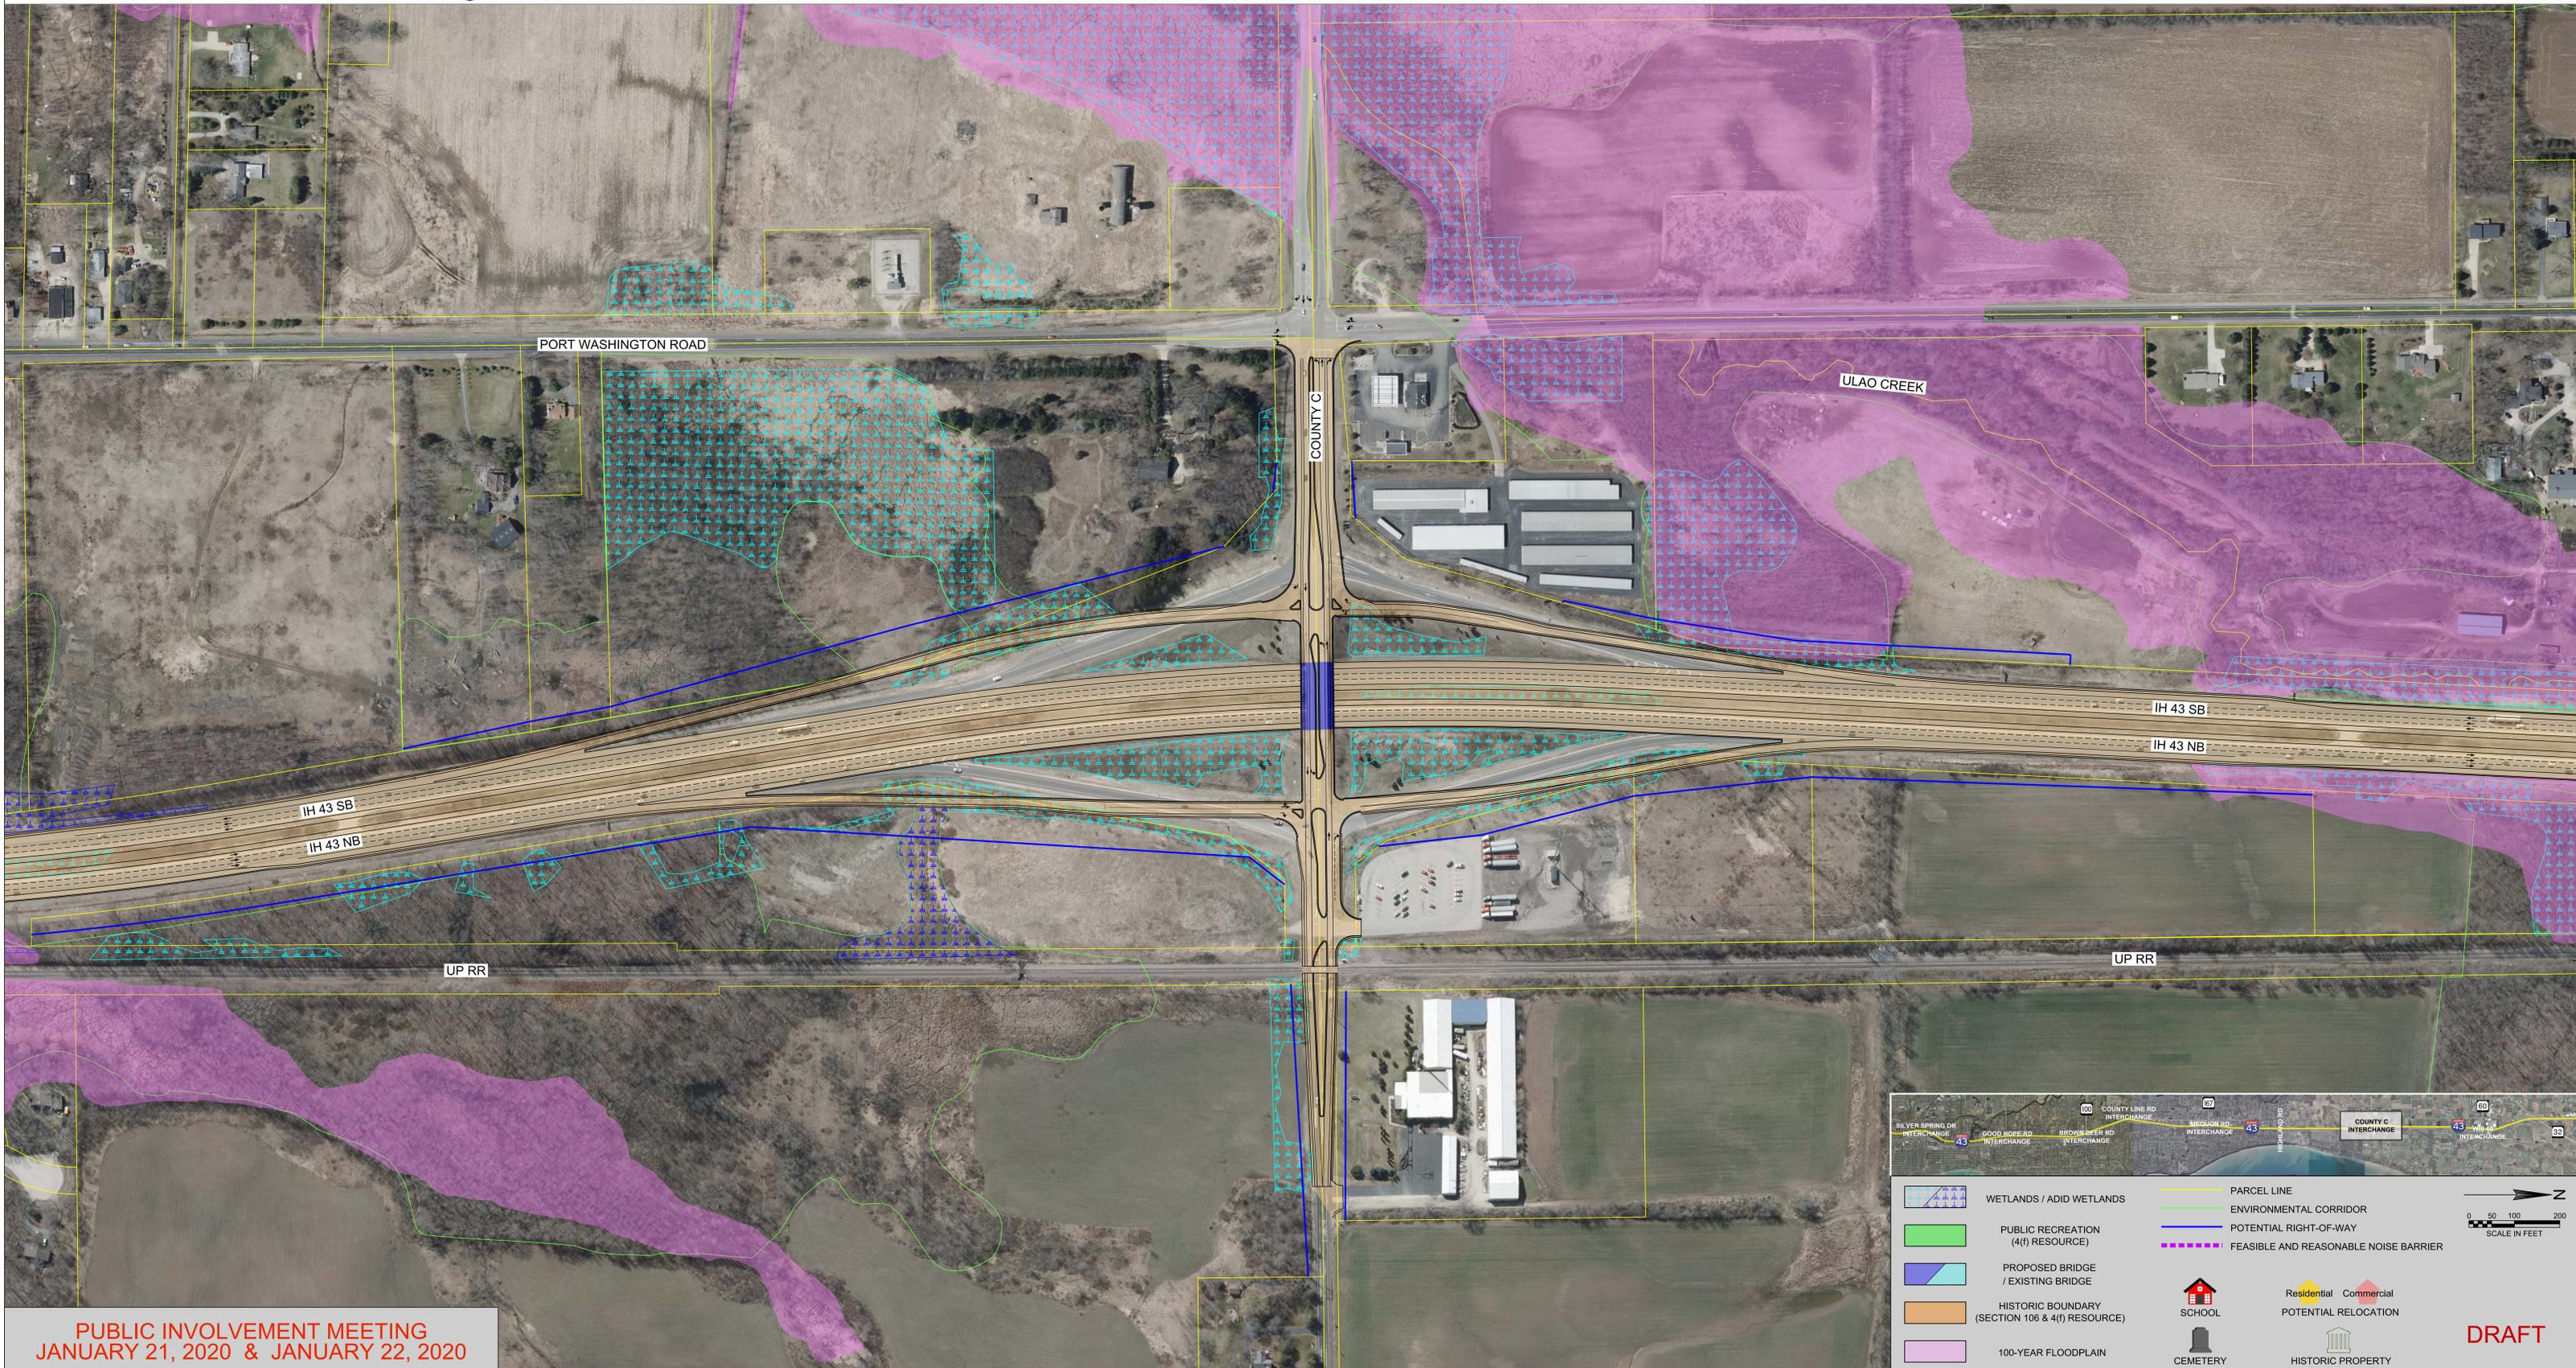

Legend:

- WETLANDS / ADID WETLANDS (Blue hatched pattern)
- PUBLIC RECREATION (4(f) RESOURCE) (Green)
- PROPOSED BRIDGE / EXISTING BRIDGE (Blue/Cyan)
- HISTORIC BOUNDARY (SECTION 106 & 4(f) RESOURCE) (Orange)
- 100-YEAR FLOODPLAIN (Purple)
- PARCEL LINE (Yellow)
- ENVIRONMENTAL CORRIDOR (Green)
- POTENTIAL RIGHT-OF-WAY (Blue)
- FEASIBLE AND REASONABLE NOISE BARRIER (Purple dashed line)
- SCHOOL (Red house icon)
- CEMETERY (Black tombstone icon)
- POTENTIAL RELOCATION (Yellow triangle icon)
- HISTORIC PROPERTY (Grey building icon)

Scale: 0 50 100 200 SCALE IN FEET

North Arrow: N

PUBLIC INVOLVEMENT MEETING
JANUARY 21, 2020 & JANUARY 22, 2020

DRAFT