




I-43 North-South Freeway Corridor Study

Project ID: 1229-04-01 | Silver Spring Dr to WIS 60 | Milwaukee and Ozaukee Counties

County Line Road Interchange

Split Diamond Hybrid

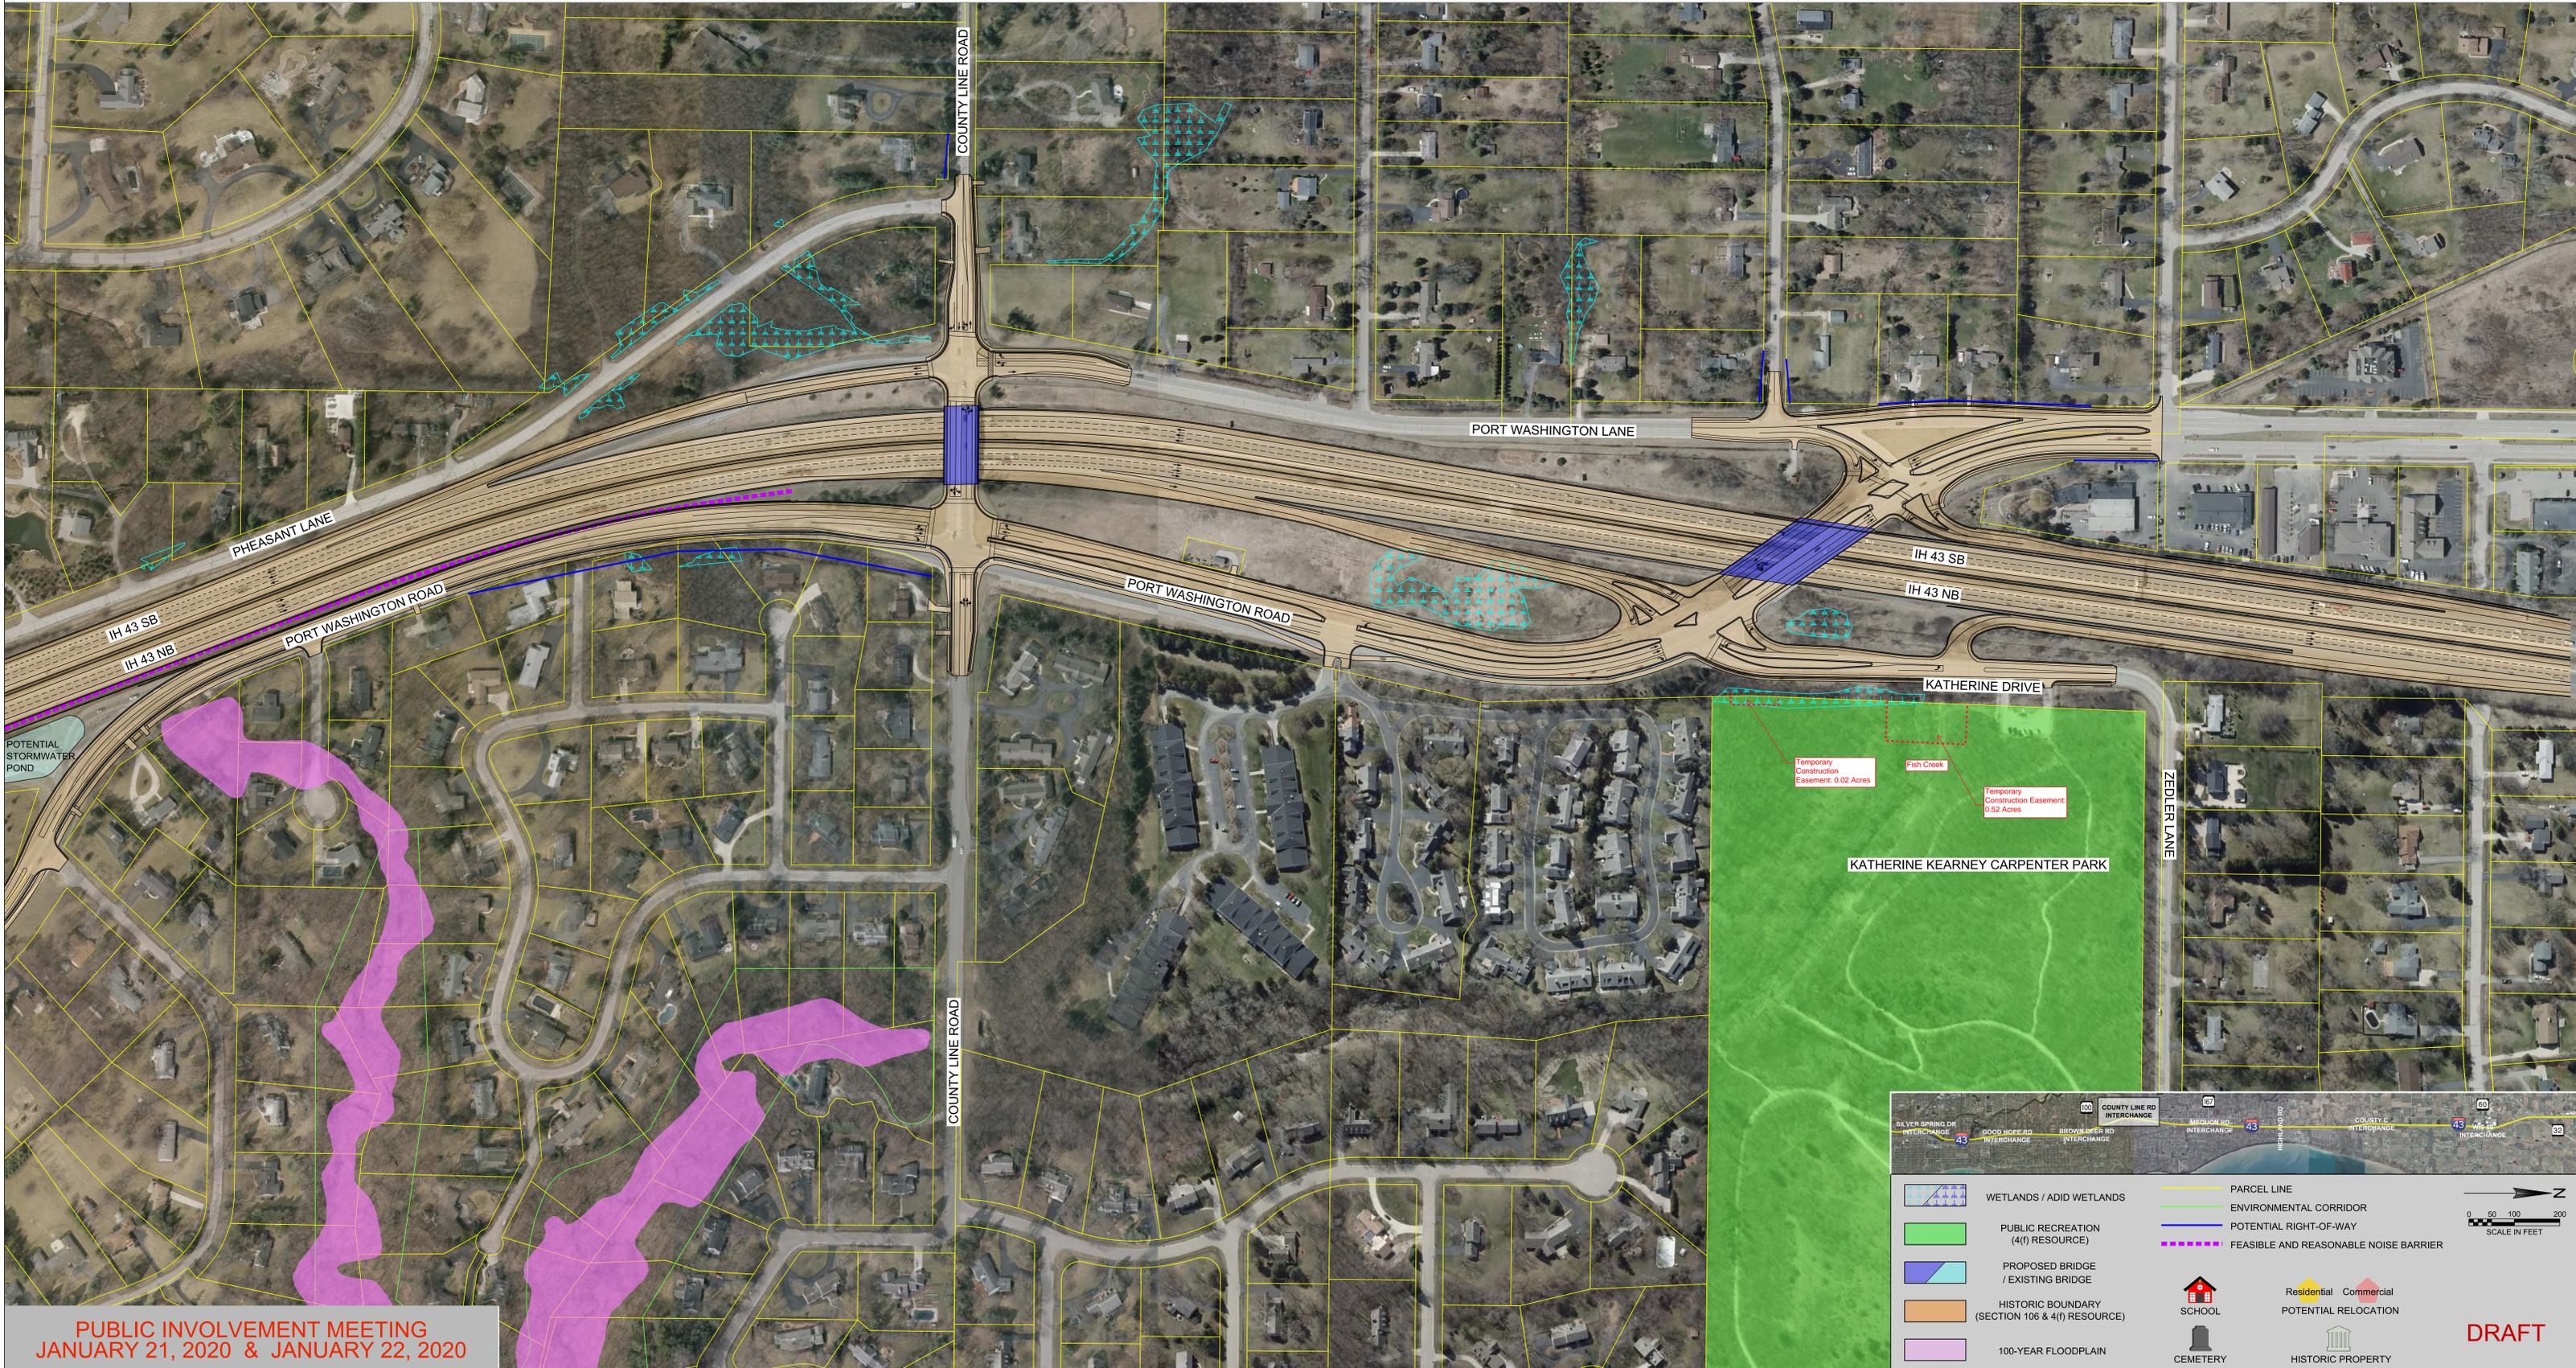

PUBLIC INVOLVEMENT MEETING
JANUARY 21, 2020 & JANUARY 22, 2020

DRAFT