




I-43 North-South Freeway Corridor Study

Project ID: 1229-04-01 | Silver Spring Dr to WIS 60 | Milwaukee and Ozaukee Counties

Highland Road

Tight Diamond

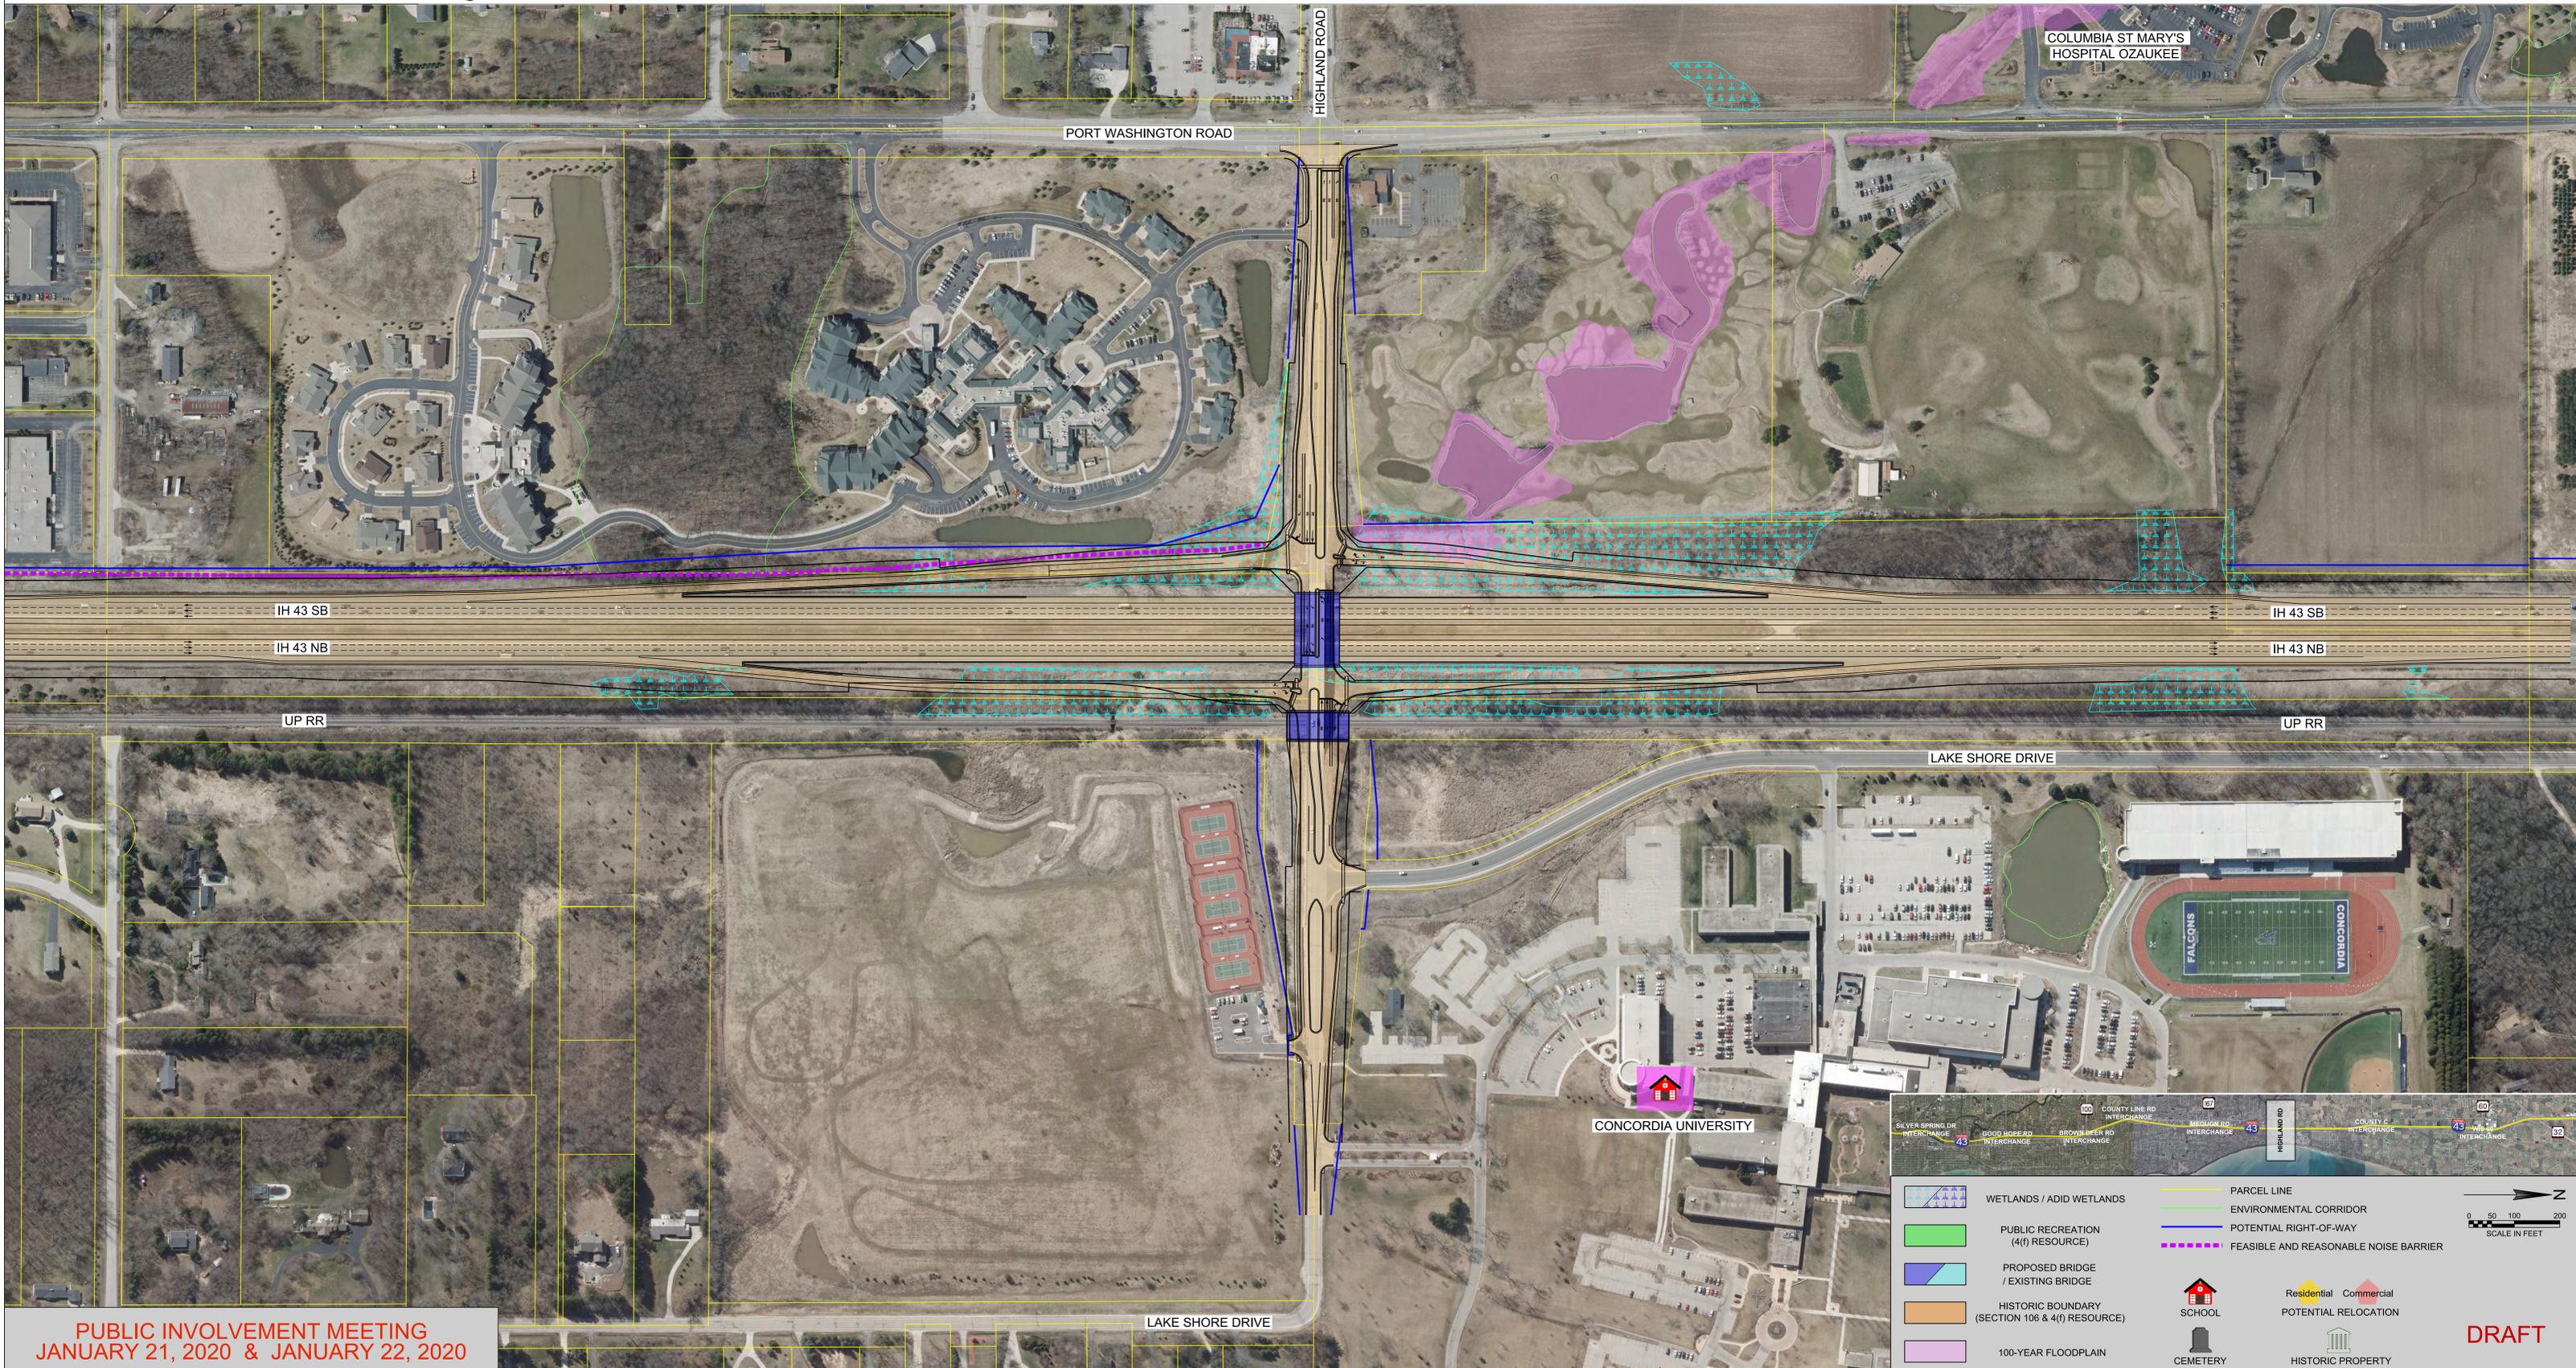

PUBLIC INVOLVEMENT MEETING
JANUARY 21, 2020 & JANUARY 22, 2020

| | | | |
|--|--|--|---------------------------------------|
| | WETLANDS / ADID WETLANDS | | PARCEL LINE |
| | PUBLIC RECREATION (4(f) RESOURCE) | | ENVIRONMENTAL CORRIDOR |
| | PROPOSED BRIDGE / EXISTING BRIDGE | | POTENTIAL RIGHT-OF-WAY |
| | HISTORIC BOUNDARY (SECTION 106 & 4(f) RESOURCE) | | FEASIBLE AND REASONABLE NOISE BARRIER |
| | 100-YEAR FLOODPLAIN | | SCHOOL |
| | | | CEMETERY |
| | | | Residential POTENTIAL RELOCATION |
| | | | Commercial POTENTIAL RELOCATION |
| | | | HISTORIC PROPERTY |

SCALE IN FEET: 0 50 100 200

DRAFT