


EXISTING HALF TYPICAL SECTION

IH 43 NORTHBOUND

(SOUTHBOUND MIRROR)

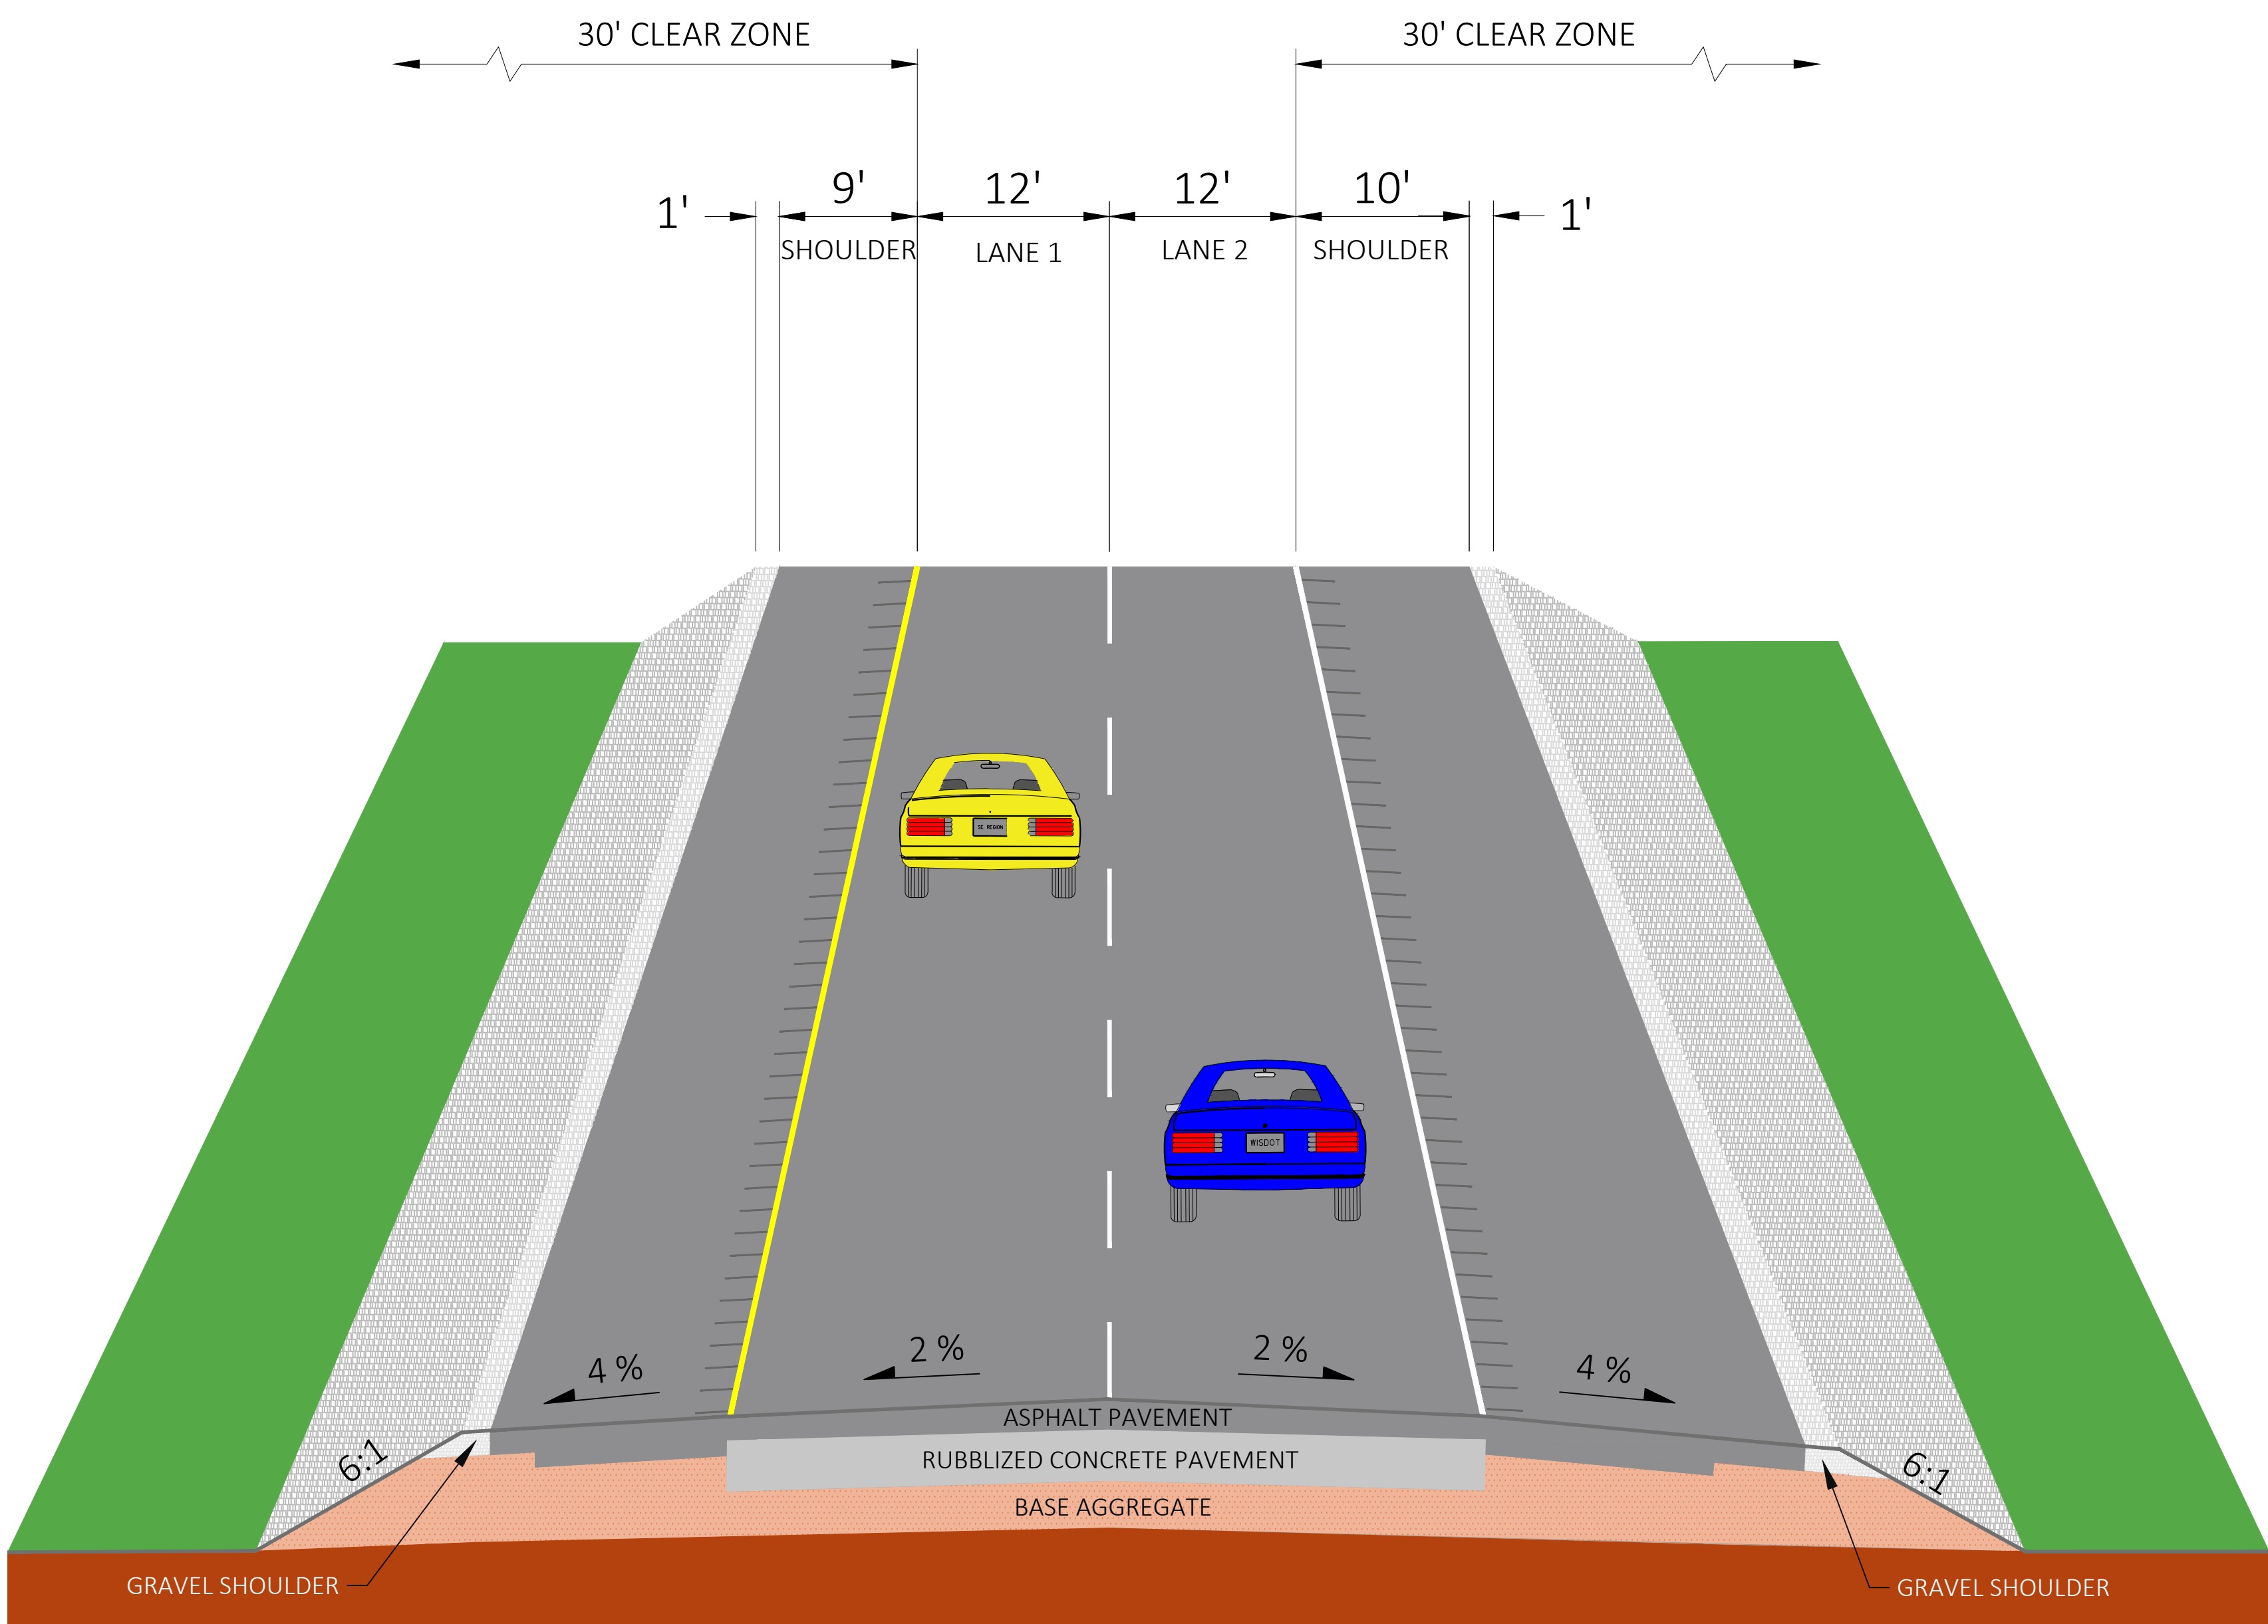

FINISHED HALF TYPICAL SECTION

IH 43 NORTHBOUND

(SOUTHBOUND MIRROR)

