


Project ID: 1320-26-01/71
WIS 11 (Elkhorn – Burlington)
WIS 120 to 0.5-Miles East of Lyons Rd
Walworth County

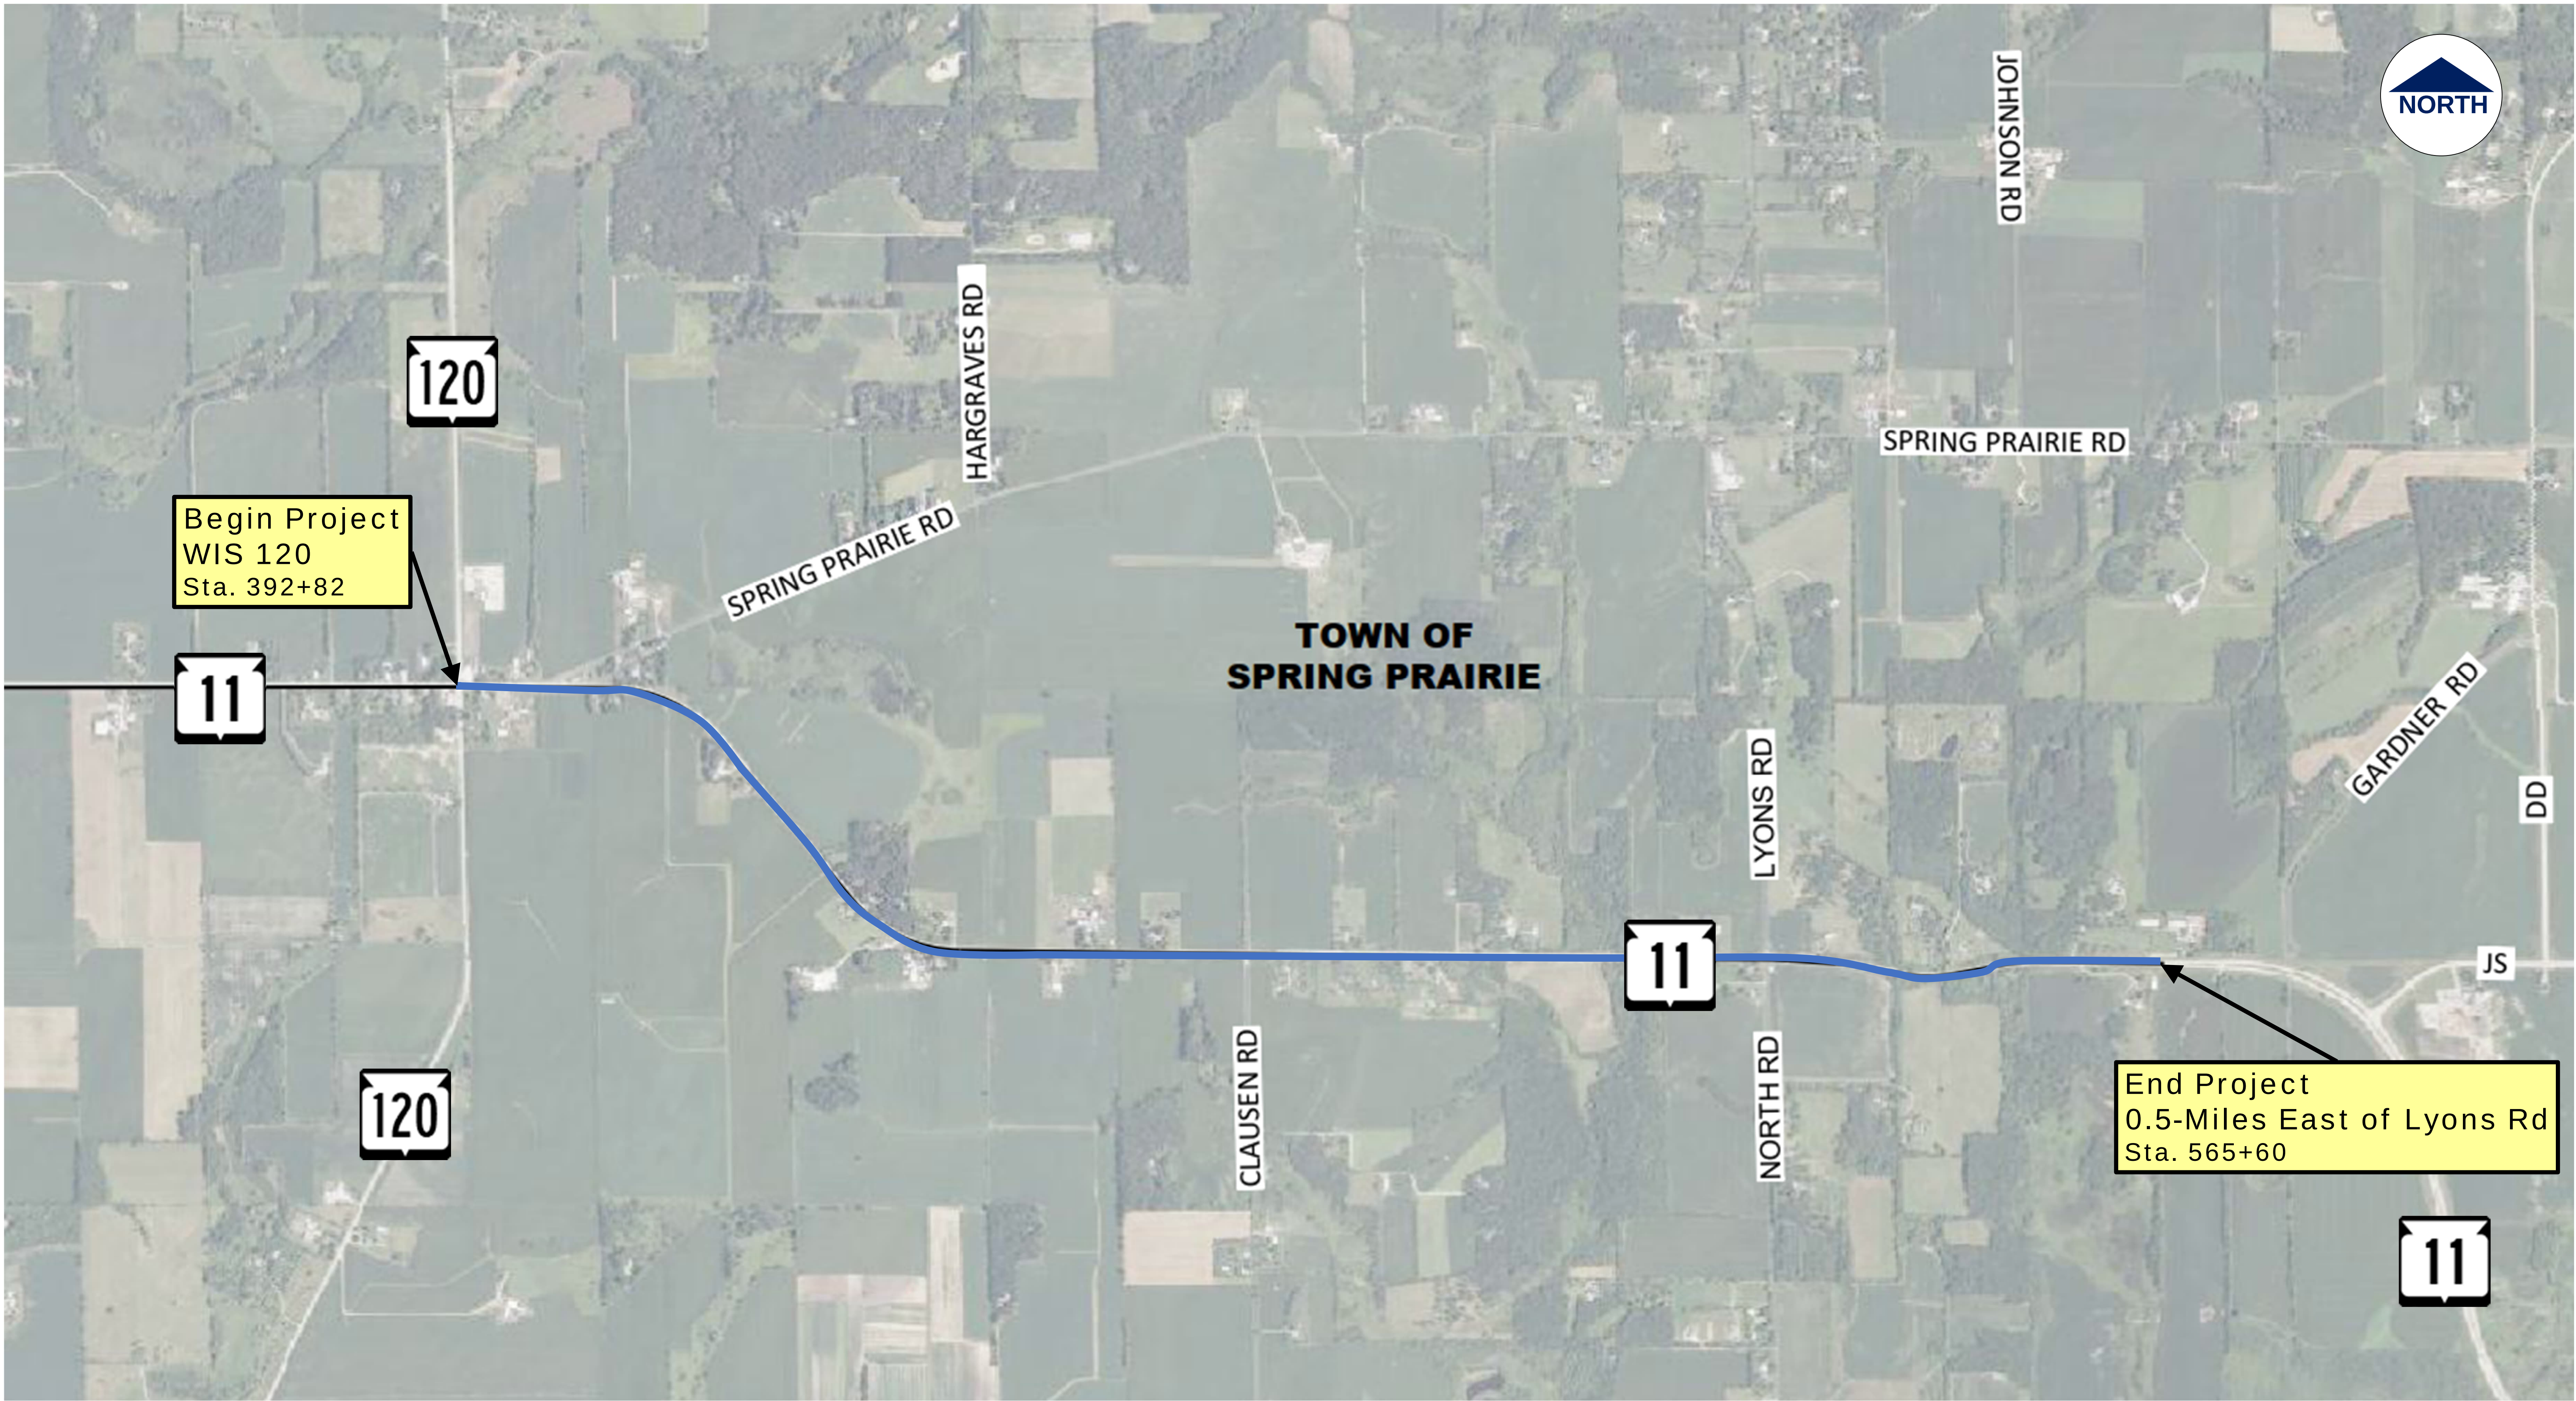


PROJECT LOCATION MAP


Project ID: 1320-26-01/71
WIS 11 (Elkhorn – Burlington)
WIS 120 to 0.5-Miles East of Lyons Rd
Walworth County

PROPOSED TYPICAL SECTION




PROPOSED TYPICAL SECTION

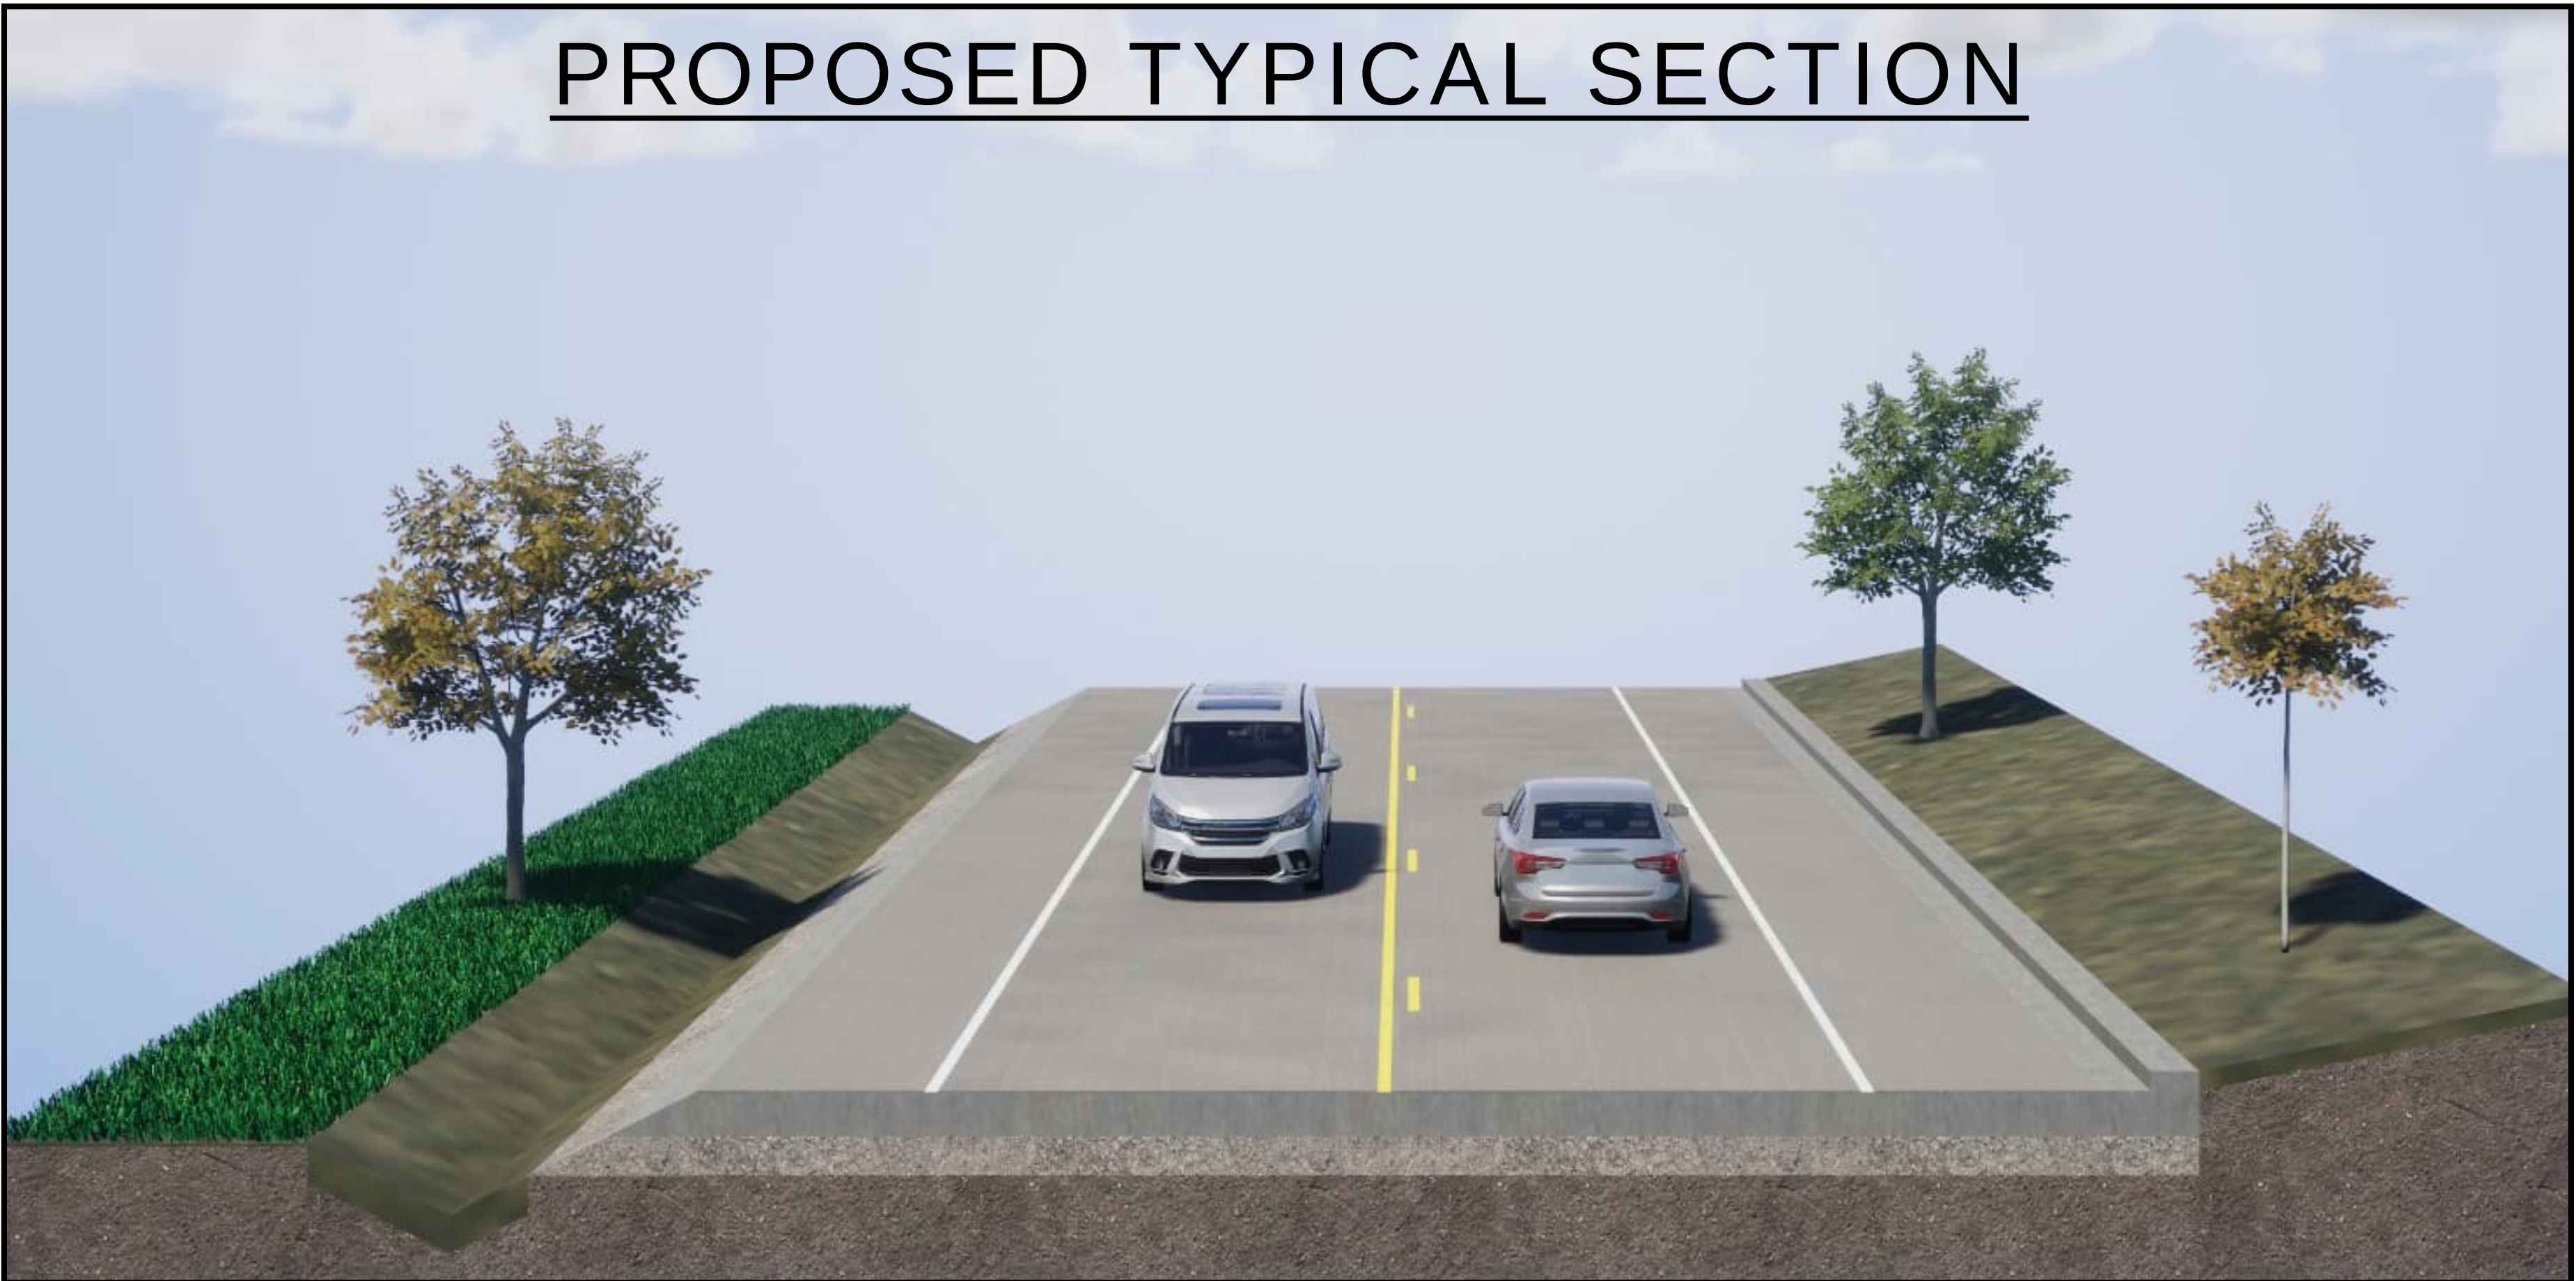

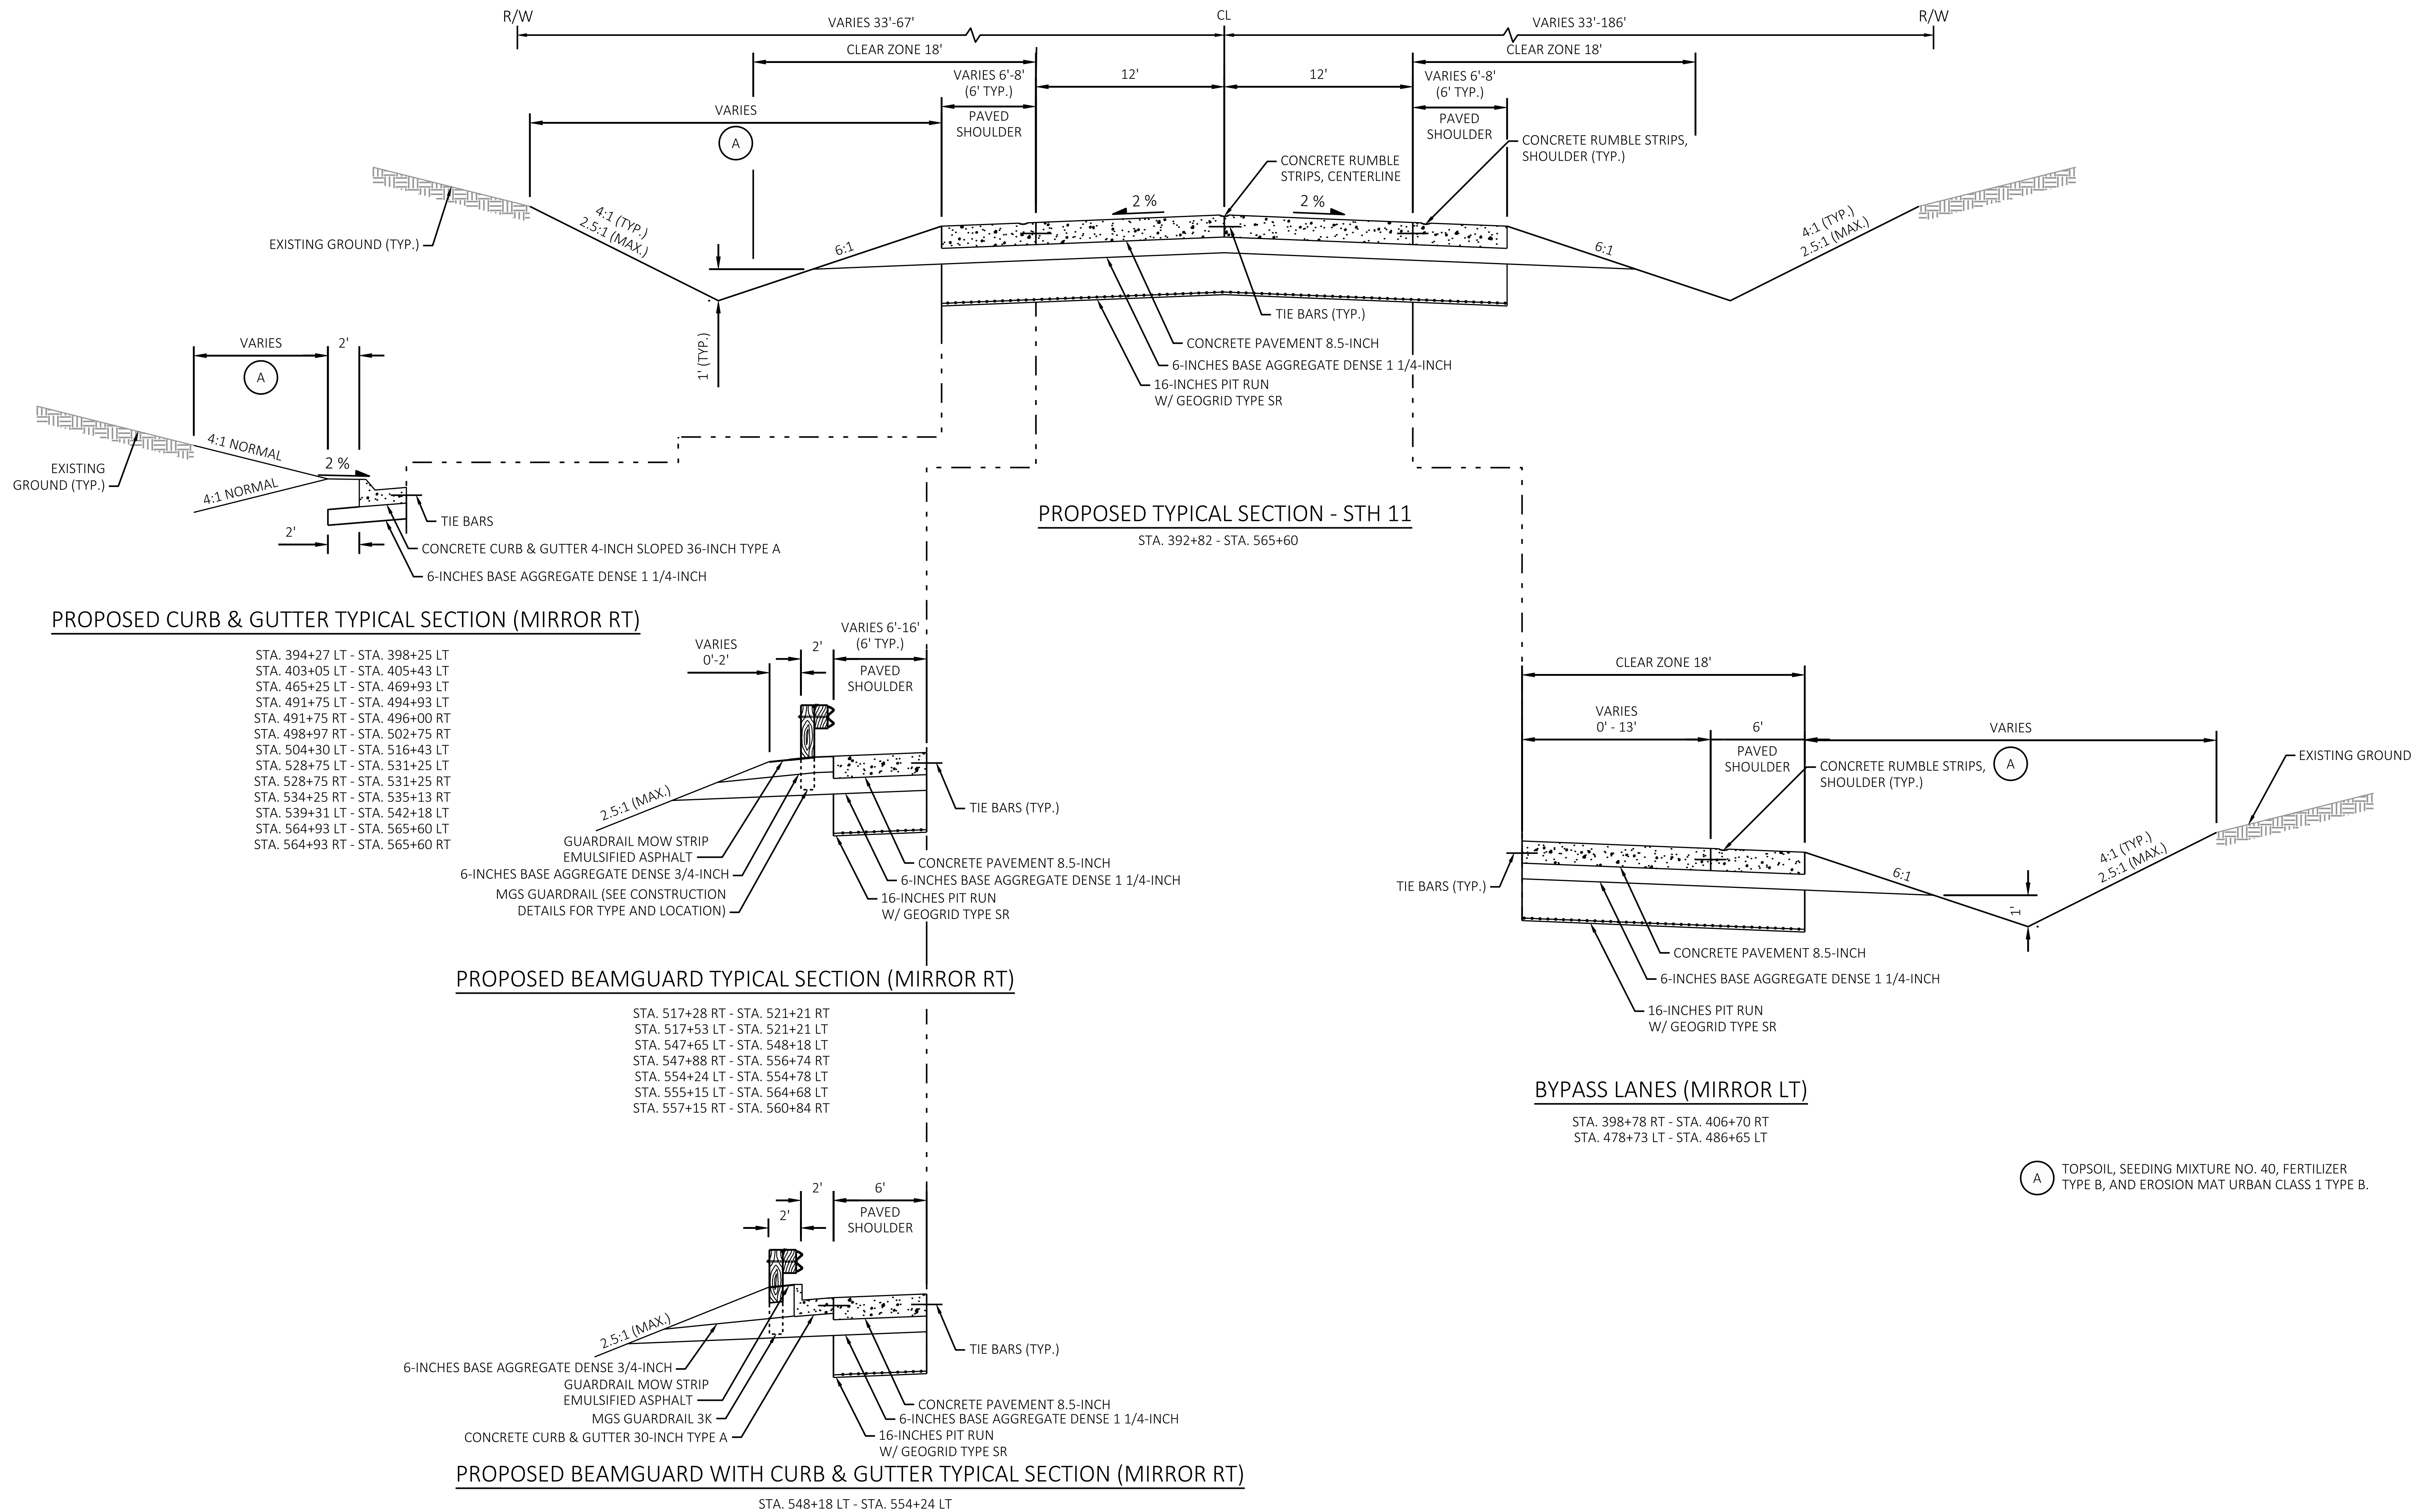

Project ID: 1320-26-01/71
WIS 11 (Elkhorn – Burlington)
WIS 120 to 0.5-Miles East of Lyons Rd
Walworth County

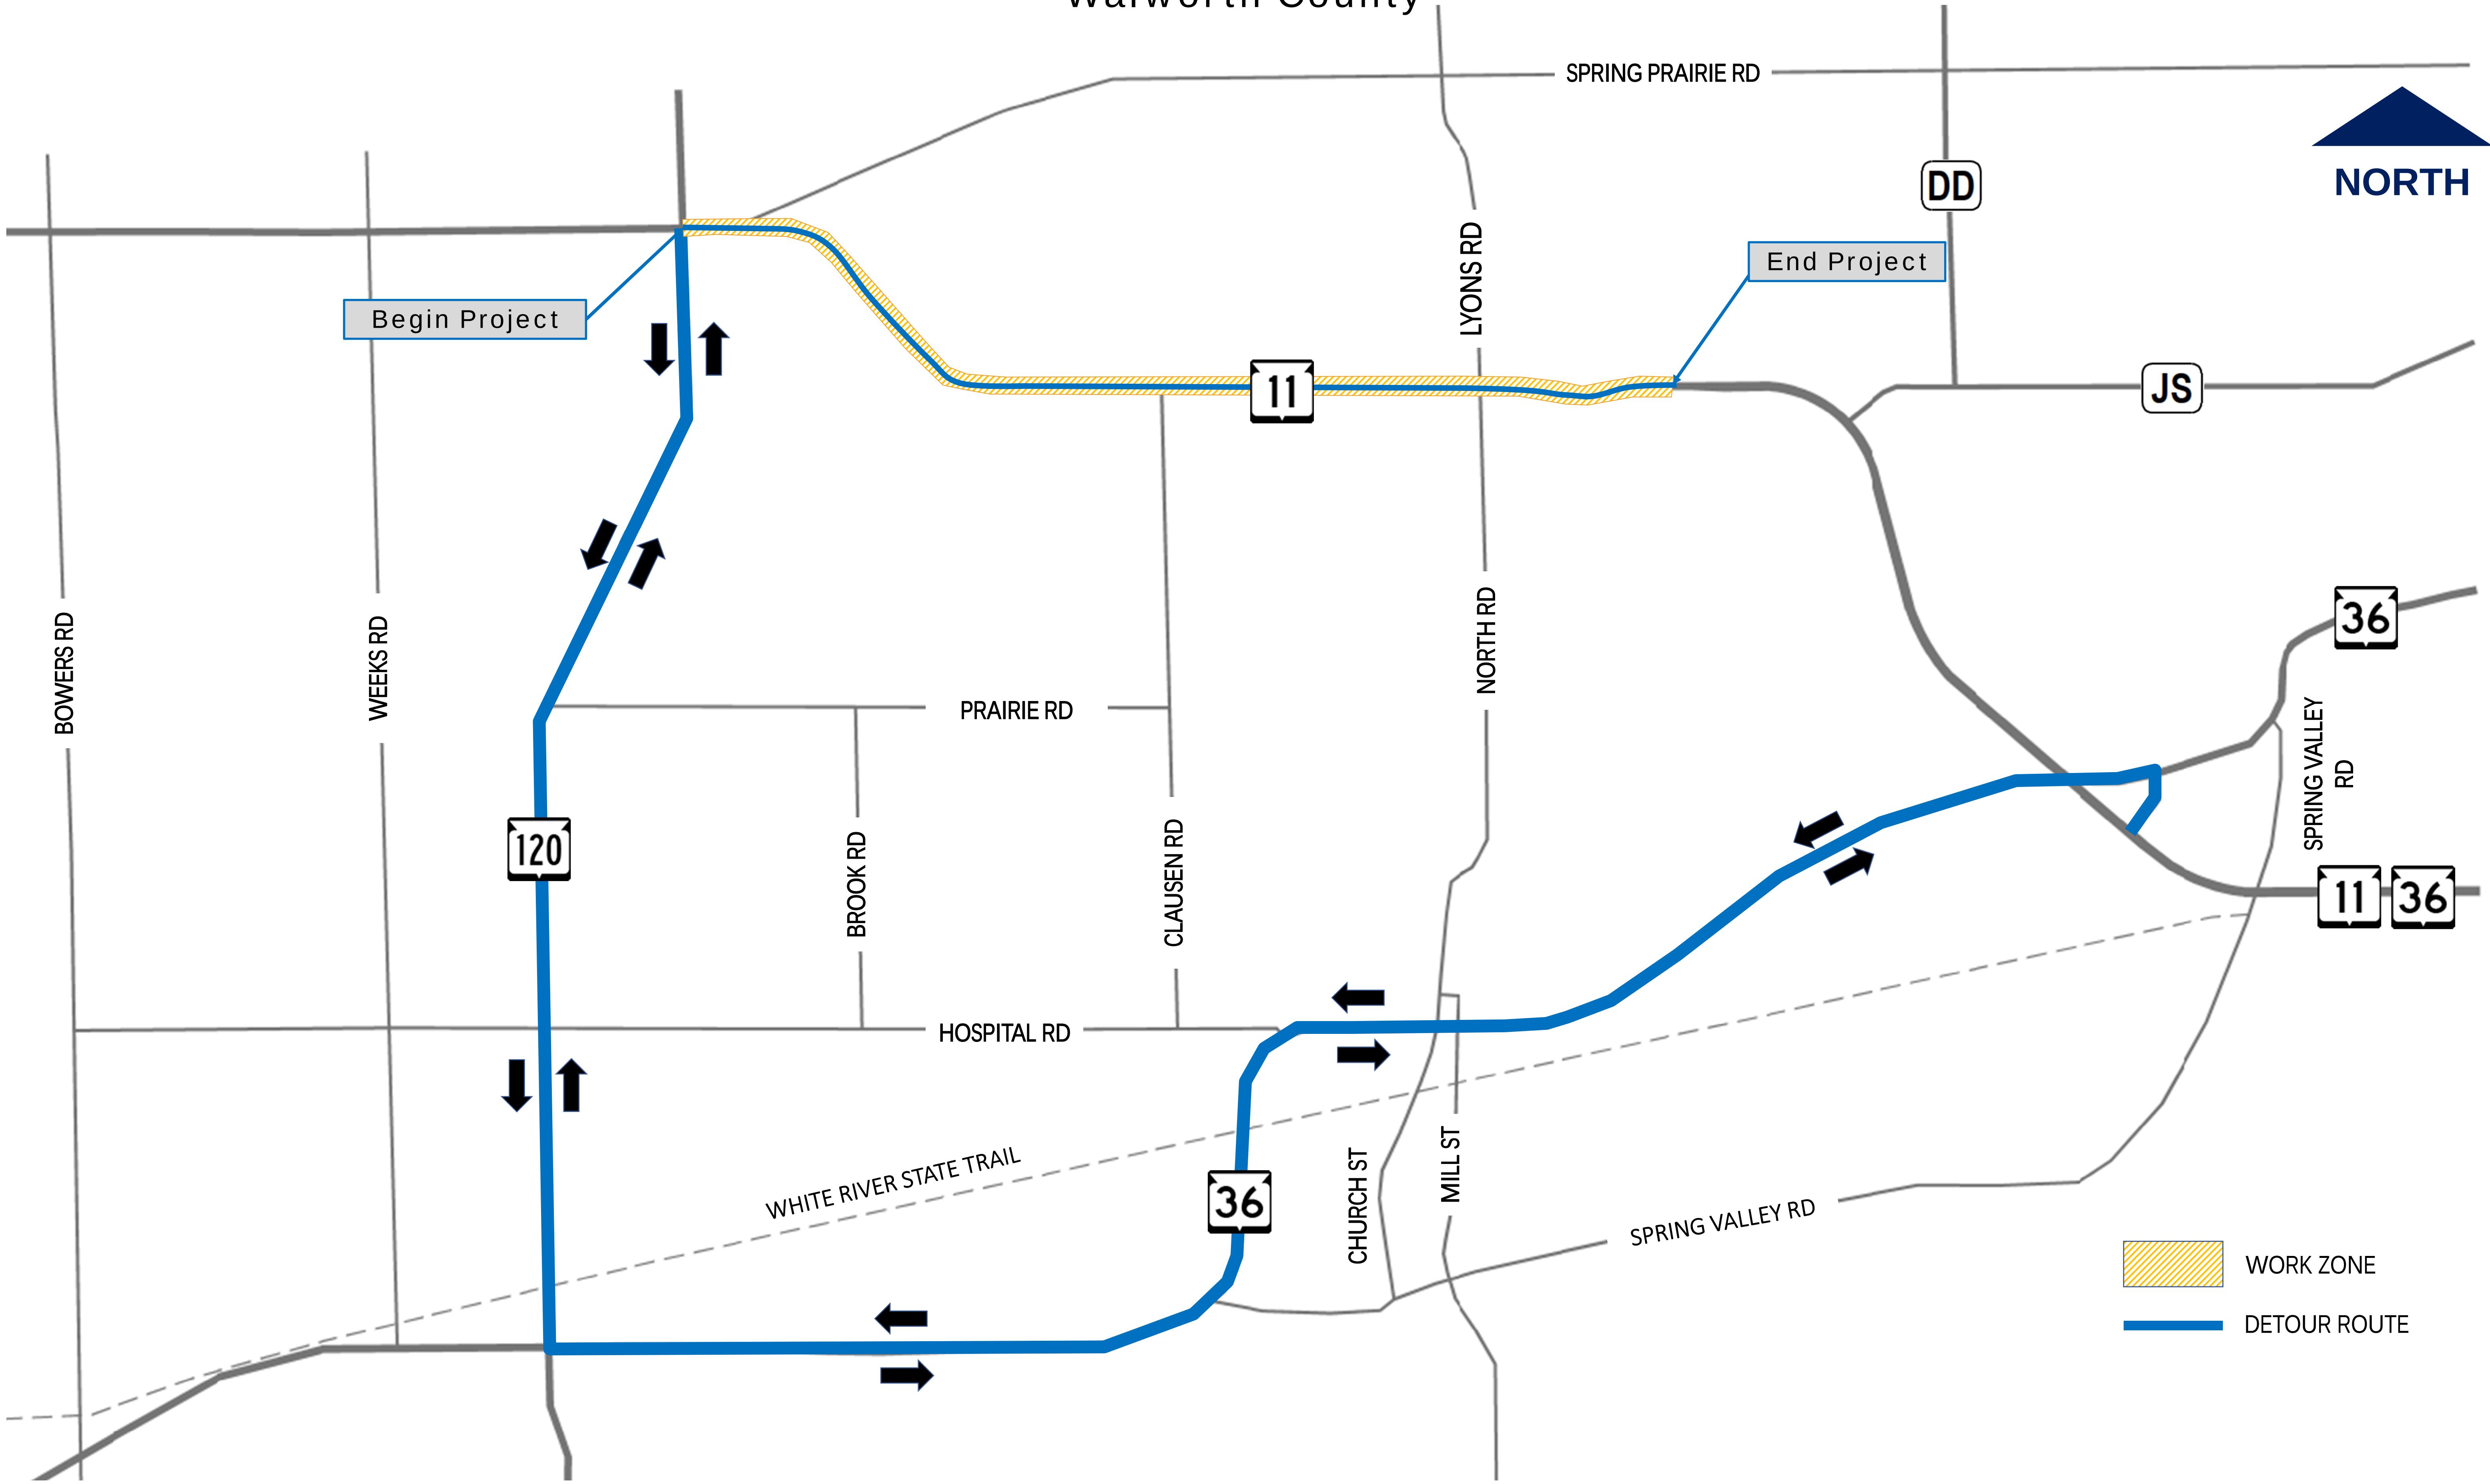

 WORK ZONE
 DETOUR ROUTE

POTENTIAL DETOUR ROUTE

Project ID: 1320-26-01/71
WIS 11 (Elkhorn – Burlington)
WIS 120 to 0.5 Miles-East of Lyons Rd
Walworth County

Milestone	Completion Date
Survey	Completed
Archaeology and History Investigation	Completed
Public Involvement Meeting	October 1, 2025
Environmental Document	November 2025
Design Study Report	April 2026
Preliminary Plat	July 2026
Appraisal Plat	October 25, 2026
Start Real Estate Acquisition	November 2026
Utility Plan Submittal	May 2027
Complete Real Estate Acquisition	April 2028
Begin Utility Relocation (By Others)	April 2028
Early PS&E	November 1, 2028
Early Construction (If Funding Available)	April – November 2029
Actual PS&E	May 1, 2029
Actual Construction	April – November 2030

PROJECT AND REAL ESTATE SCHEDULE