



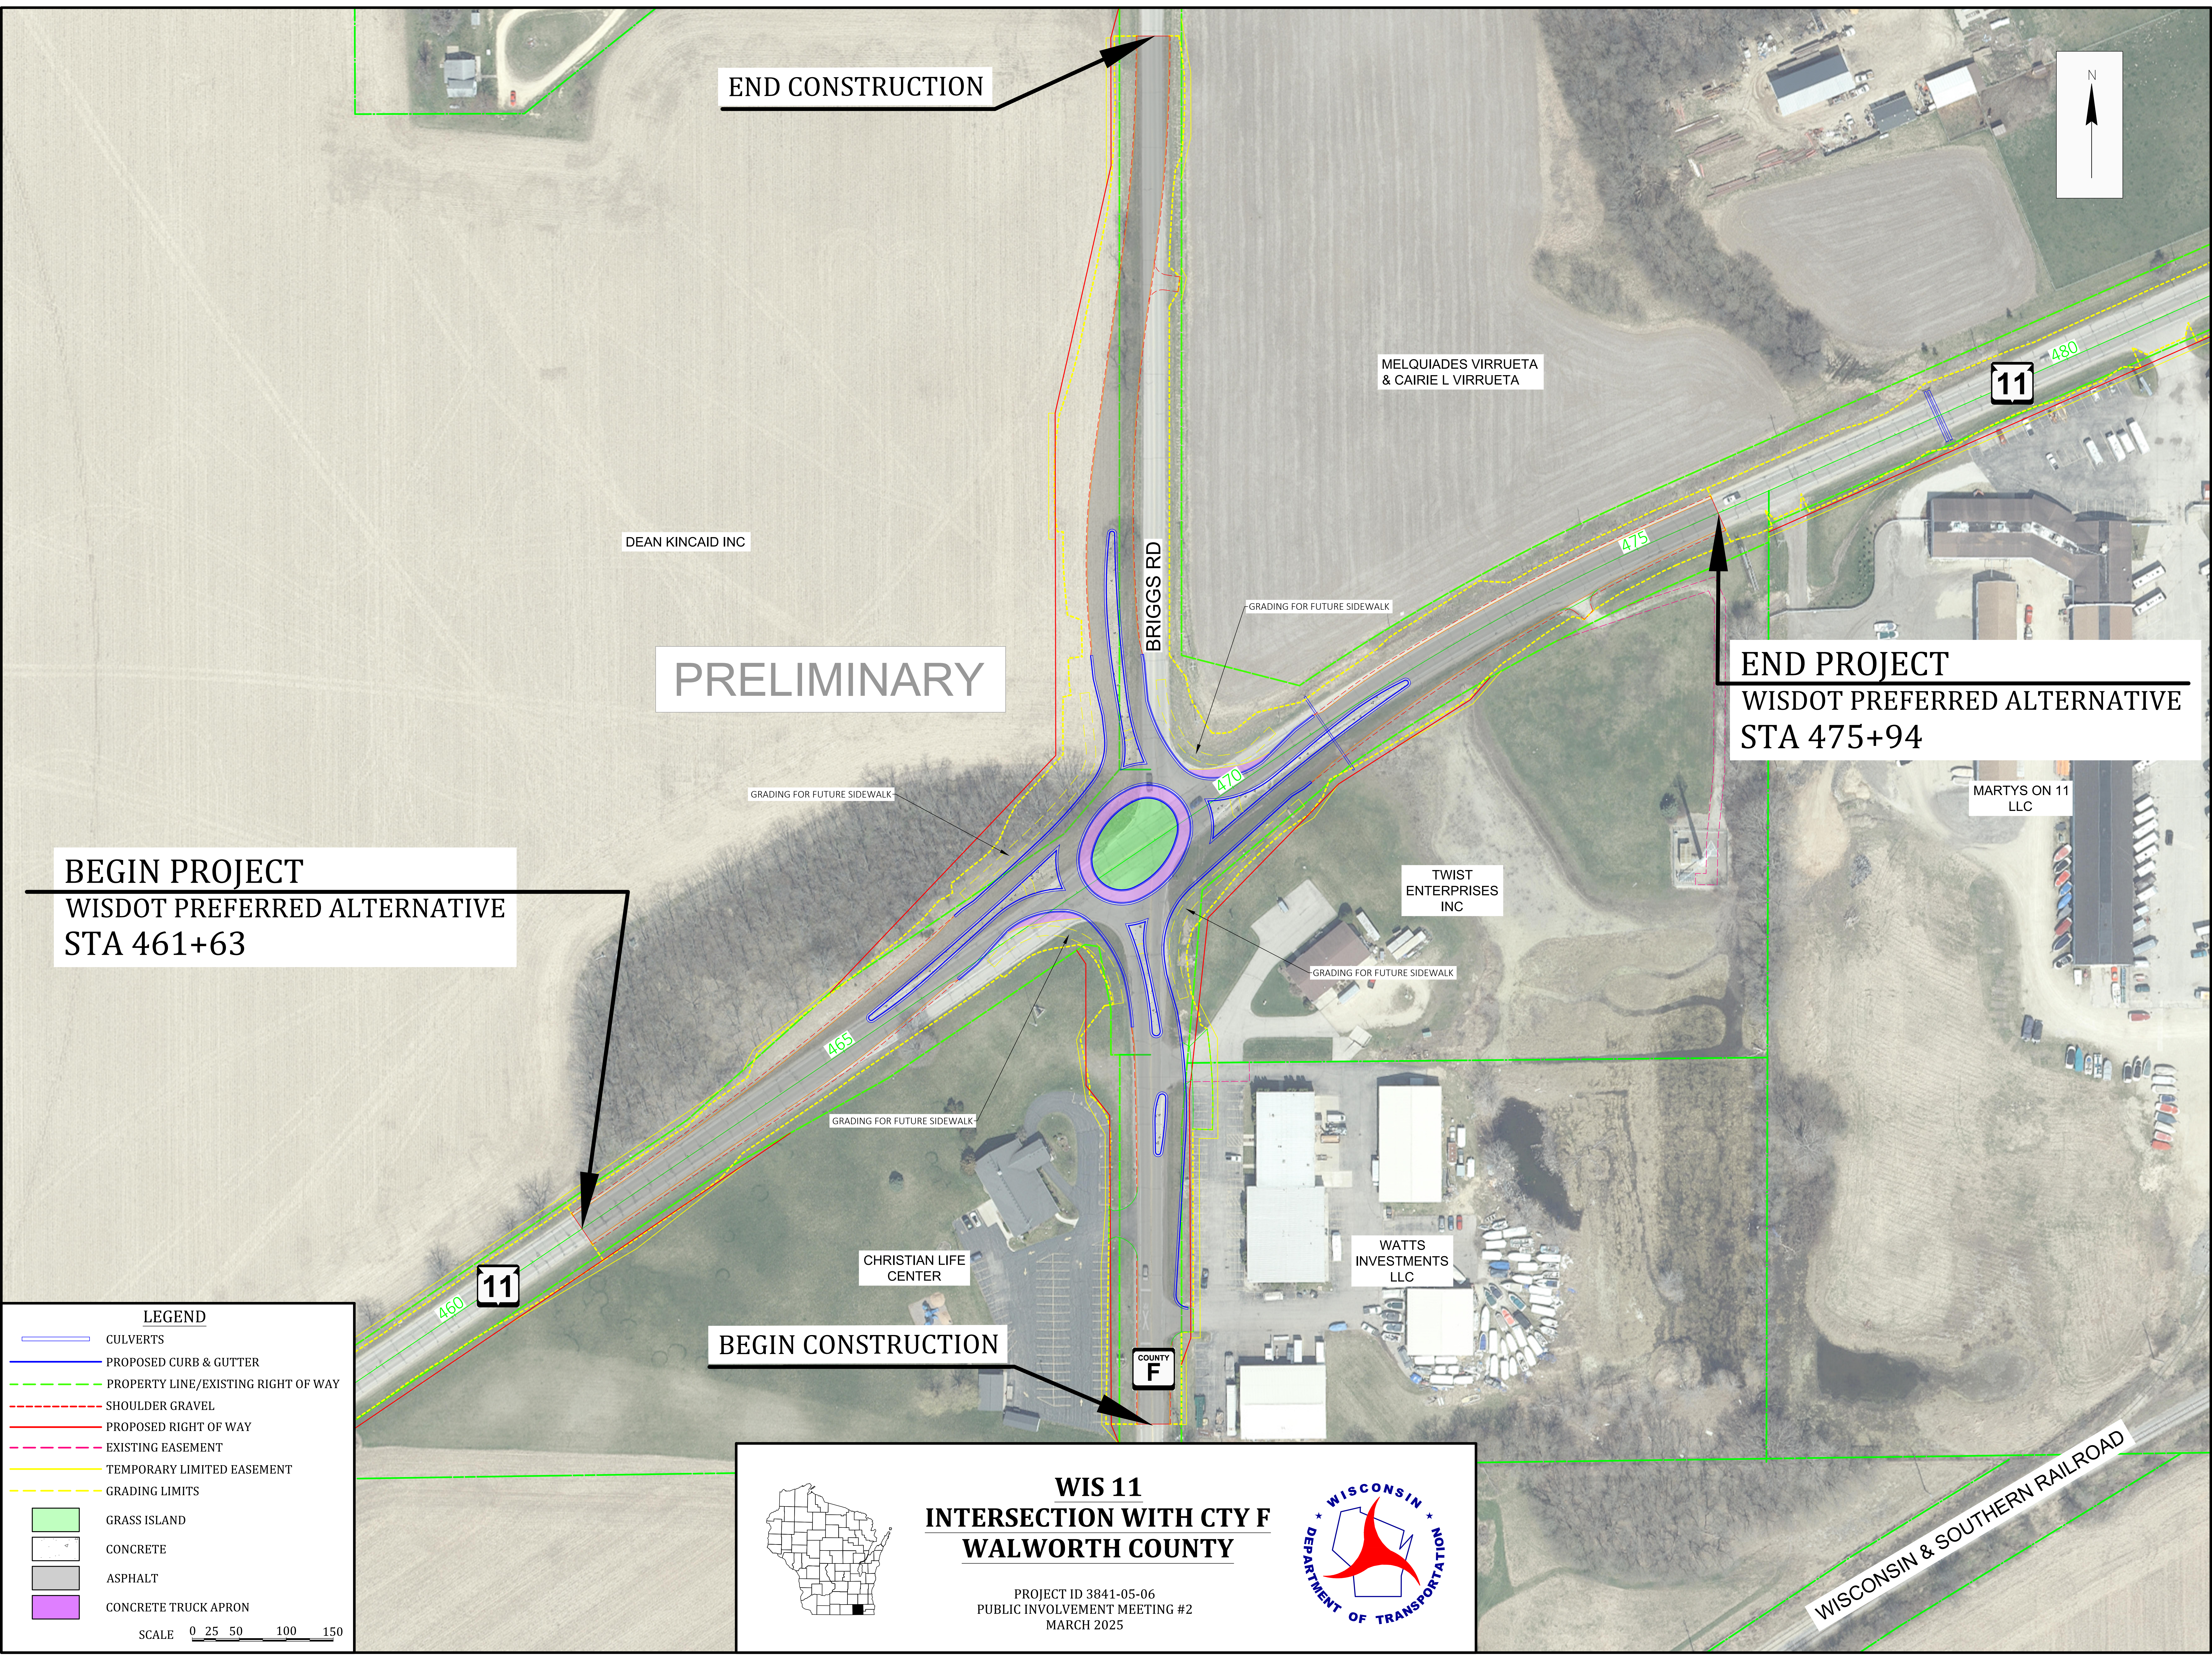

END CONSTRUCTION

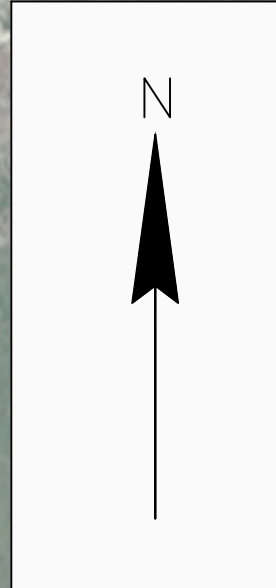

MELQUIADES VIRRUETA
& CAIRIE L VIRRUETA

DEAN KINCAID INC

PRELIMINARY

END PROJECT
WISDOT PREFERRED ALTERNATIVE
STA 475+94

BEGIN PROJECT
WISDOT PREFERRED ALTERNATIVE
STA 461+63

MARTYS ON 11
LLC

TWIST
ENTERPRISES
INC

WATTS
INVESTMENTS
LLC

CHRISTIAN LIFE
CENTER

BEGIN CONSTRUCTION

COUNTY
F

LEGEND

- CULVERTS
- PROPOSED CURB & GUTTER
- PROPERTY LINE/EXISTING RIGHT OF WAY
- SHOULDER GRAVEL
- PROPOSED RIGHT OF WAY
- EXISTING EASEMENT
- TEMPORARY LIMITED EASEMENT
- GRADING LIMITS

GRASS ISLAND
CONCRETE
ASPHALT
CONCRETE TRUCK APRON

SCALE 0 25 50 100 150

**WIS 11
INTERSECTION WITH CTY F
WALWORTH COUNTY**

PROJECT ID 3841-05-06
PUBLIC INVOLVEMENT MEETING #2
MARCH 2025

WISCONSIN & SOUTHERN RAILROAD