



LEGEND:

A - ASPHALTIC CENTERLINE RUMBLE STRIPS, 2-LANE RURAL

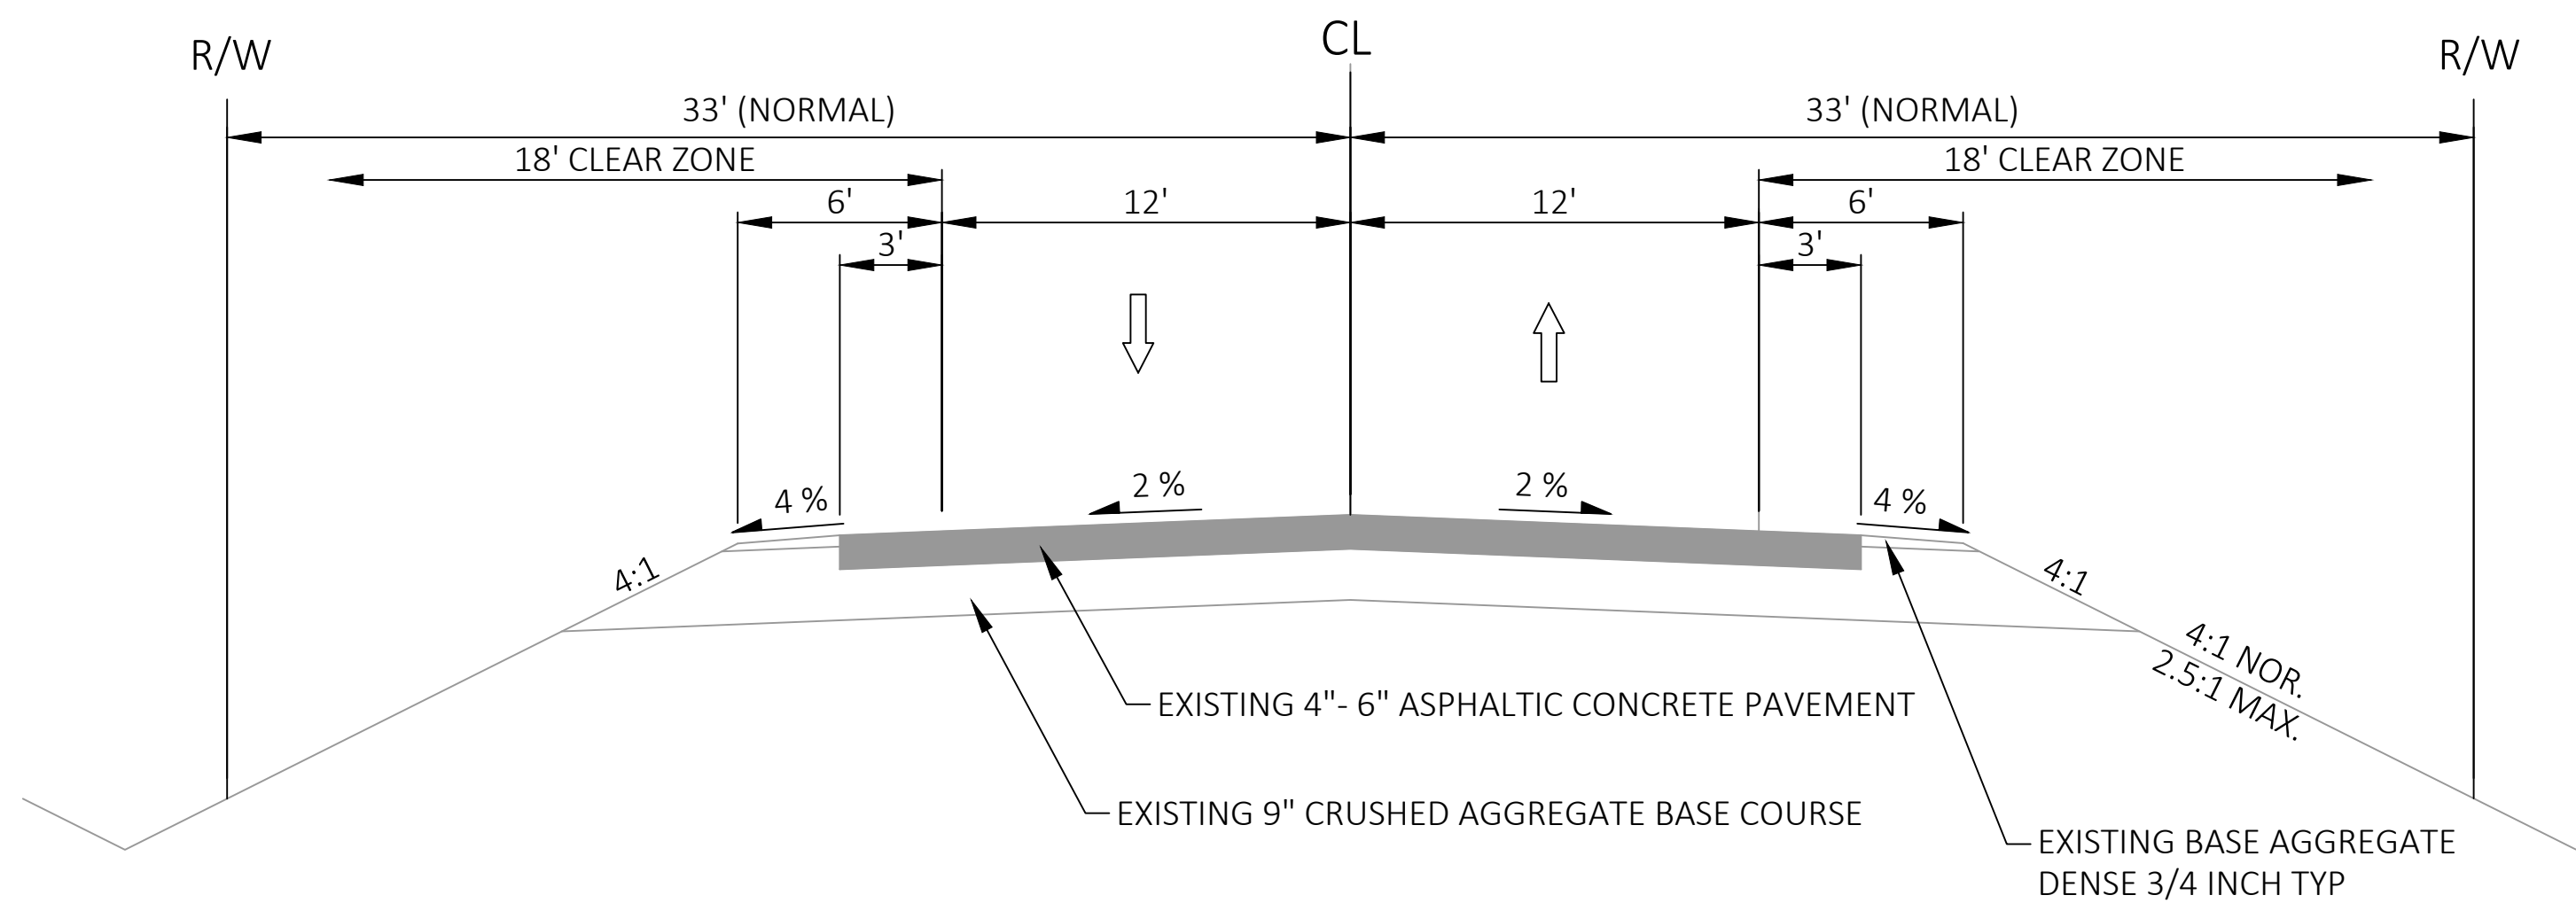

EXISTING TYPICAL SECTION - STH 11  
(LIMITS FOR ROUNDABOUT, 3841-05-76)

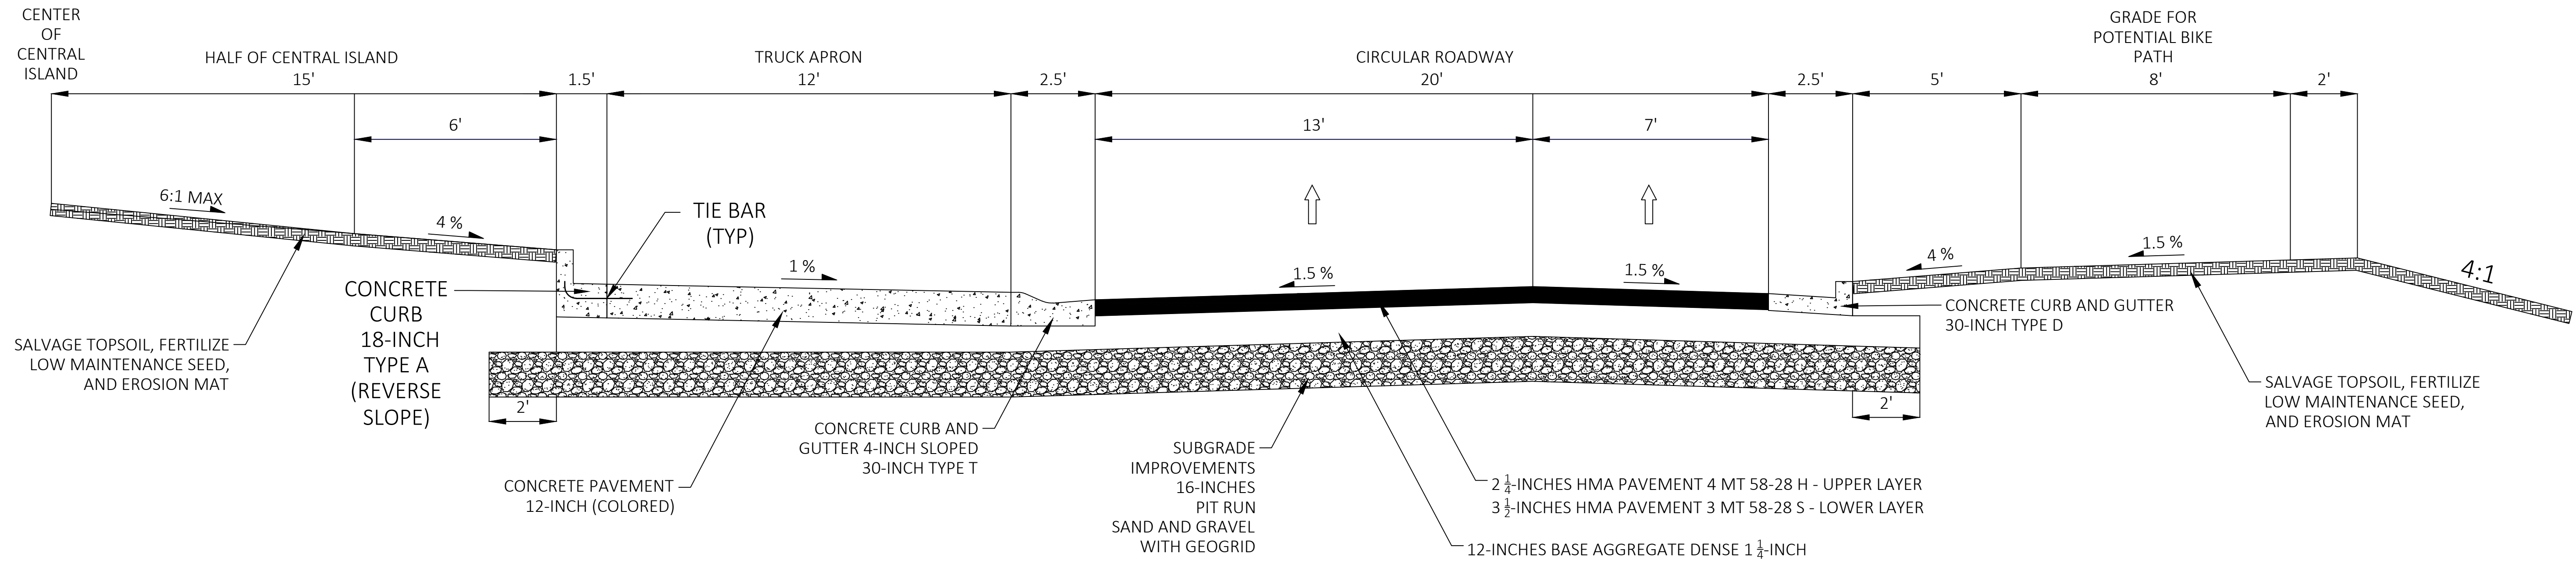

PROPOSED TYPICAL HALF-SECTION  
STH 11 AND COUNTY F ROUNDABOUT



**WIS 11  
INTERSECTION WITH CTY F  
WALWORTH COUNTY**

PROJECT ID 3841-05-06  
PUBLIC INVOLVEMENT MEETING #2  
MARCH 2025

