

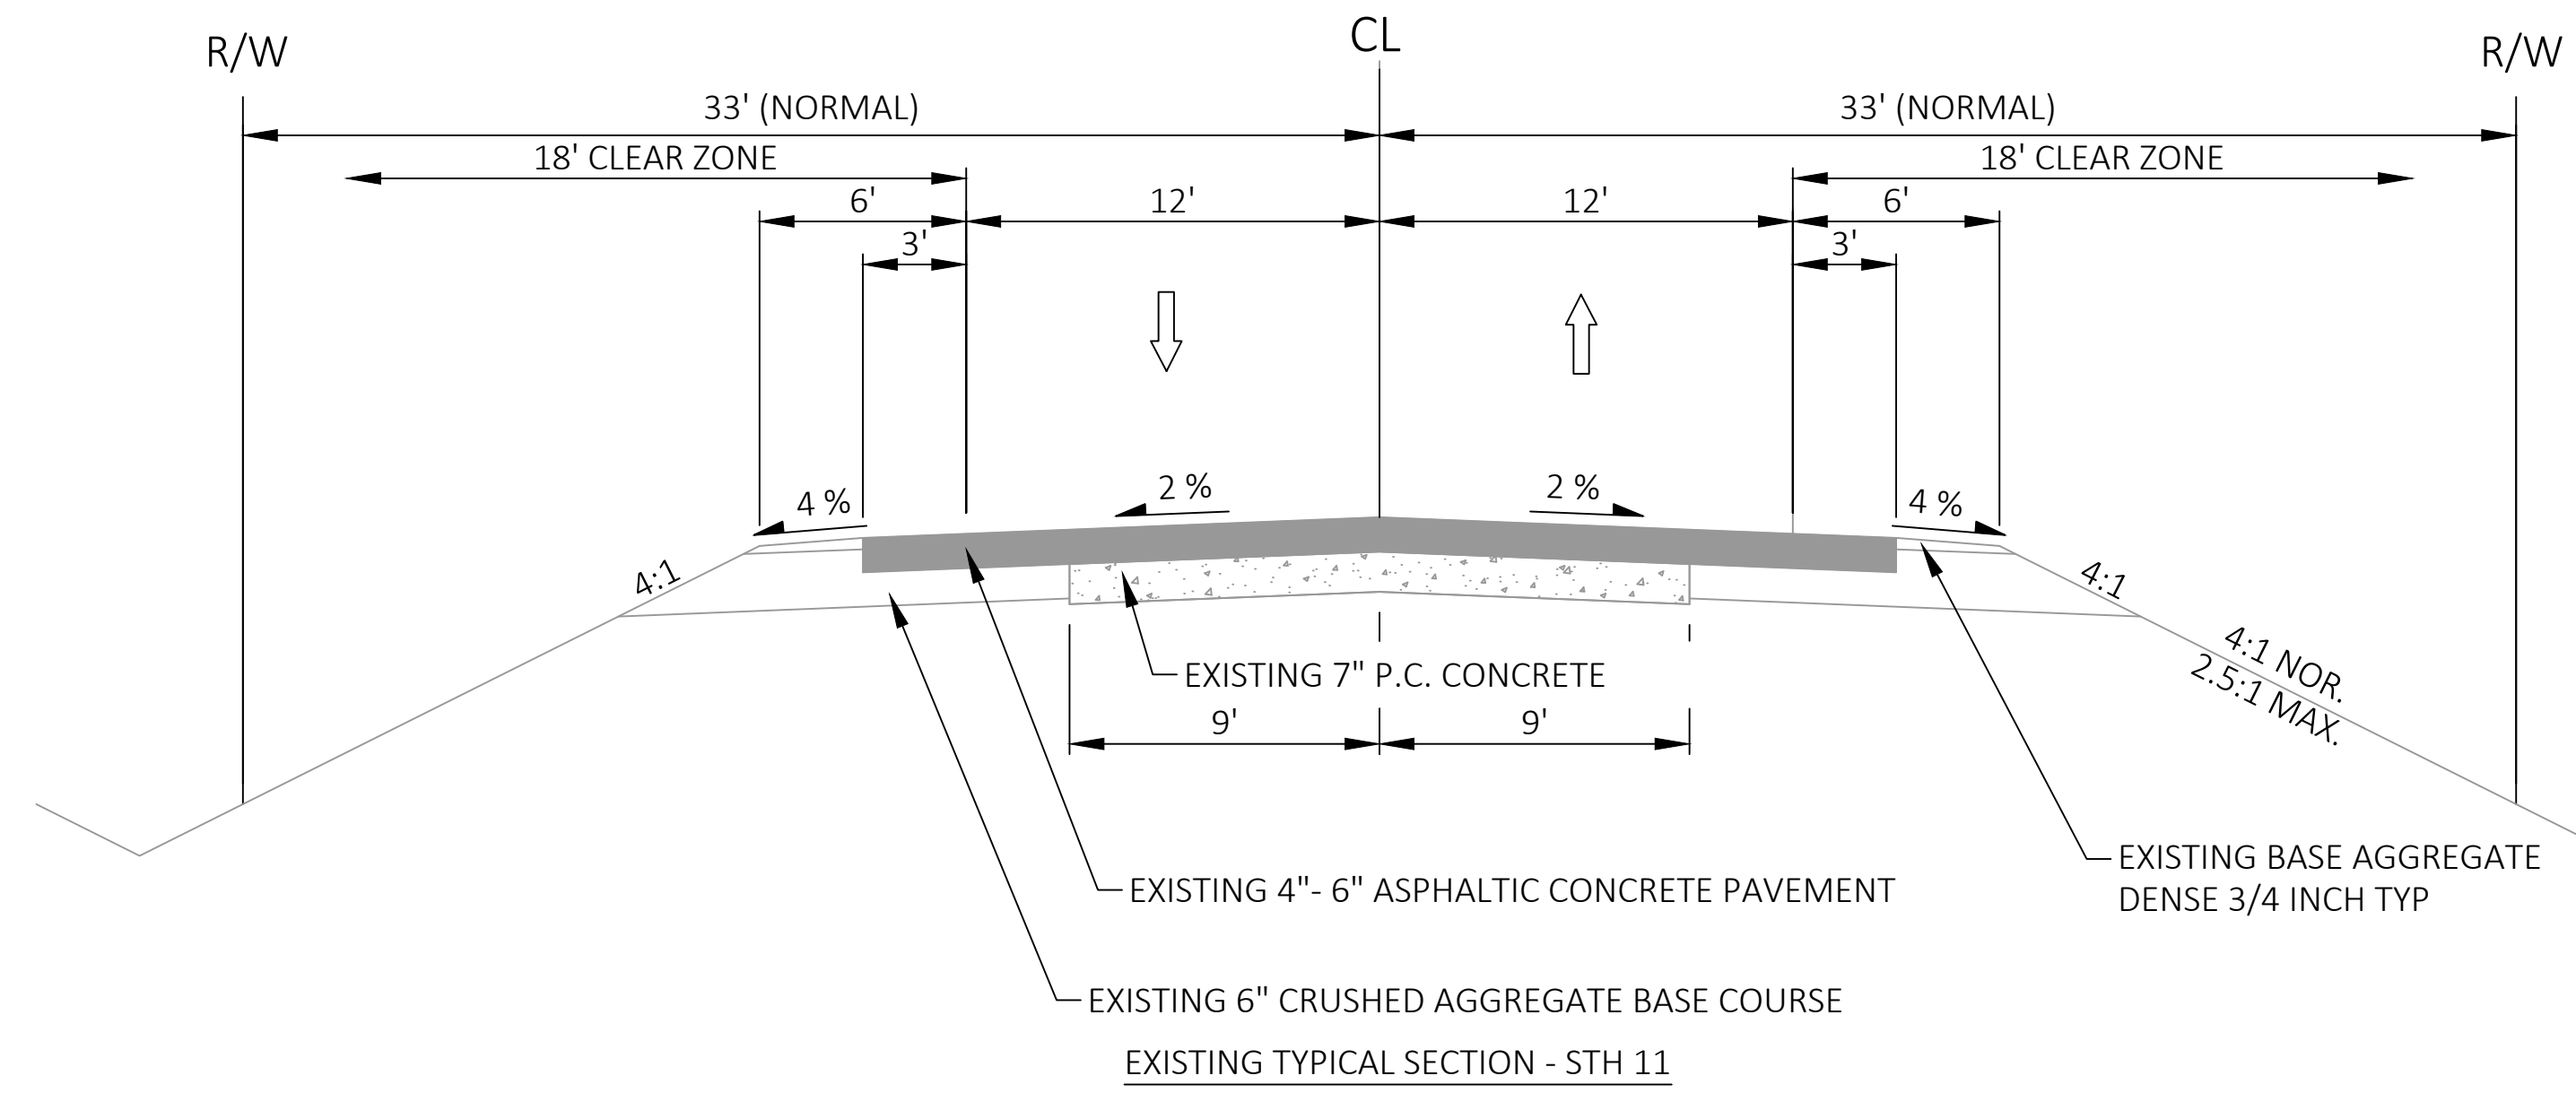


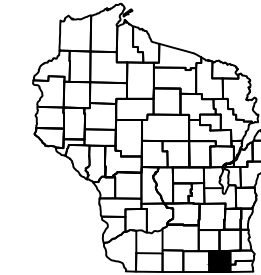

LEGEND:

A - ASPHALTIC CENTERLINE RUMBLE STRIPS, 2-LANE RURAL

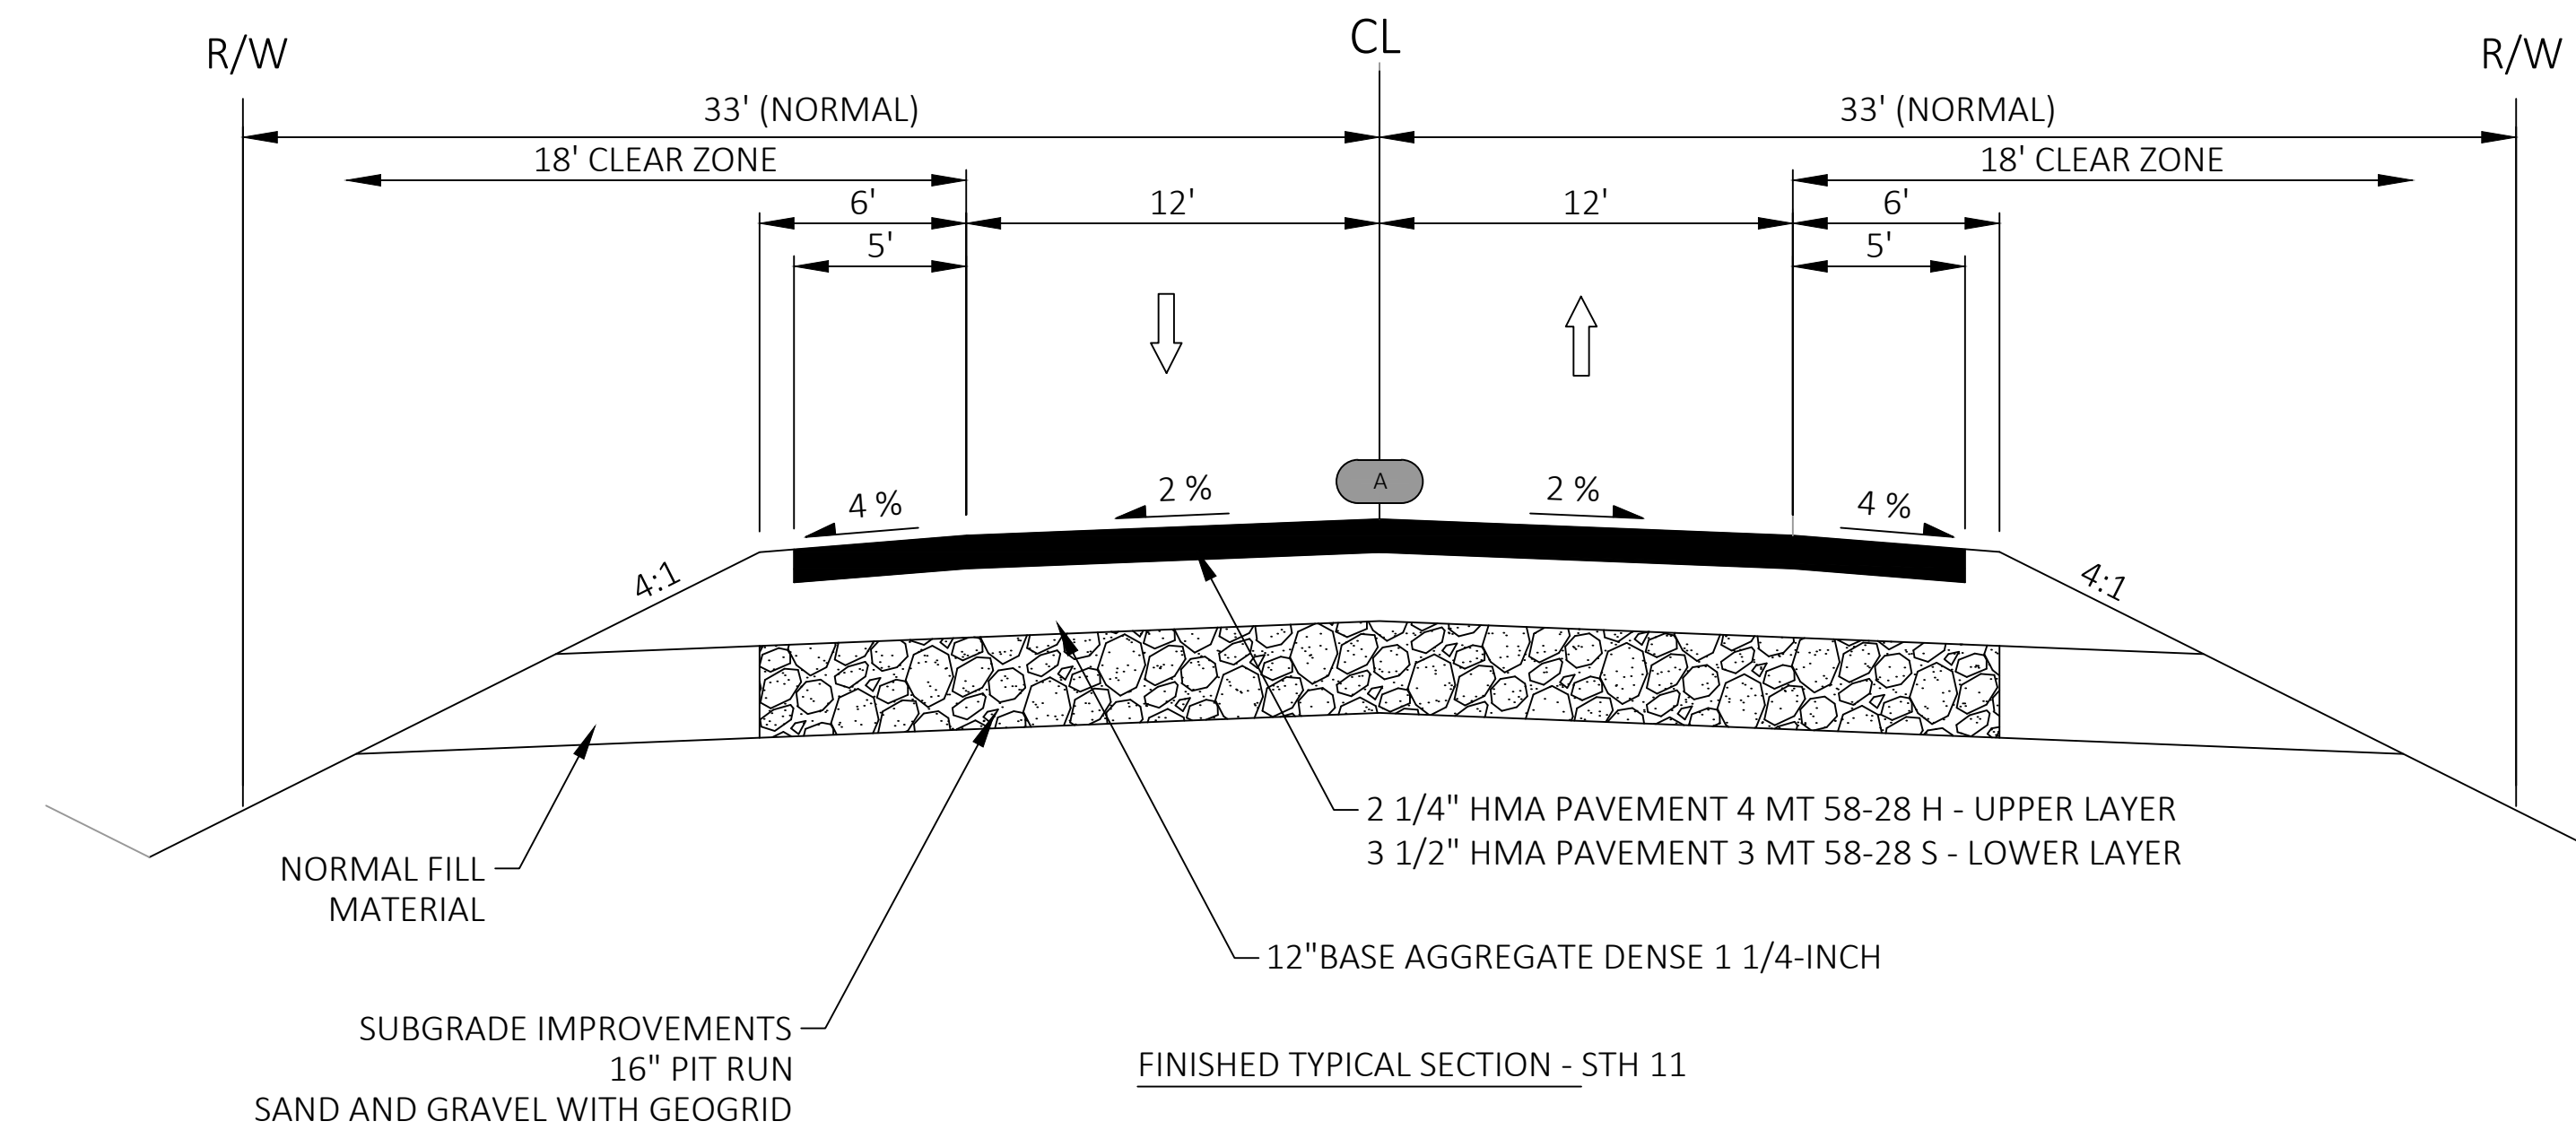

WIS 11
MOUND ROAD TO WEST STREET
WALWORTH COUNTY

PROJECT ID 3841-05-05 & 3841-05-06
 PUBLIC INVOLVEMENT MEETING #2
 MARCH 2025

