


US 151 and High Crossing Boulevard Interchanges

Directional Interchange – Standard Diamond

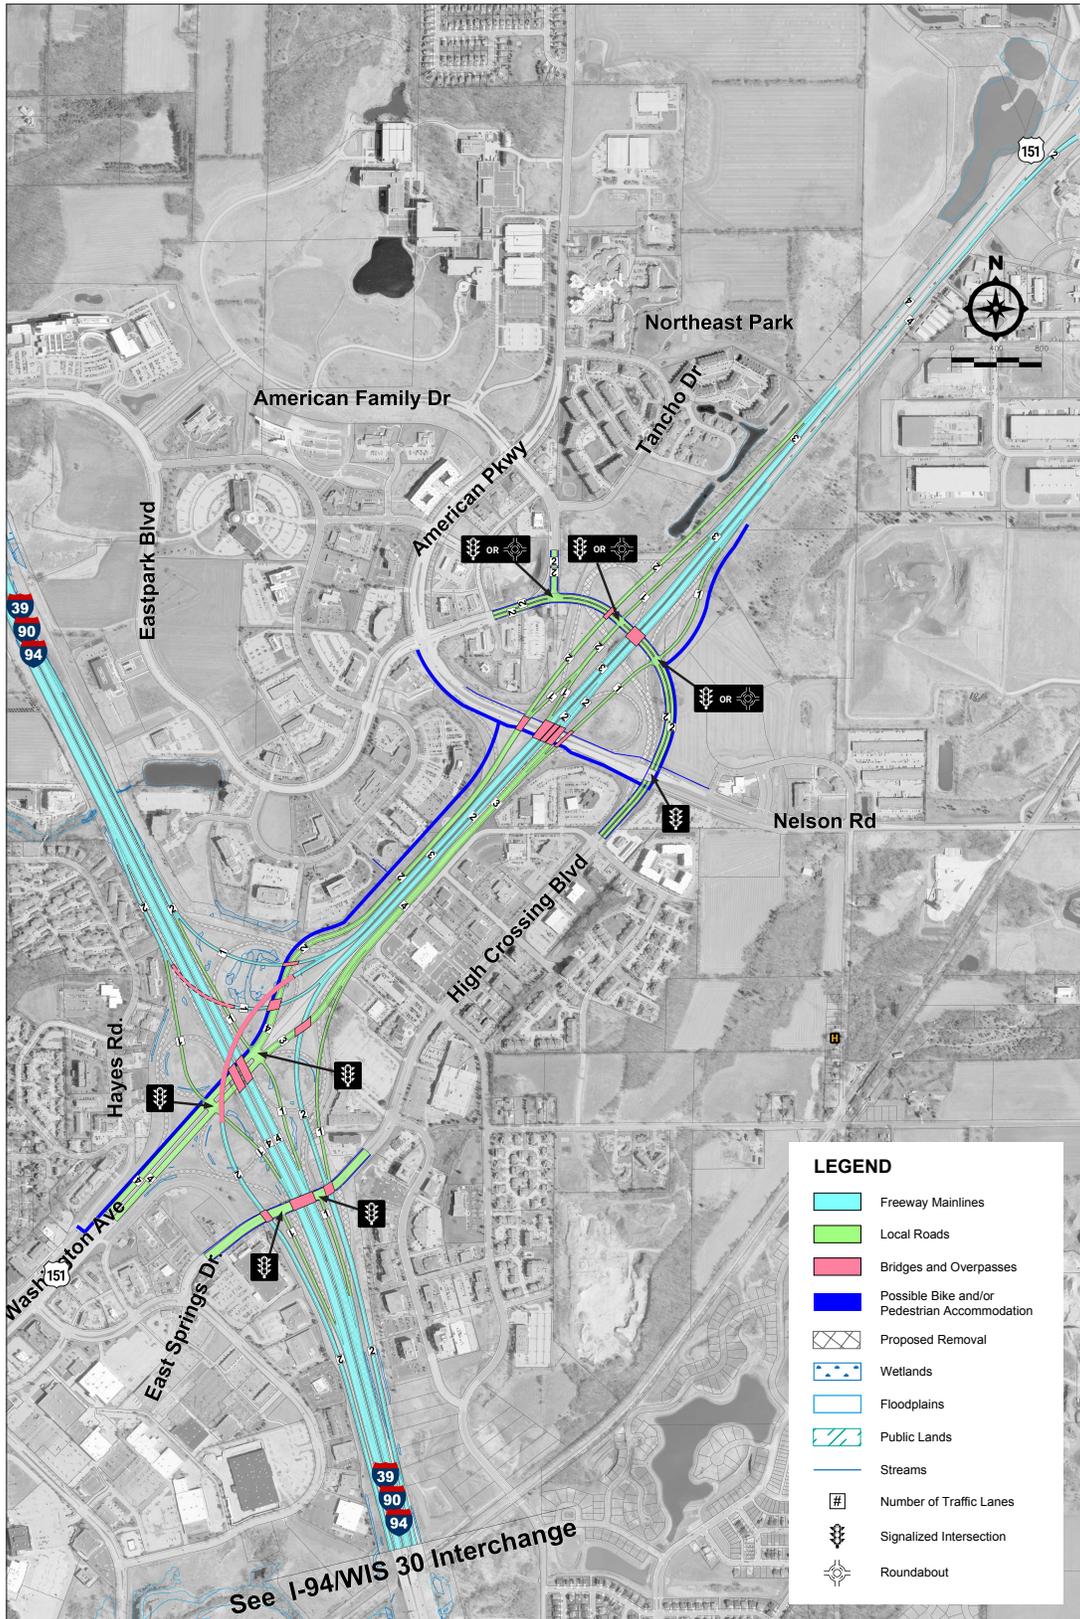

Bike and pedestrian accommodations, including sidewalk, are intended to be installed as shown here, pending community agreement, final design considerations, and ability to acquire real estate.