



ADAMS ST - DIVISION ST:
ALTERNATIVE 1A

ALTERNATIVE 1A TYPICAL SECTION
JACKSON ST TO KING ST

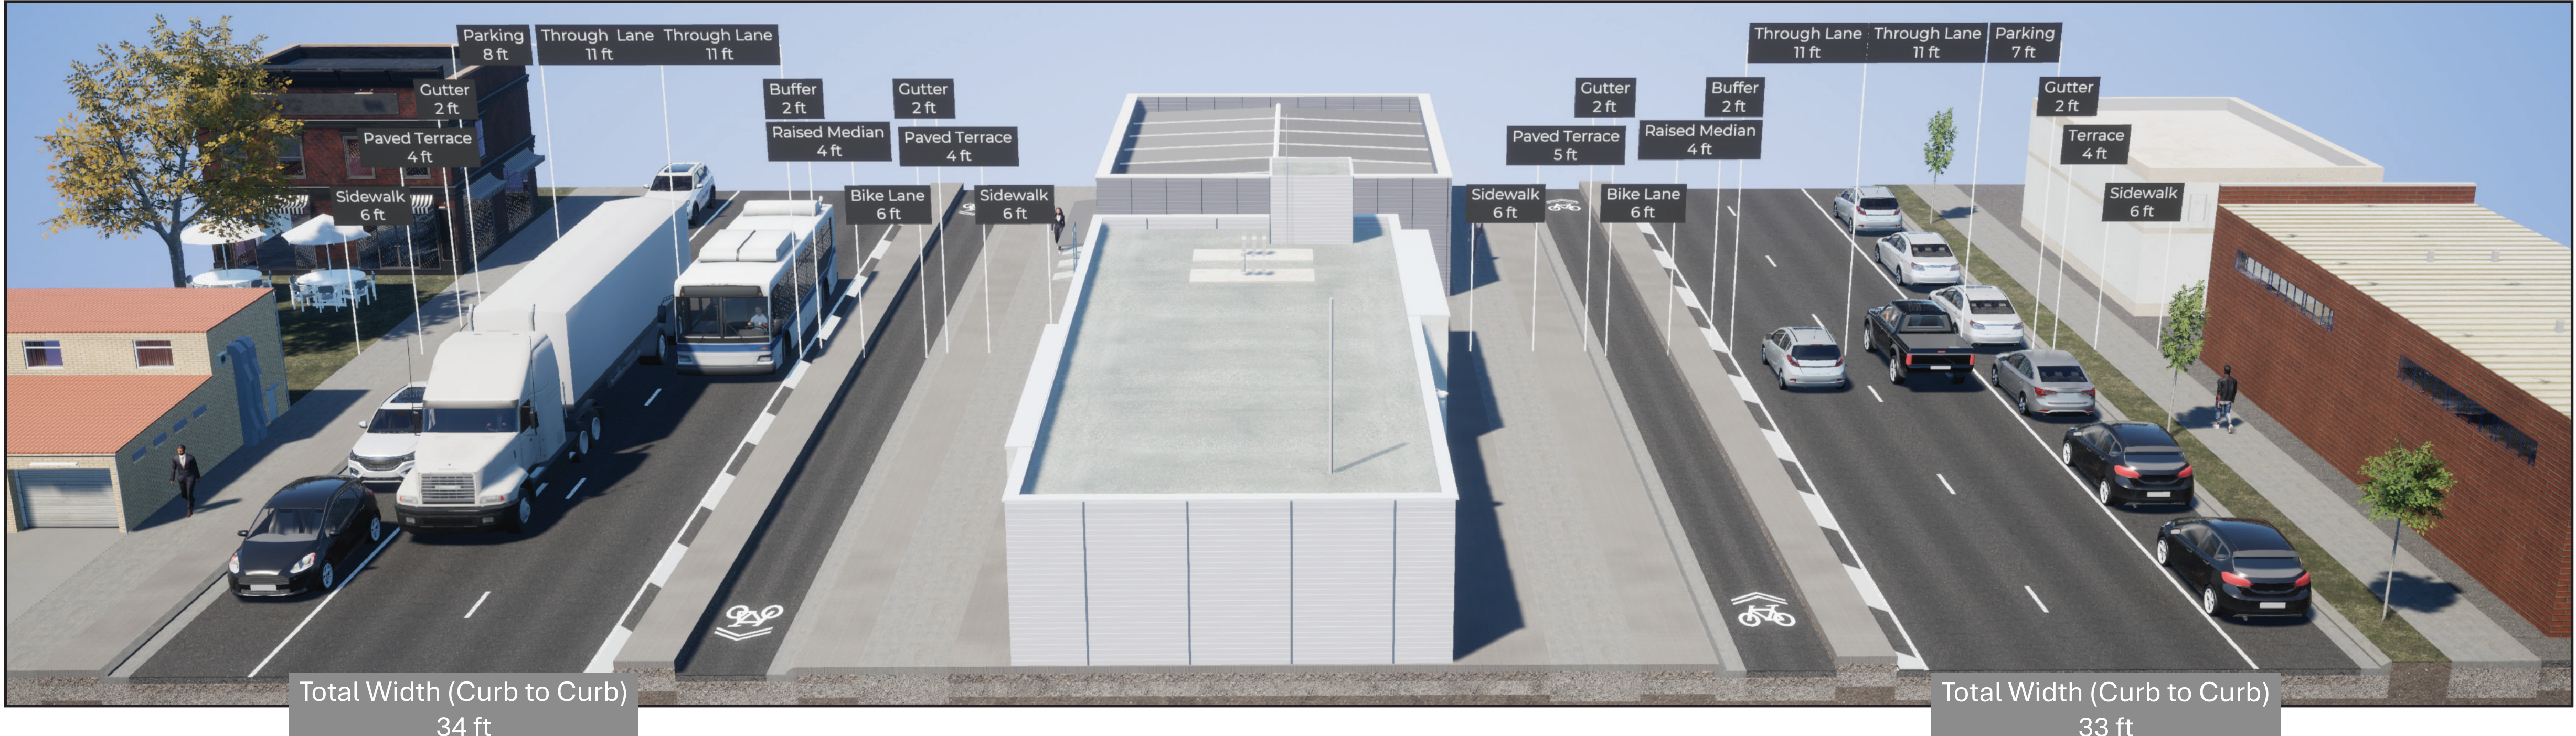

Scale: 1 IN:50 FT

 

Project ID 1630-09-01
US 53 & US 14/61 Corridor Study
Green Bay St to Livingston St
La Crosse County

PRELIMINARY 6/10/2025

Note: Aerial imagery may be out of date and shall be used for informational purposes only; may vary from present-day conditions.



LEGEND

- | | | | |
|--|---------------------------------------|---|--|
| | Pavement | ① | Signal Infrastructure Improvements |
| | Structure - Concrete Overlay | ② | Signal Operation Improvements |
| | Curb & Gutter/Median/Sidewalk | ③ | Rectangular Rapid Flashing Beacon |
| | Shared Use Path | ④ | Pedestrian Refuge |
| | Sidewalk-Level Bike Lane | ⑤ | Speed Feedback Signs |
| | Street-Level Bike Lane or Cycle-Track | ⑥ | New Driveway Access |
| | Bike Crossing | ⑦ | Driveway Right In/Out Only |
| | Pedestrian Crossing | | *** Driveway Closure |
| | Terrace/Grass Median | | Note: Existing driveways to remain unless otherwise noted. |
| | Paved Terrace | ⑧ | Public Road Access Changes Due to Geometric Improvements |
| | Raised Median | | |
| | Existing Right of Way | | |
| | Proposed Right of Way | | |
| | Bus Stop | | |
| | Signalized Intersection | | |