


ST. CLOUD ST. - CLINTON ST.:
RECOMMENDED ALTERNATIVE (ALTERNATIVE 2)

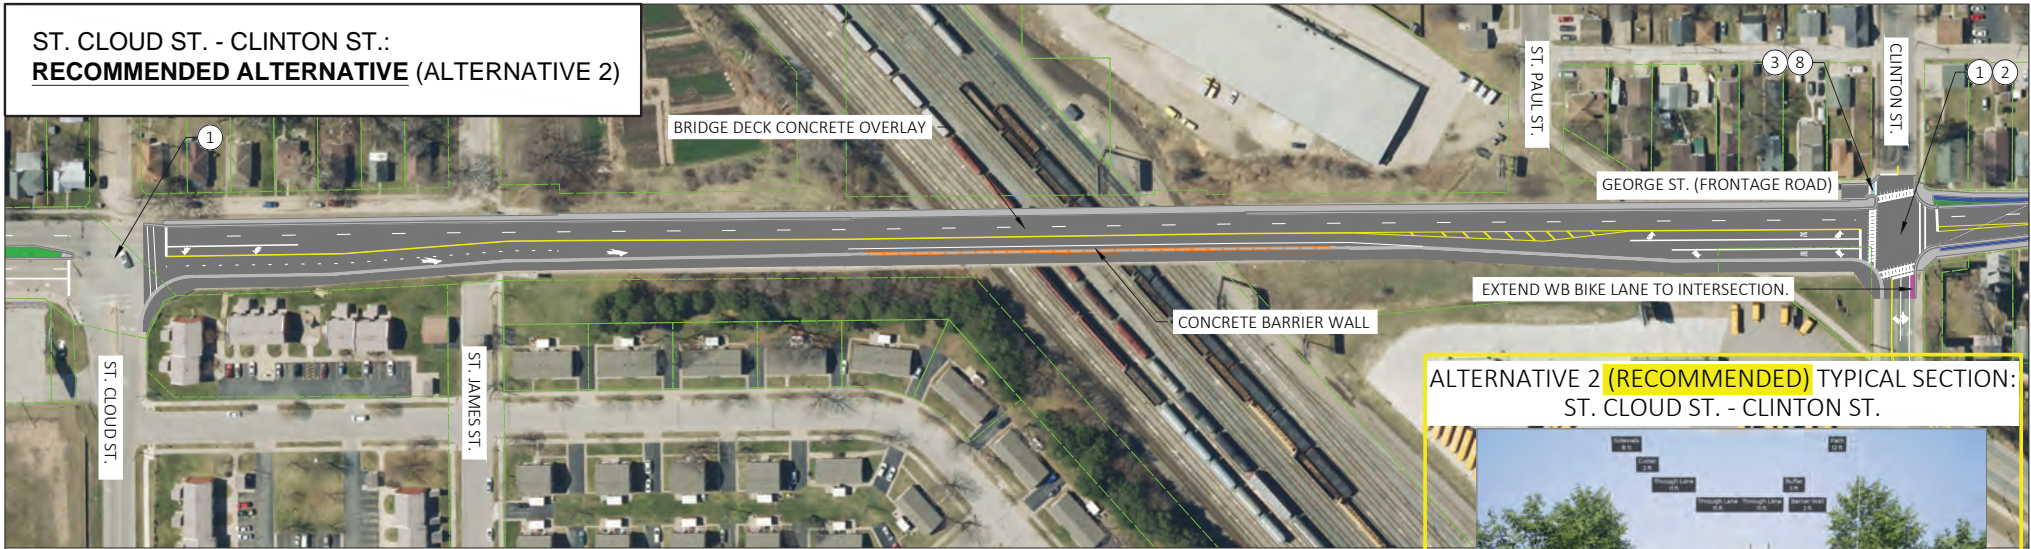

ALTERNATIVE 2 (**RECOMMENDED**) TYPICAL SECTION:
ST. CLOUD ST. - CLINTON ST.



ALTERNATIVE 1 TYPICAL SECTION:
ST. CLOUD ST. - CLINTON ST.



LEGEND

- | | | |
|-------------------|--|--|
| | Raised Crosswalk or Intersection | ① Signal Infrastructure Improvements |
| | Pavement/Shared Use Path | ② Signal Operation Improvements |
| | Curb & Gutter/Median/Sidewalk | ③ Partially Raised Crosswalk or Intersection |
| | Sidewalk-Level Bike Lane | ④ Bike Median Openings w/ RRFB Push Button |
| | Street-Level Bike Lane | ⑤ RRFB |
| | Terrace/Grass Median | ⑥ Speed Feedback Signs |
| | Eliminate Driveway* | ⑦ Driveway Right In/Out Only |
| XXXXX | *Access to driveways will be maintained unless shown with 'Eliminate Driveway' linework. | *Full Access from Other Driveways |
| | Bus Stop | *No other Full Access Driveway |
| Scale: 1 IN:50 FT | | ⑧ Public Road Access Changes Due to Geometric Improvements |
| | | ⑨ Signalized Intersection |
| | | ⑩ Pedestrian Refuge |

Note: Aerial imagery may be out of date and shall be used for informational purposes only; may vary from present-day conditions.

ST. CLOUD ST. - CLINTON ST.:
ALTERNATIVE 1



20



Project ID 5221-09-00
WIS 35 Corridor Study
US 14/61 (South Ave.) to
US 53 (Rose St.)
La Crosse County

PRELIMINARY 1/14/2025