

## 5

# Preferred Alternative: US 51 and Kinsman Boulevard

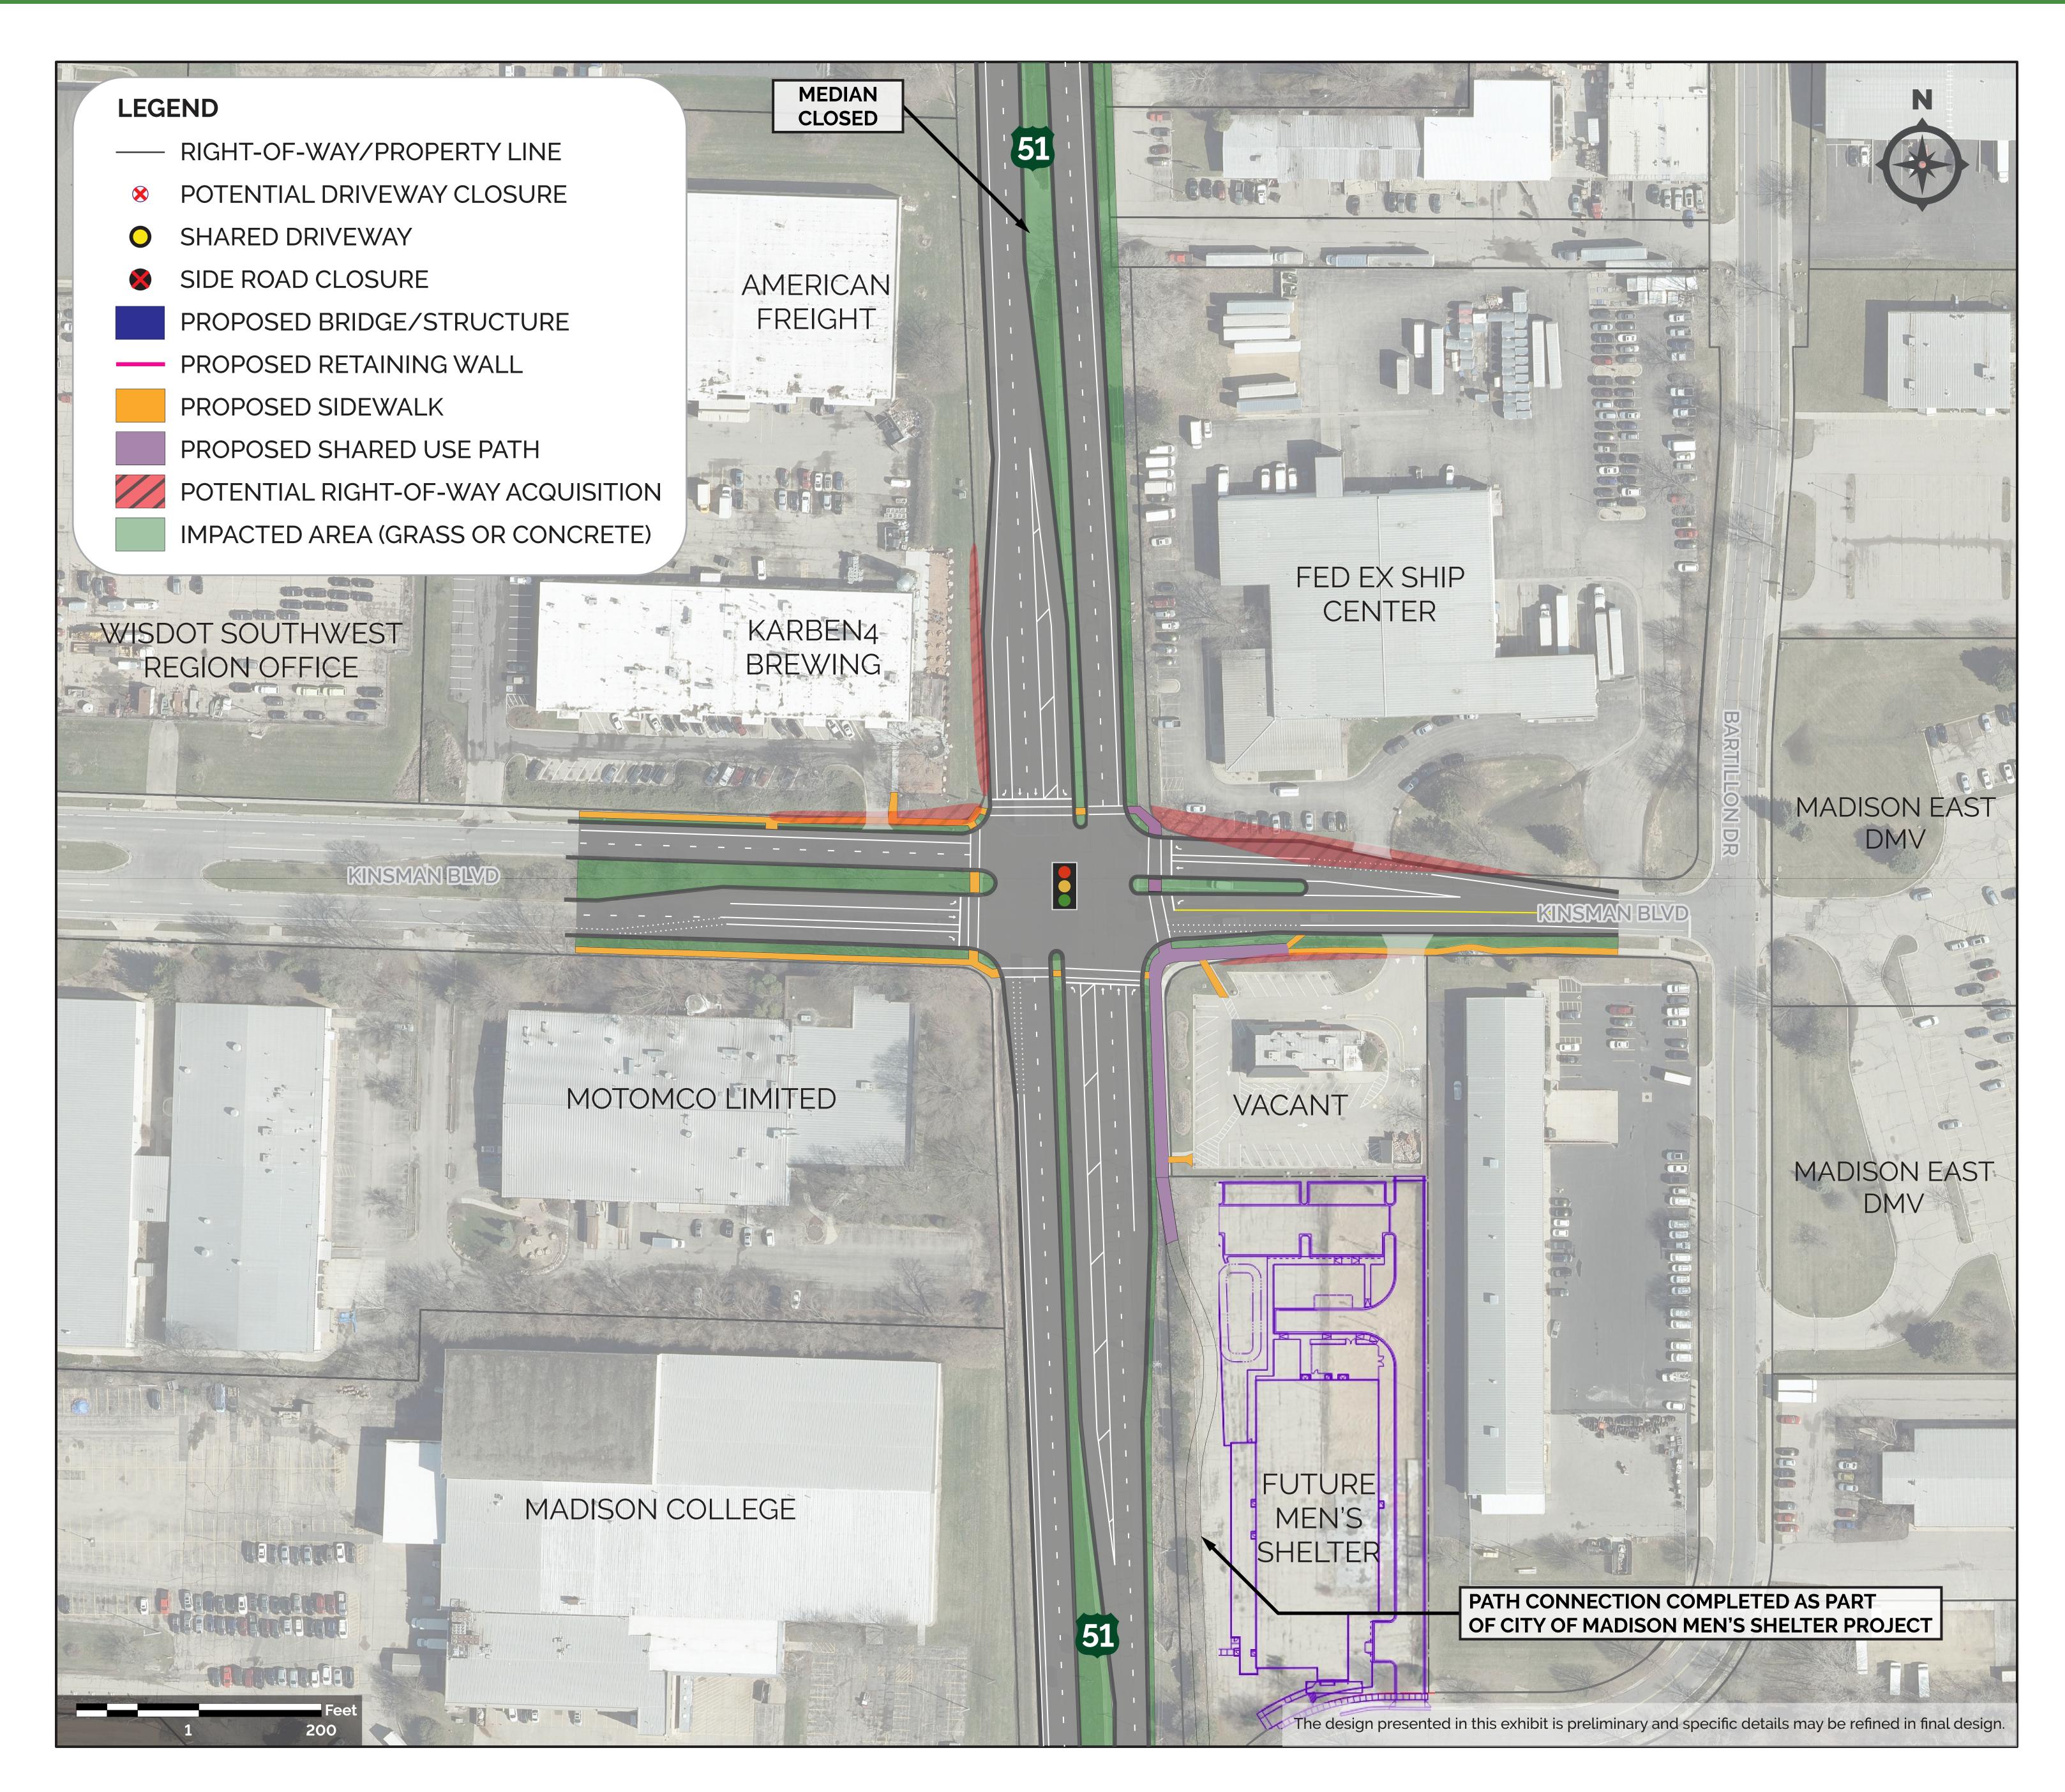

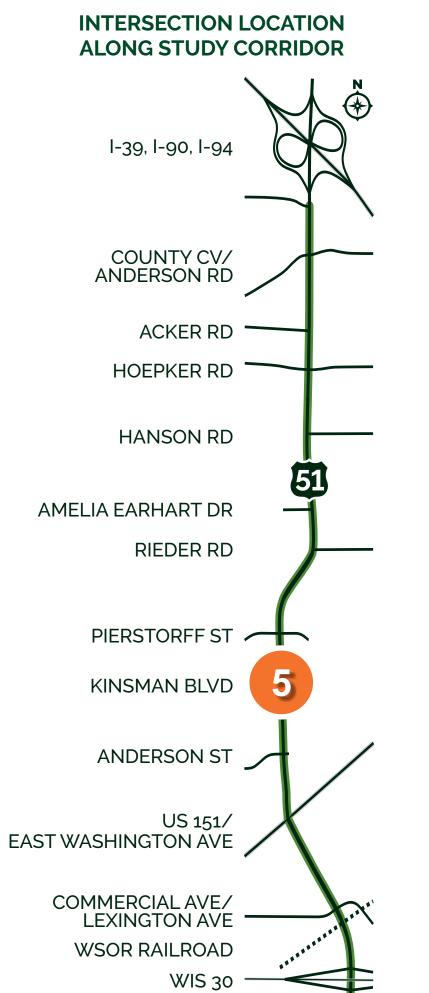

#### ALTERNATIVE OVERVIEW

### INTERSECTION IMPROVEMENTS

- Maintains existing signalized intersection
- Lengthens turn lanes
- Realigns left-turn lanes to improve visibility

#### BICYCLE/PEDESTRIAN IMPROVEMENTS

- Crosswalks on all four legs of intersection
- Shared use path along east side of US 51 south of intersection
- Paved shoulders accommodate bicycles on US 51 north of intersection
- Bike lanes on Kinsman Boulevard extend through US 51 intersection

#### ADDITIONAL IMPROVEMENTS

 Close median access approximately 500 feet north of intersection





