

6 Preferred Alternative: US 51 and Pierstorff Street

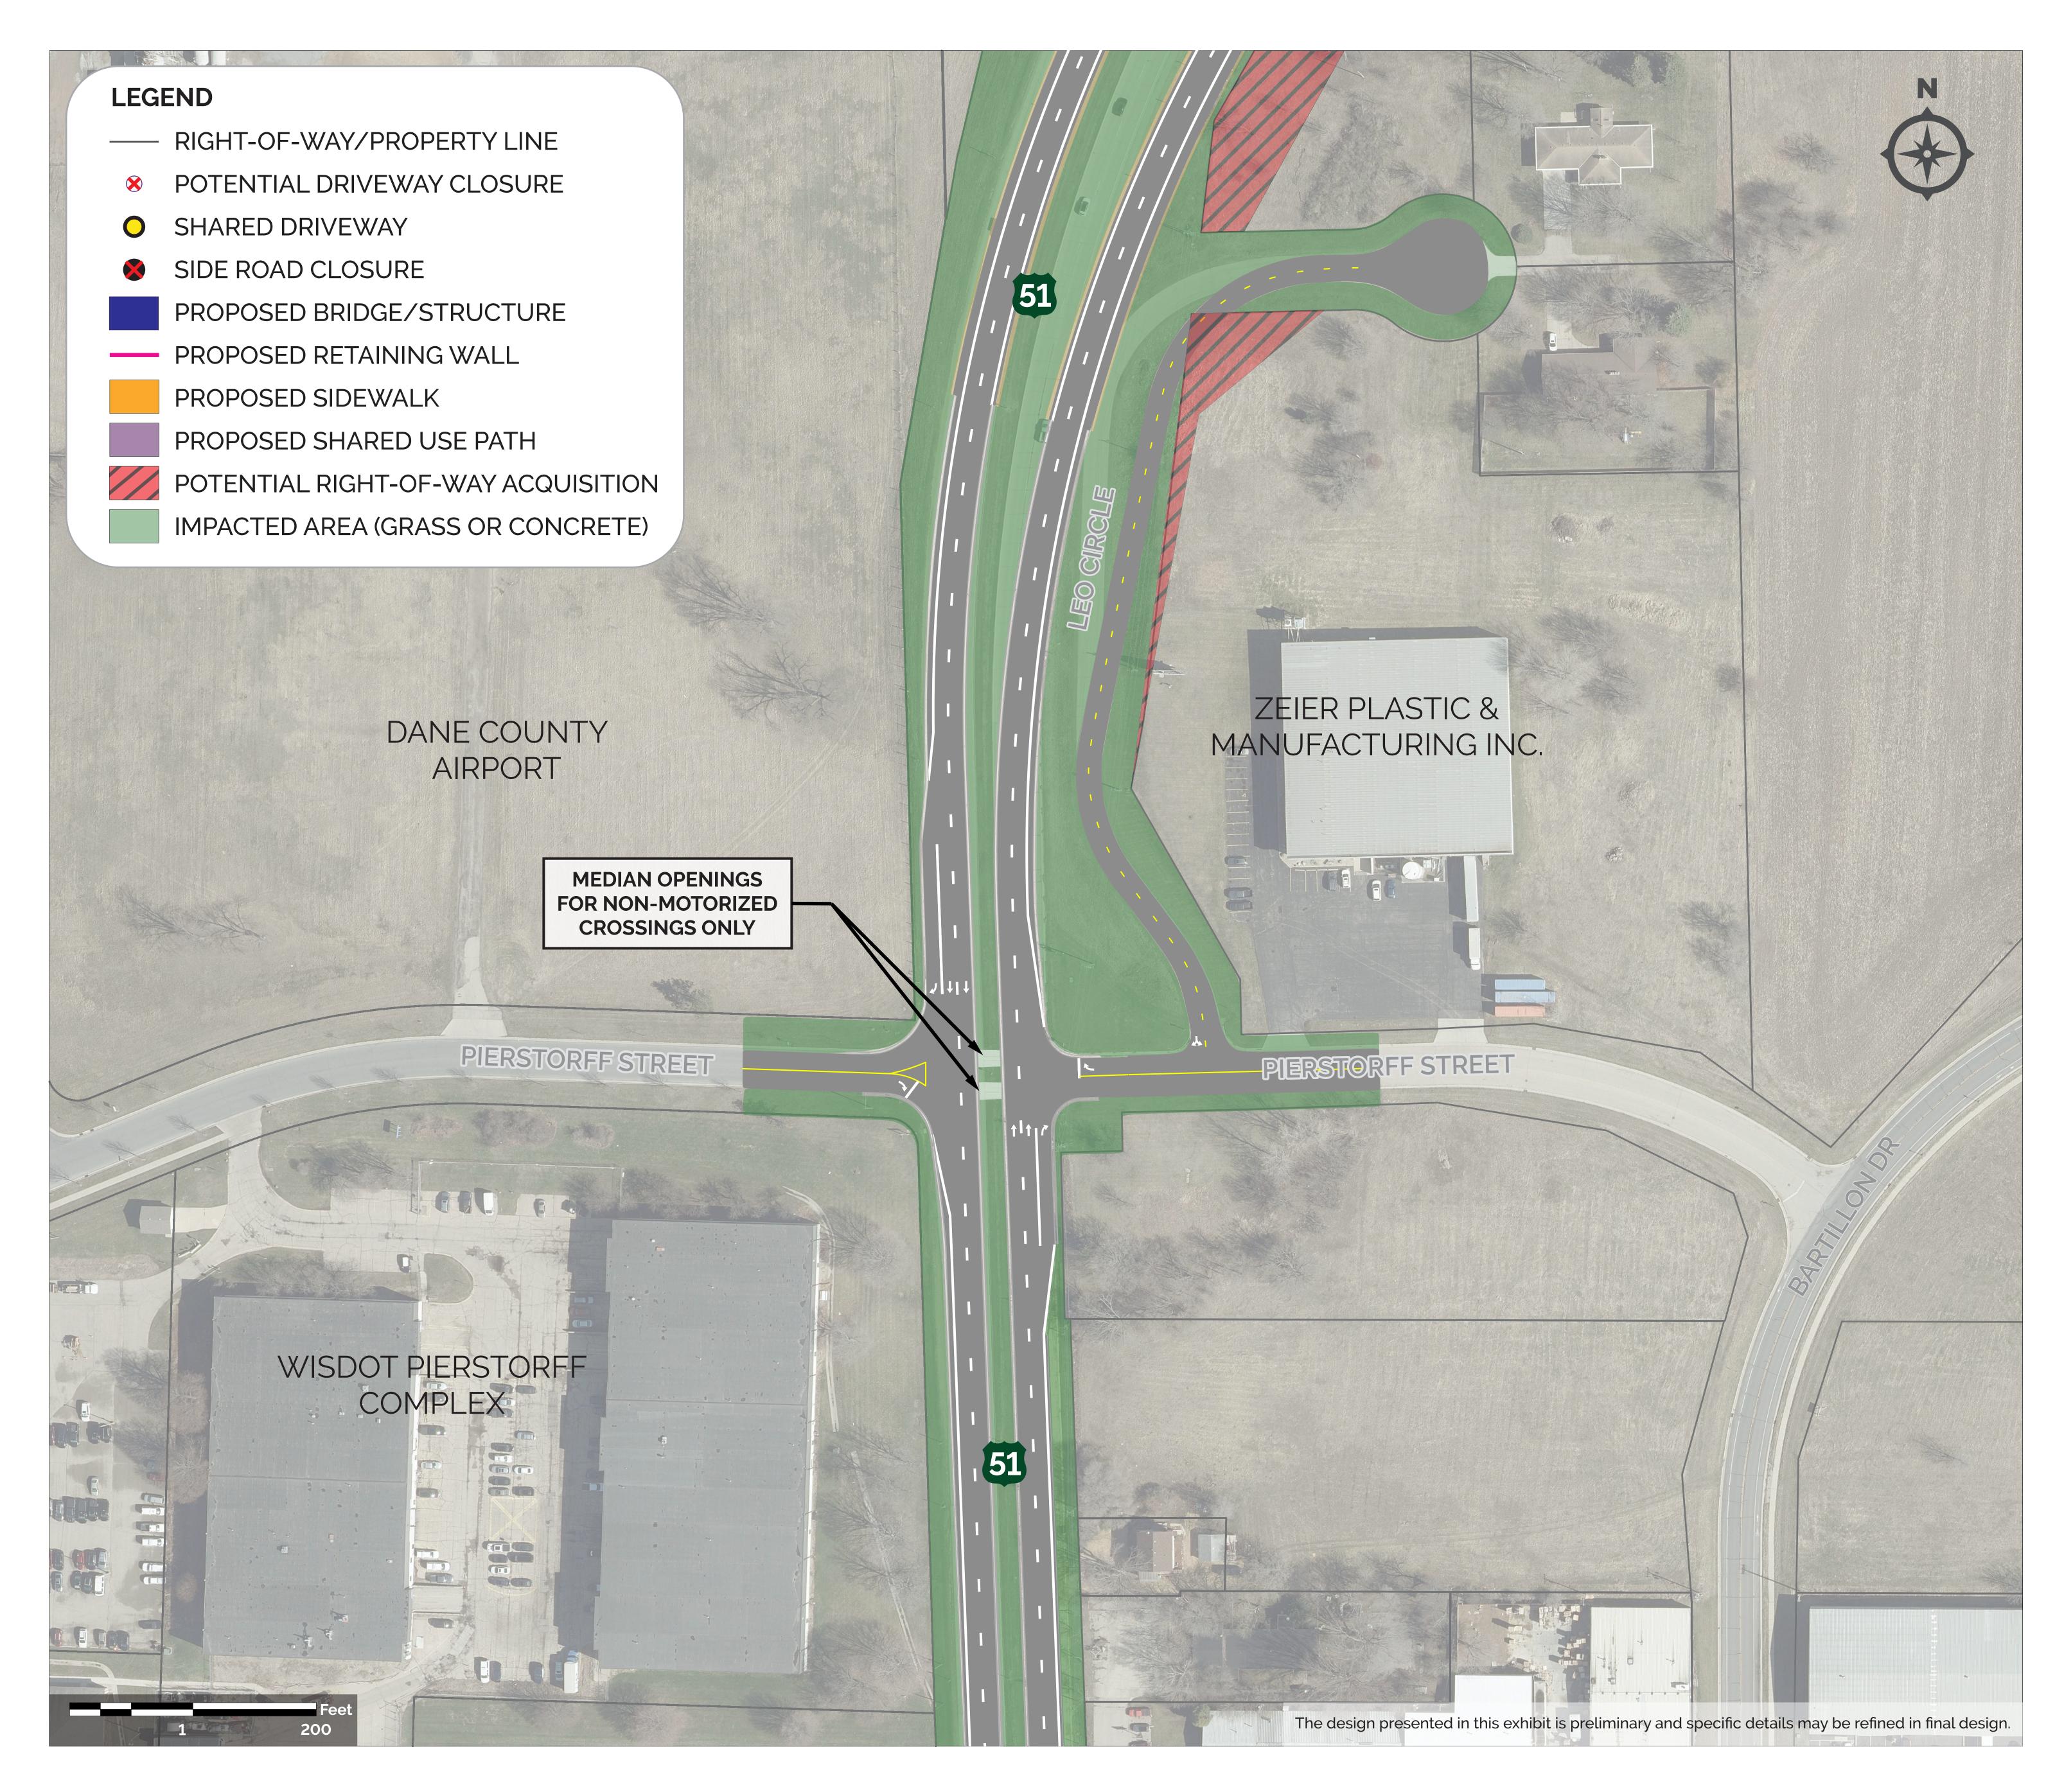

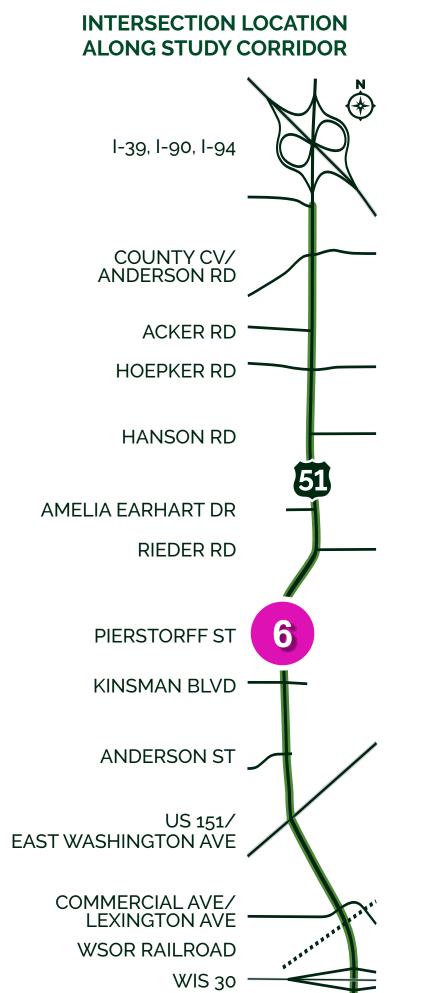

ALTERNATIVE OVERVIEW

INTERSECTION IMPROVEMENTS

- Maintains existing unsignalized intersection
- Adds northbound right-turn lane

BICYCLE/PEDESTRIAN IMPROVEMENTS

- Maintains median cut-outs for bicycles
- Paved shoulders accommodate bicycles on US 51





