

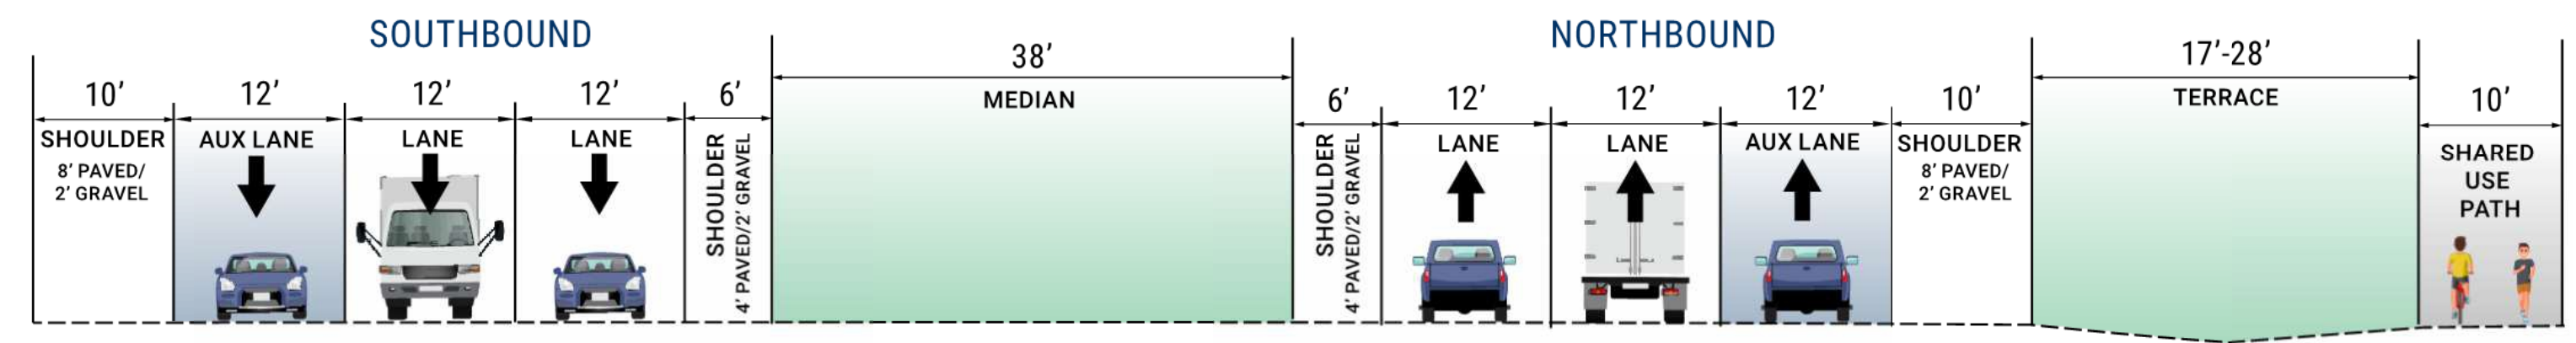



TYPICAL SECTIONS - Proposed Corridor

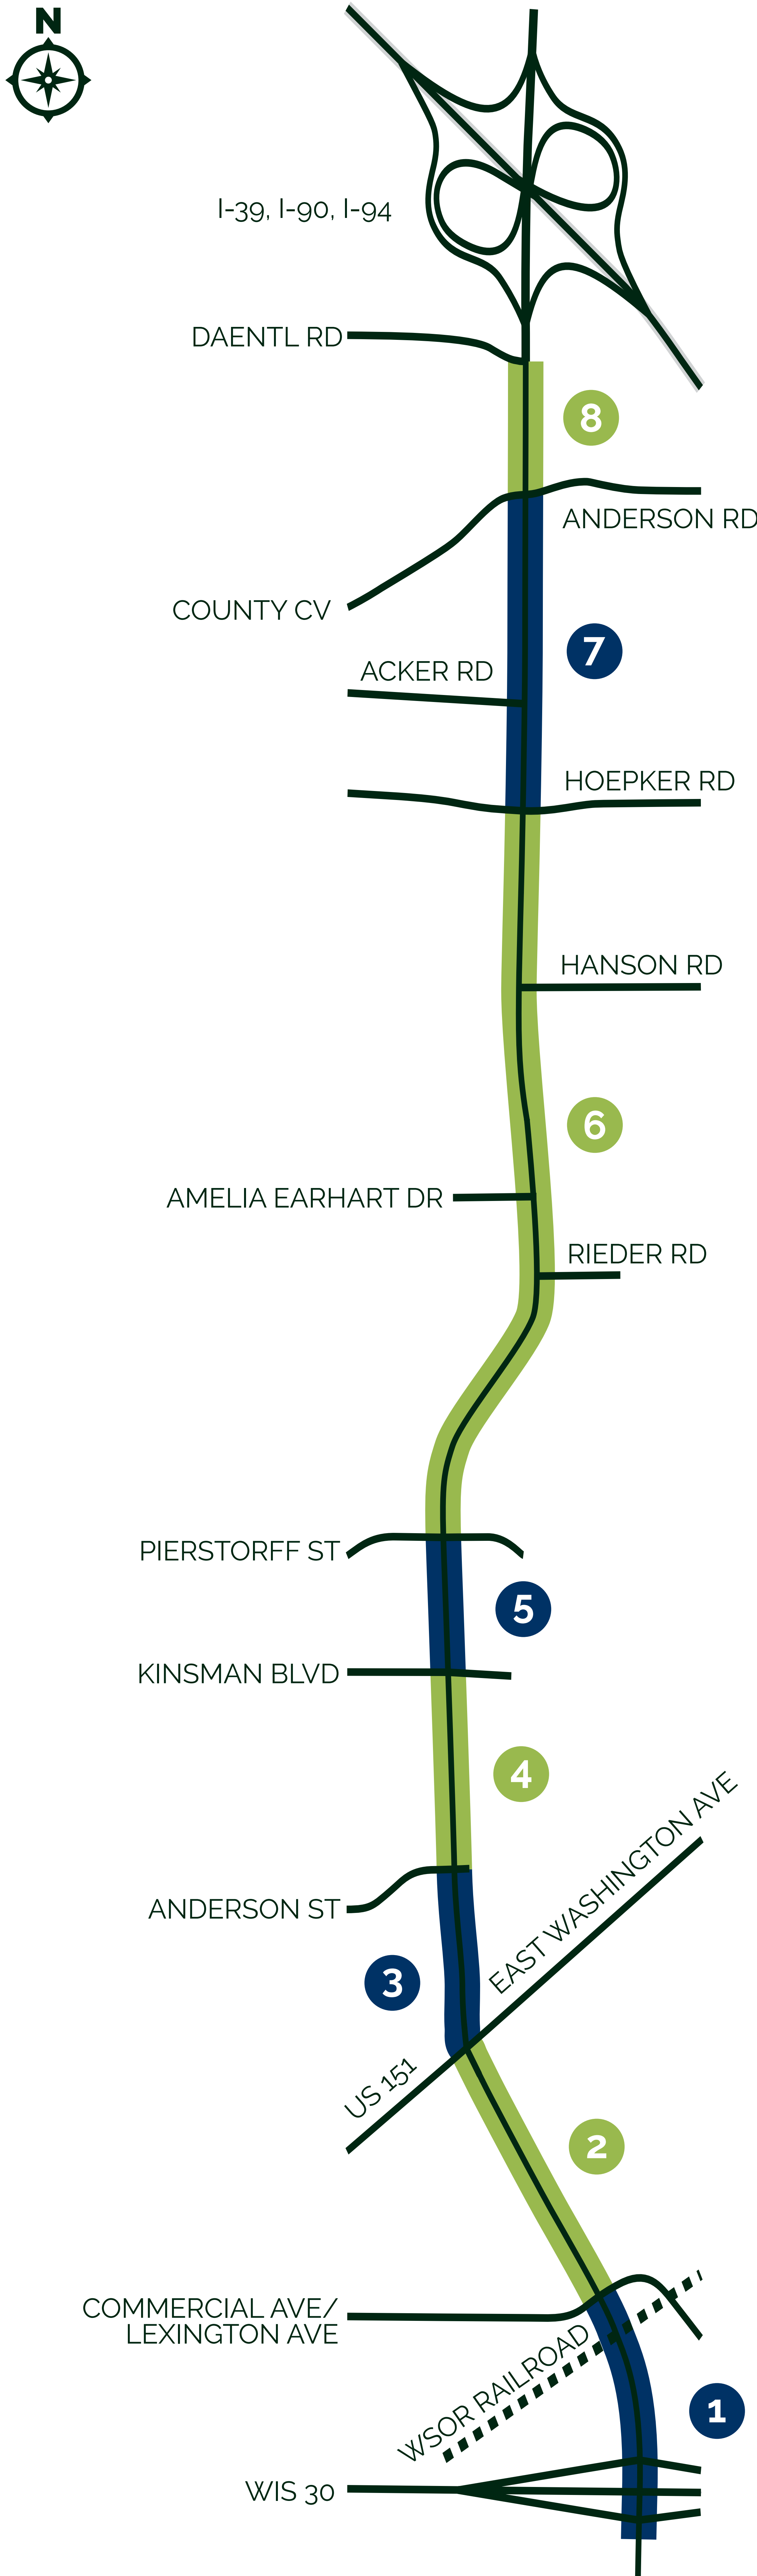


8 County CV/Anderson Road to South of I-39/90/94
North Section

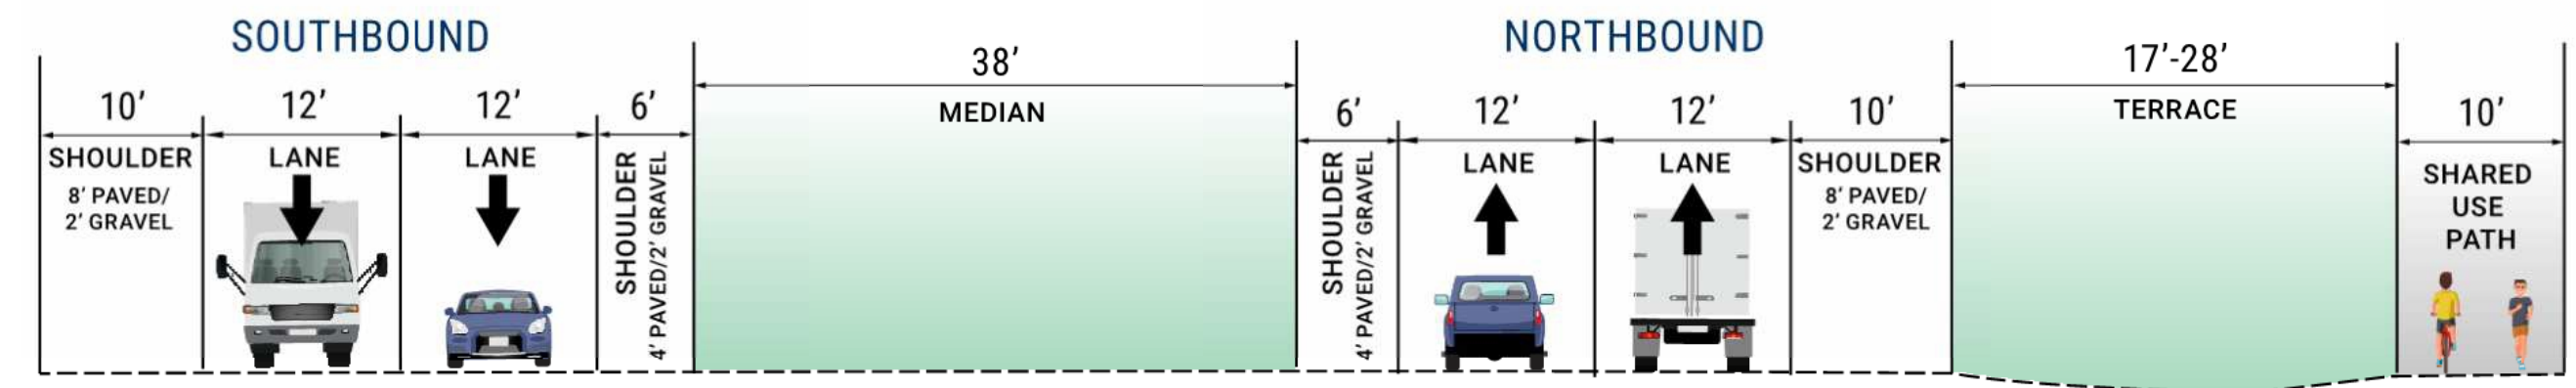


7 Hoepker Road to County CV/Anderson Road
North Section

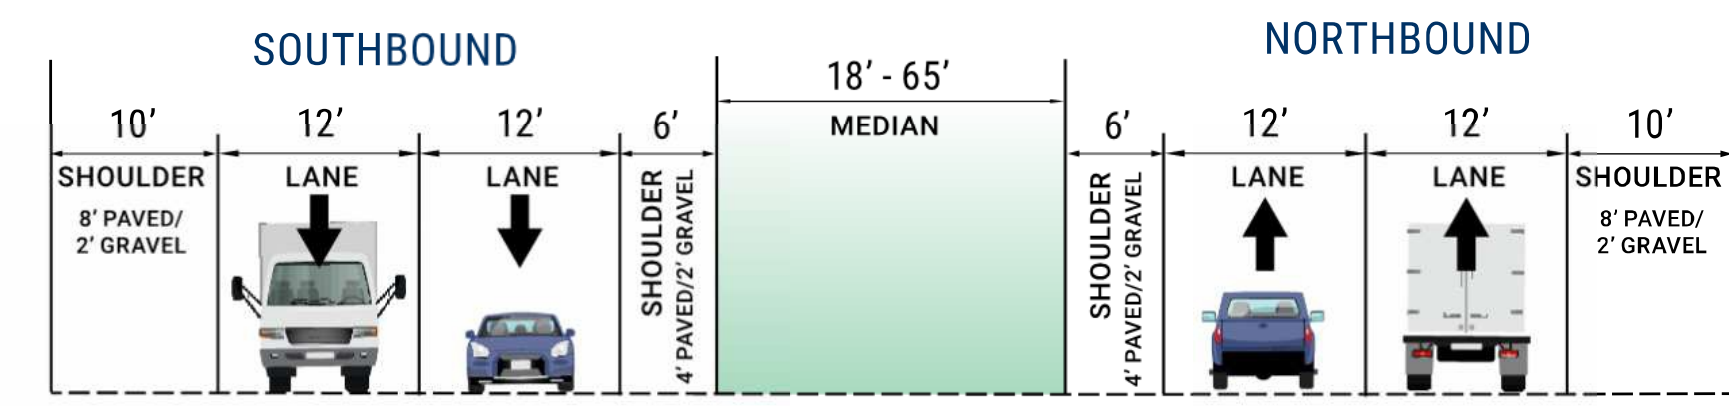


6 Pierstorff Street to Hoepker Road
North Section

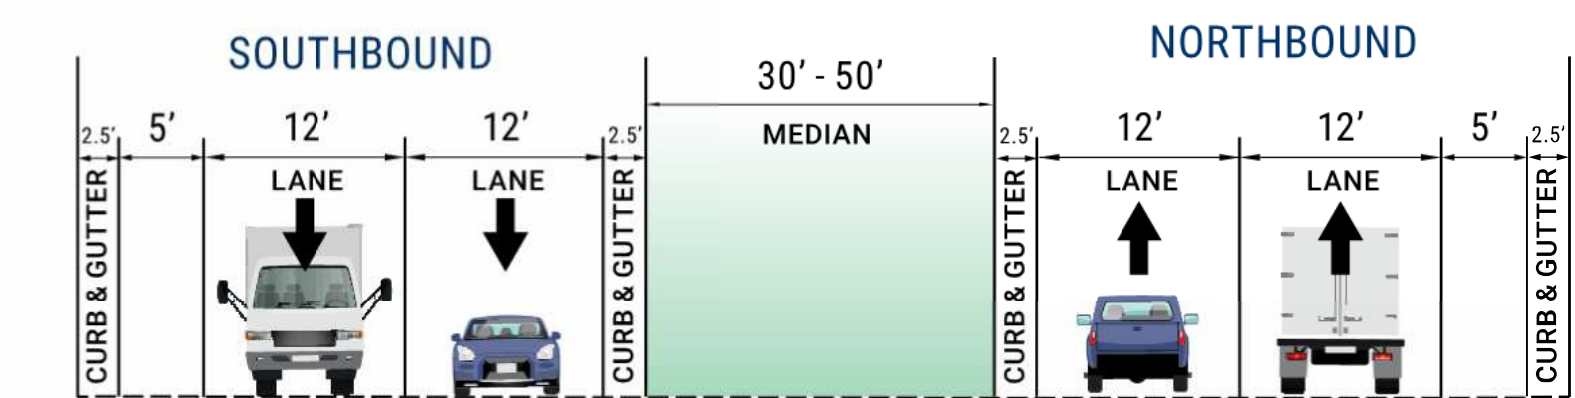


5 Kinsman Boulevard to Pierstorff Street
Central Section

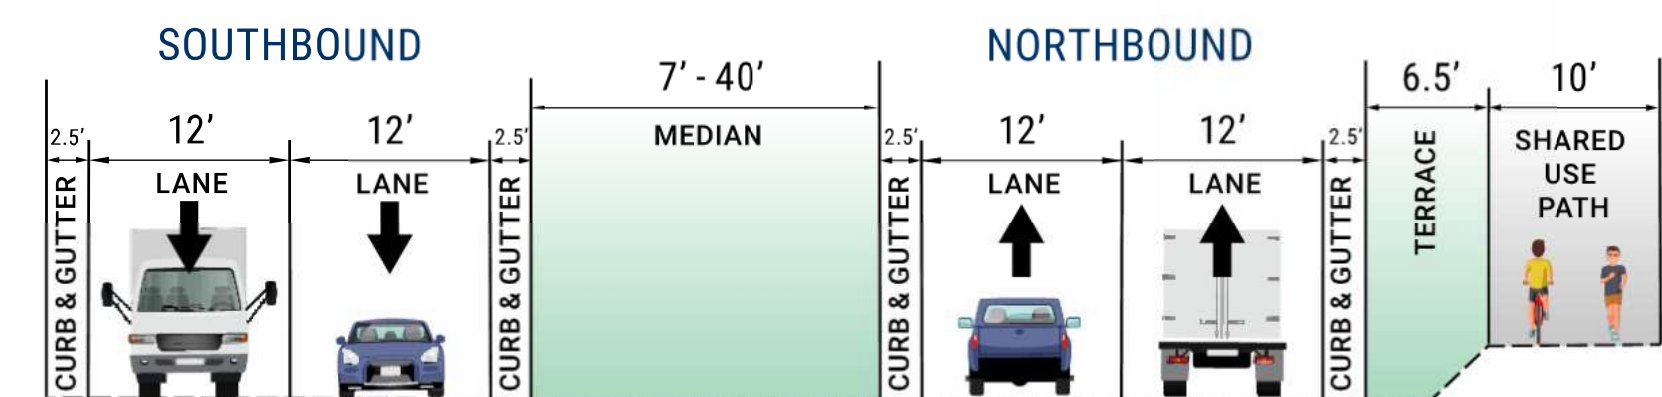


4 Anderson Street to Kinsman Boulevard
Central Section

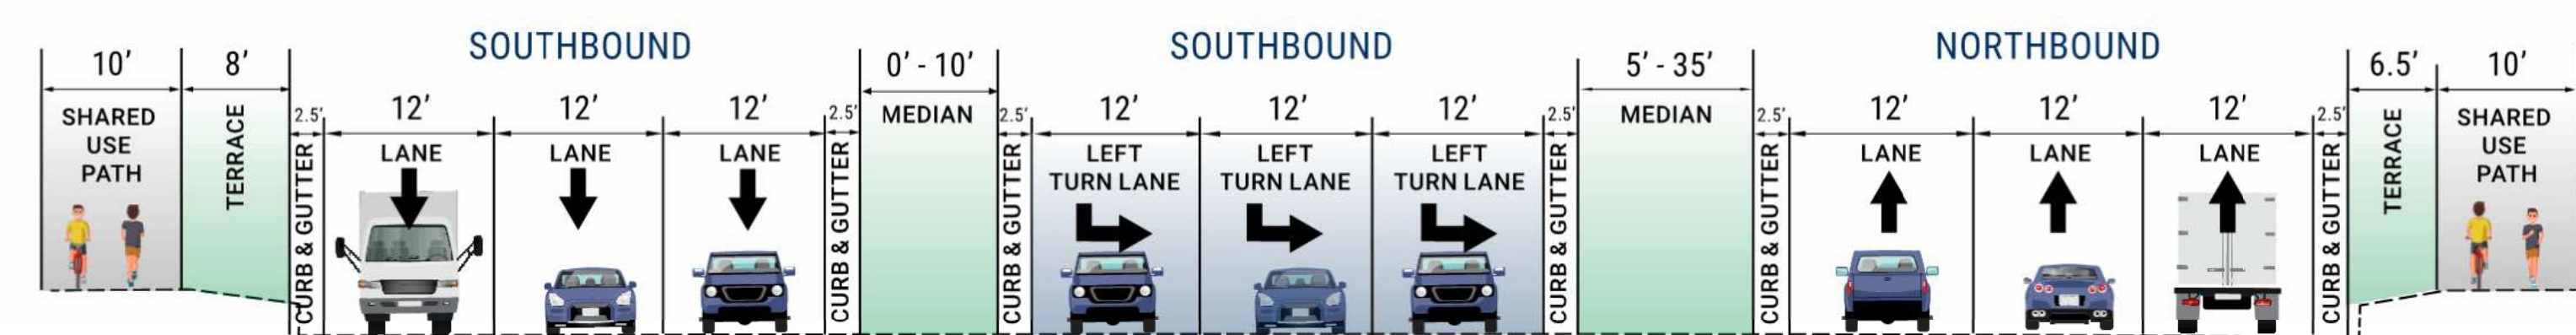

3 US 151 (East Washington Avenue) to Anderson Street
Central Section

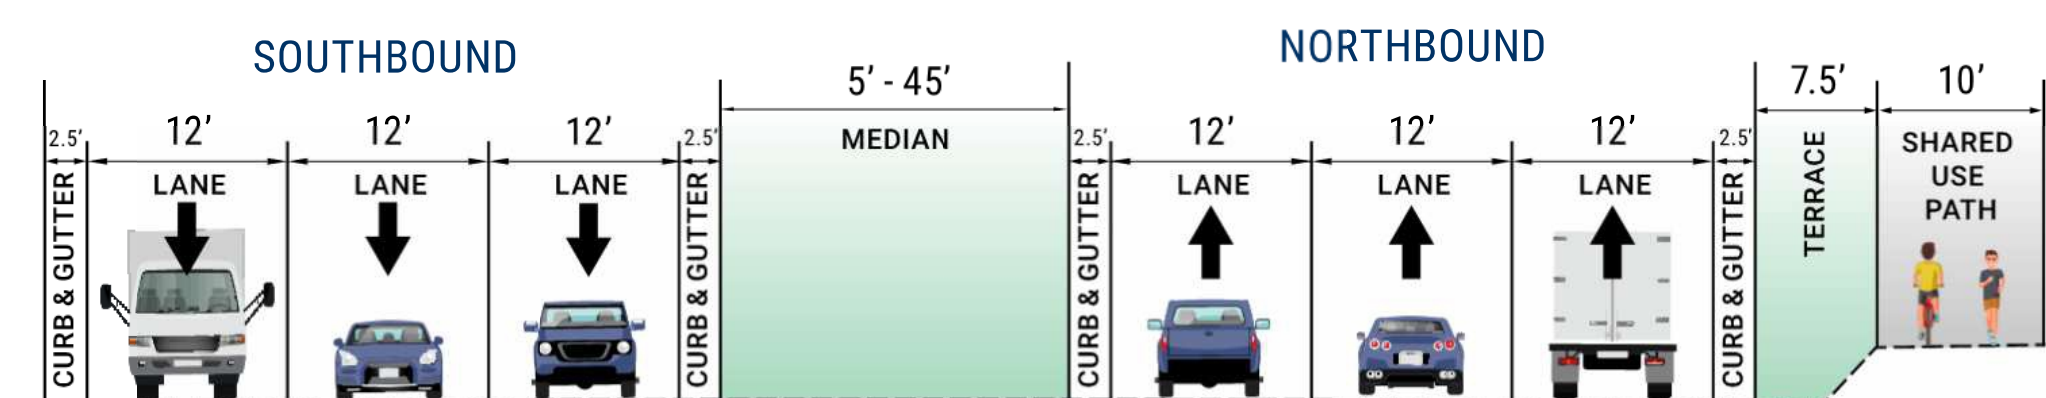

2 Commercial Avenue to US 151 (East Washington Avenue)
South Section

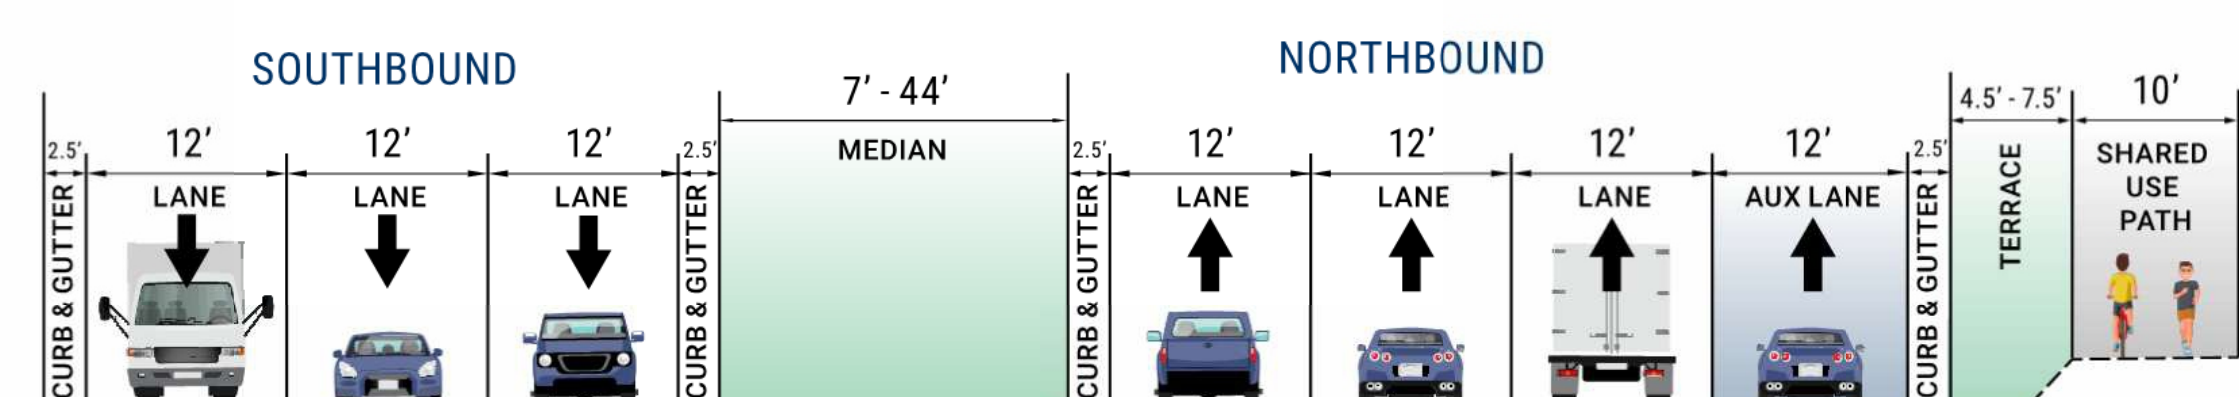

1 South of WIS 30 to Commercial Avenue
South Section