




US 51 Corridor


ID 5845-16-04/75
STOUGHTON - MADISON
COUNTY B/AB TO TOWER ROAD
DANE COUNTY

PUBLIC INVOLVEMENT MEETING
SEPTEMBER 2022

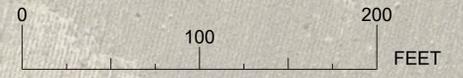

Legend

- Existing Right of Way
- Concrete Pavement
- Asphalt Pavement
- Base Aggregate
- Raised Median

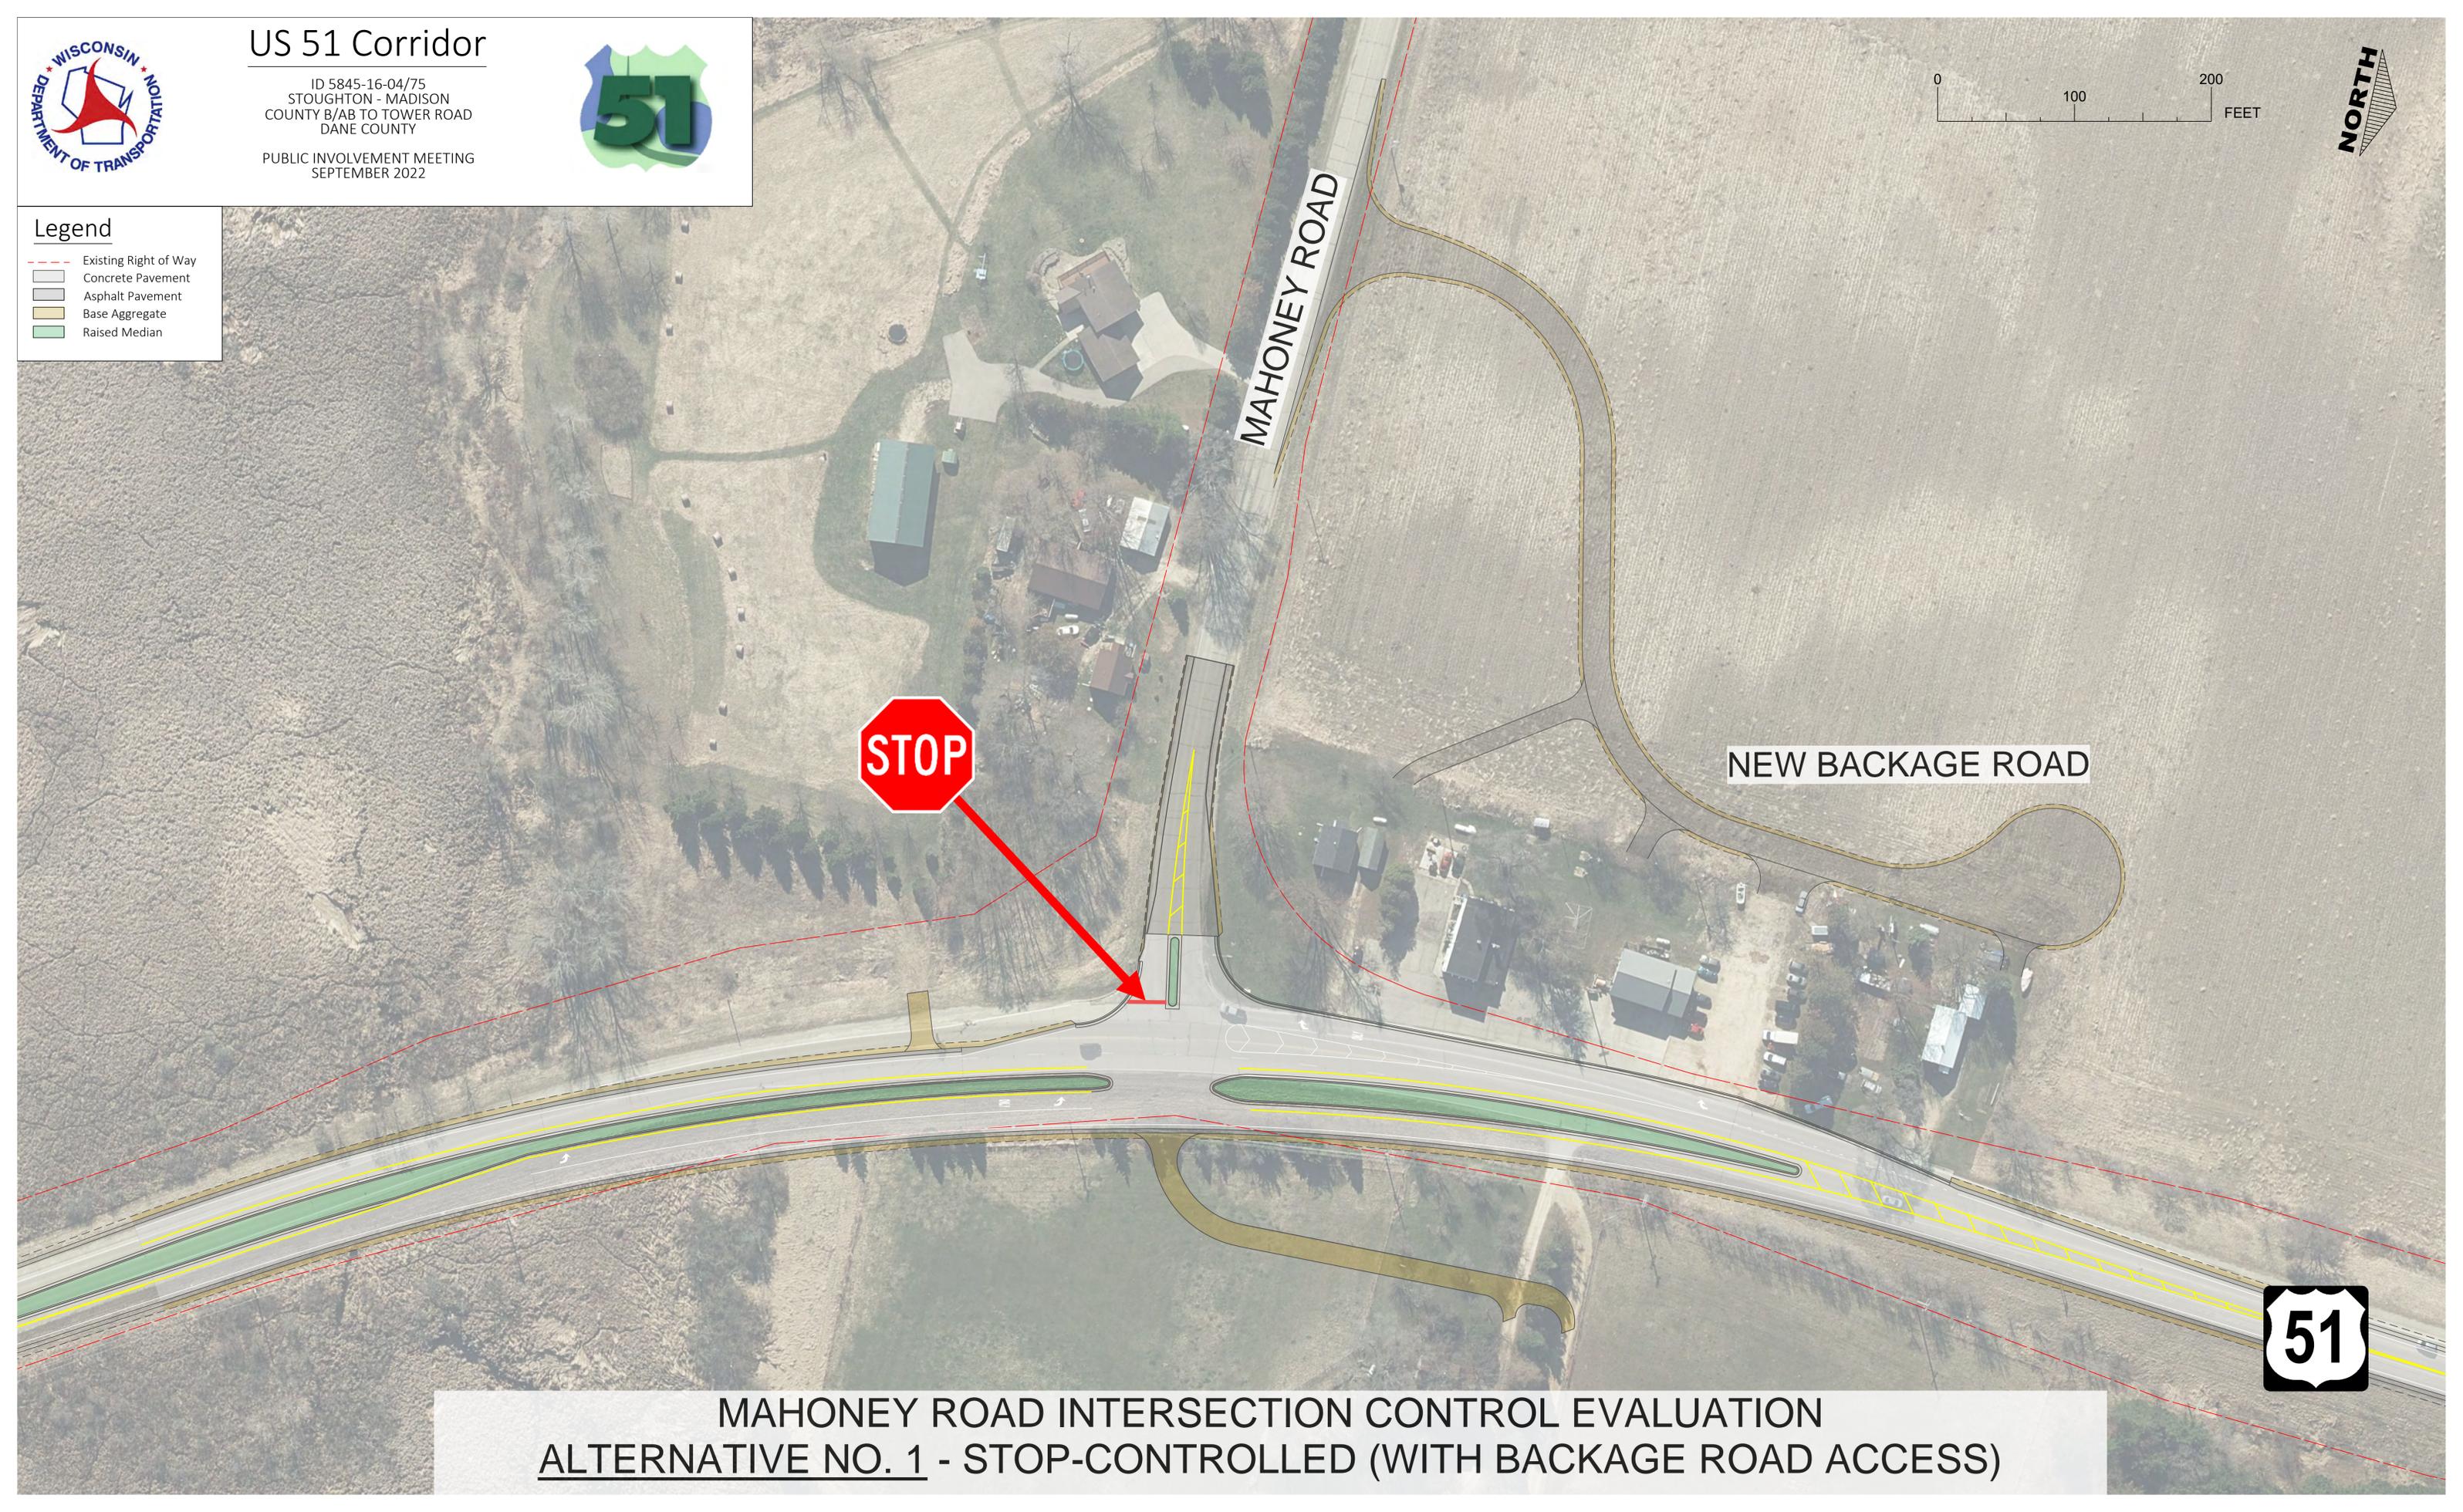

**MAHONEY ROAD INTERSECTION CONTROL EVALUATION
ALTERNATIVE NO. 1 - STOP-CONTROLLED (WITH BACKAGE ROAD ACCESS)**