


- LEGEND:**
- SLOPE INTERCEPT
  - EXISTING RIGHT OF WAY/PROPERTY BOUNDARY (APPROXIMATE)
  - PROPOSED SIDEWALK/MULTI-USE PATH
  - PROPOSED CONCRETE PAVEMENT
  - PROPOSED ASPHALT PAVEMENT
  - PROPOSED AGGREGATE SHOULDER
  - PROPOSED DRIVEWAY
  - PROPOSED TRUCK APRON
  - PROPOSED CONCRETE MEDIAN
  - PROPOSED GRASS MEDIAN/AREAS

**US 51  
(EXCHANGE ST TO LARSON BEACH RD)  
DANE COUNTY**

**ROUNDBOUT ALTERNATIVE  
LARSON BEACH RD INTERSECTION**

**DALE ROAD/DALE CURTIN DRIVE  
ALTERNATIVE LAYOUT**

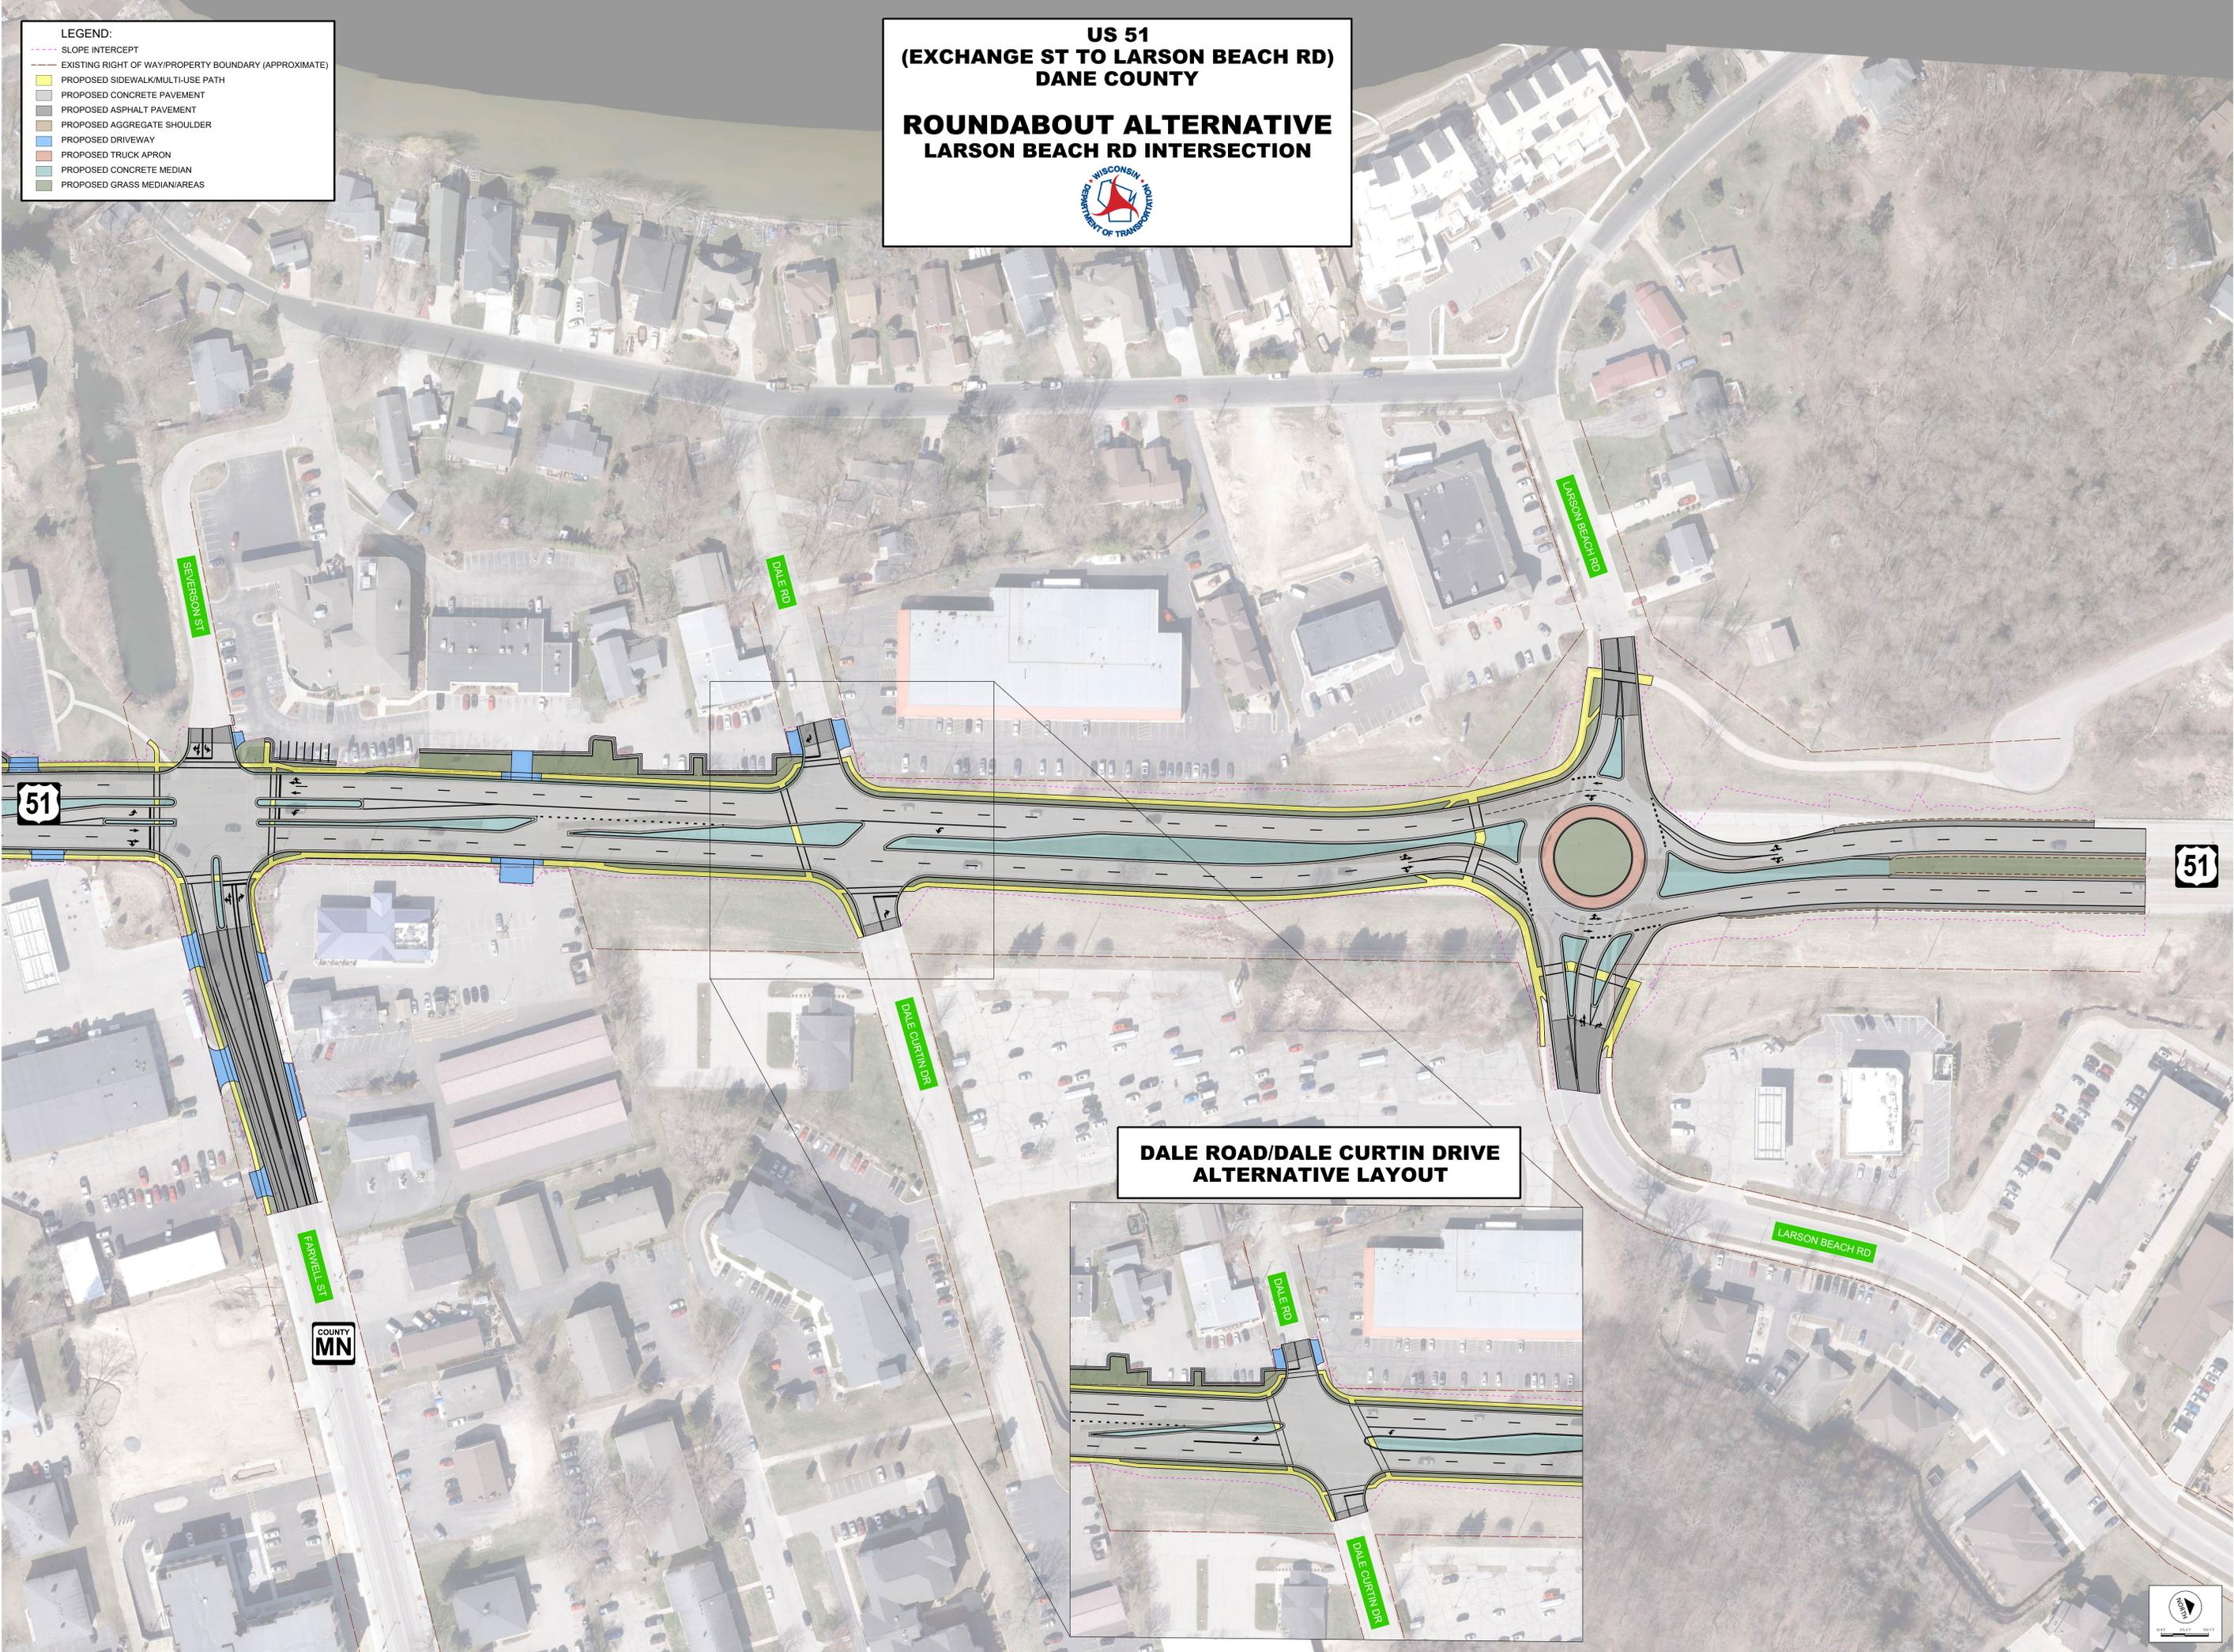