




WIS 35 - Typical Sections

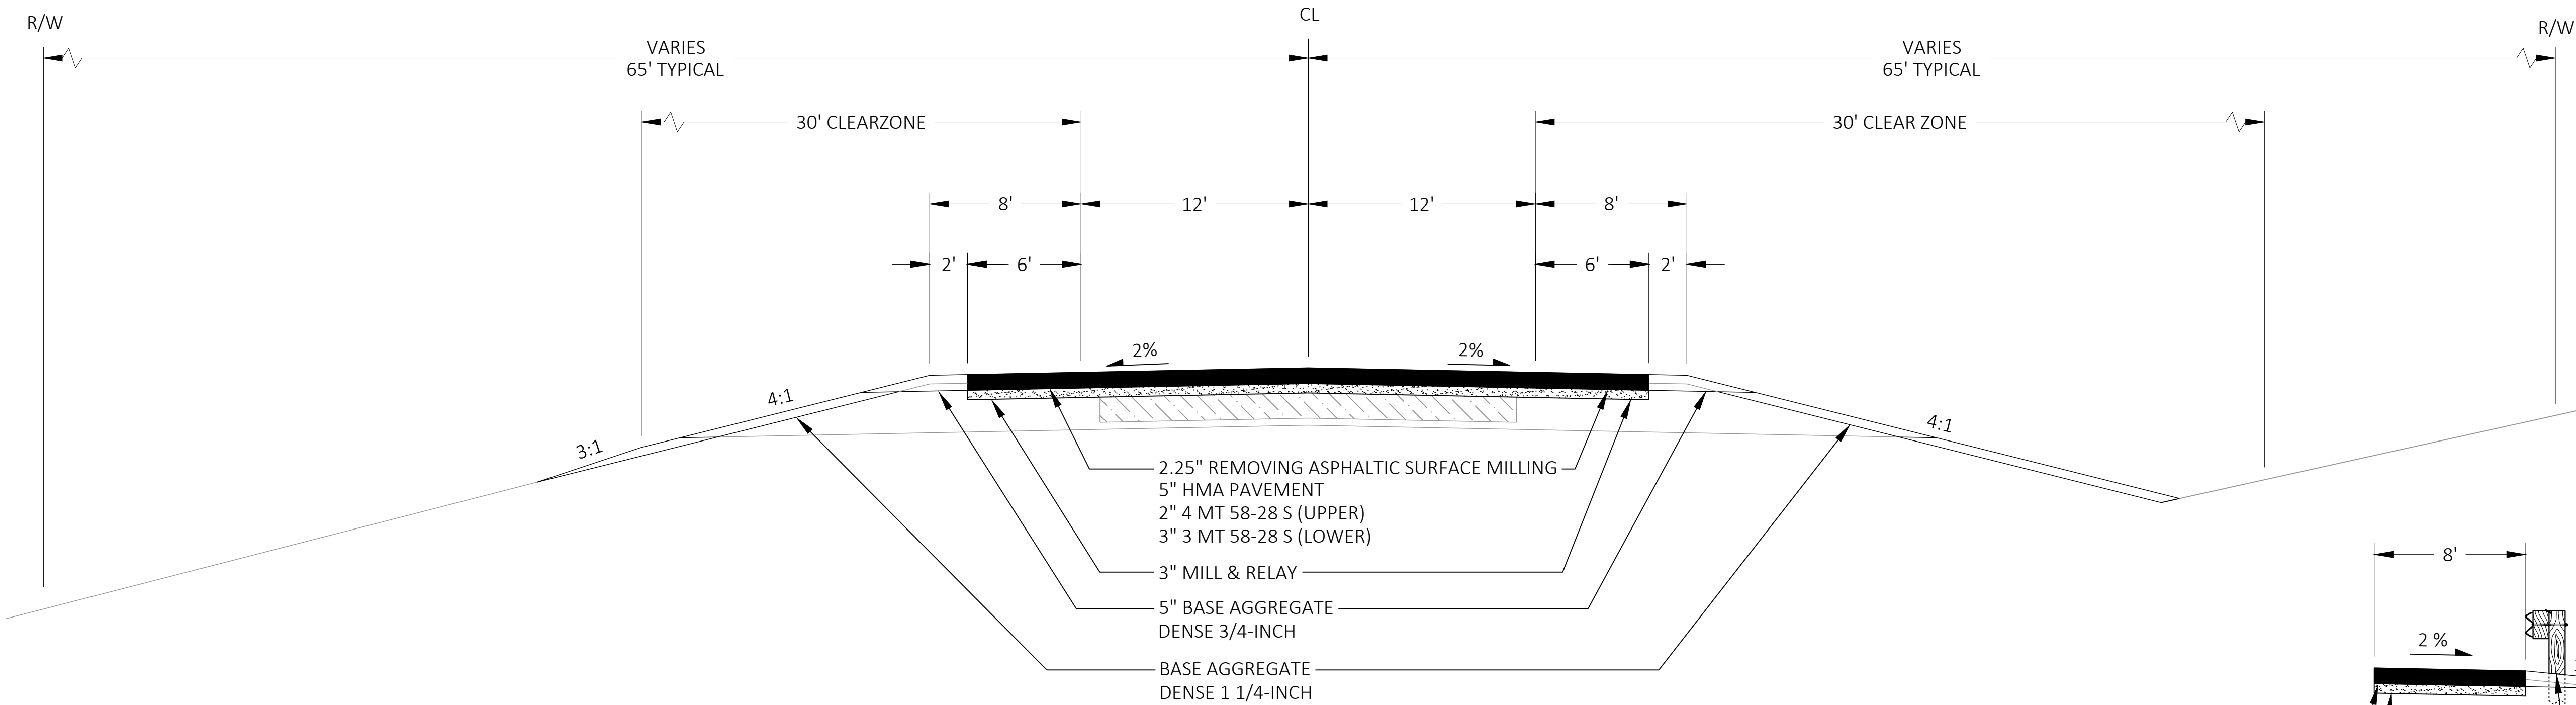

FINISHED TYPICAL SECTION STH 35

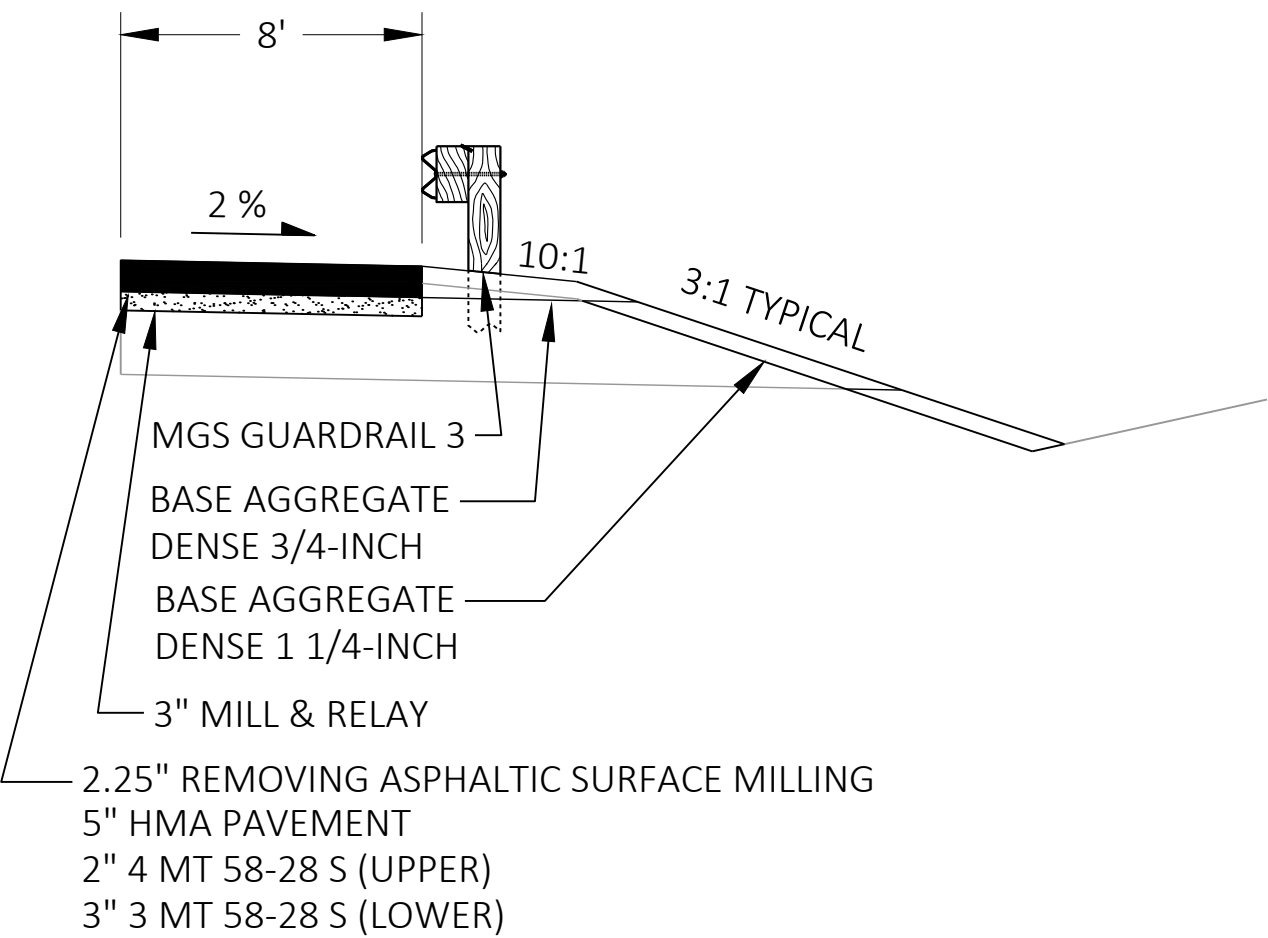

FINISHED BEAMGUARD SECTION STH 35

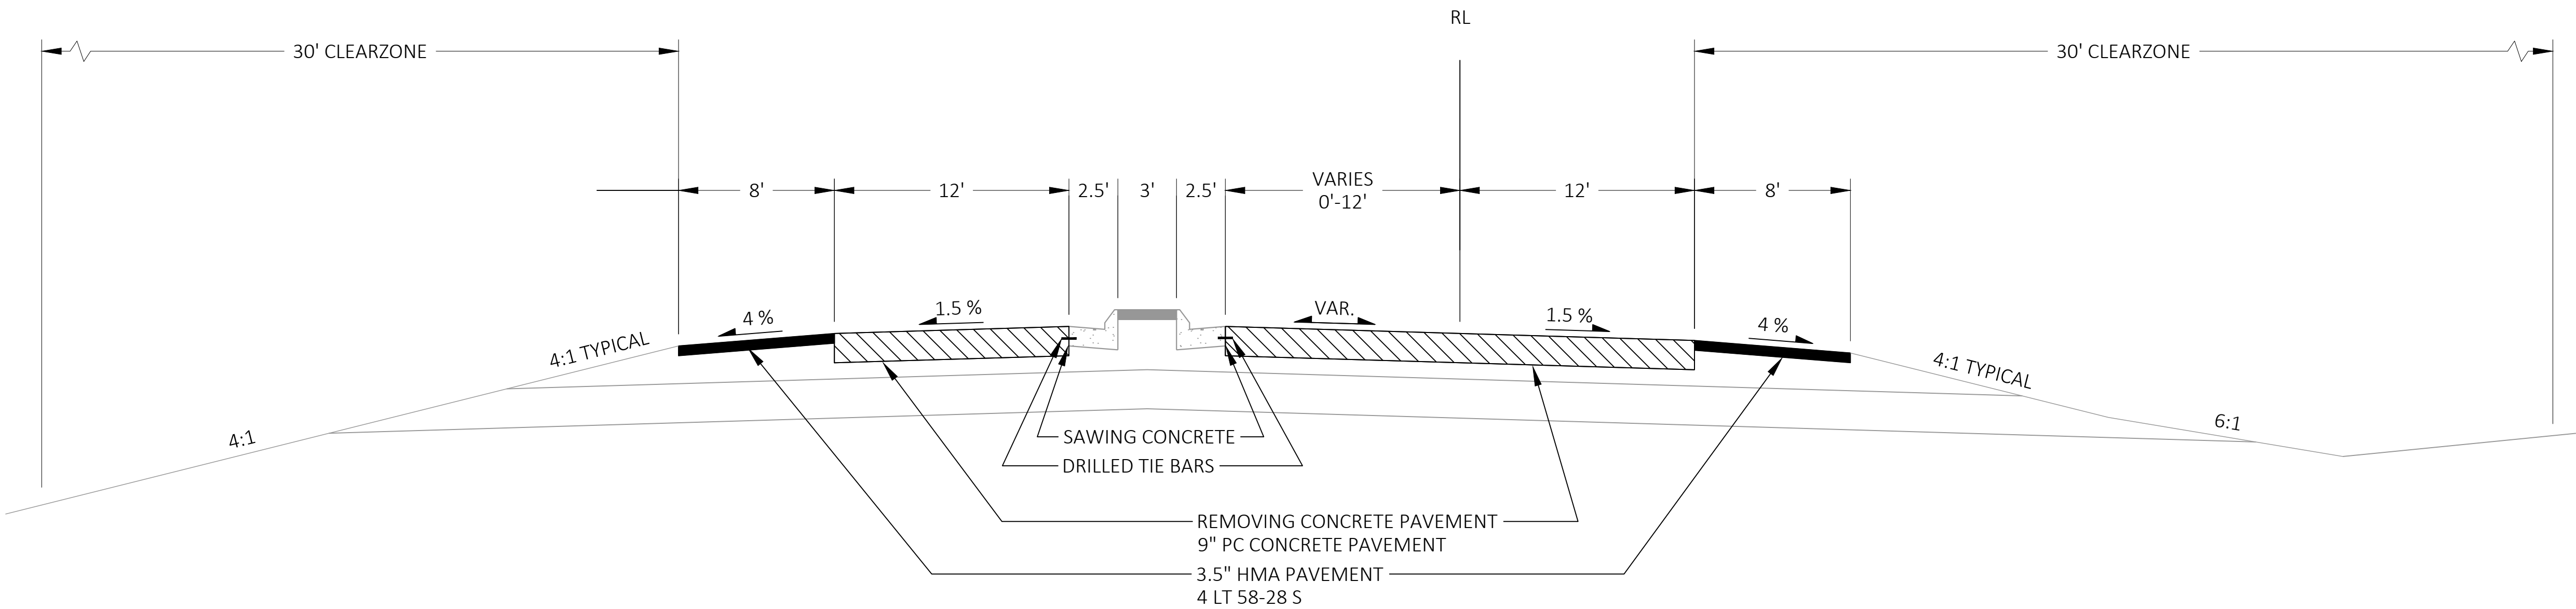

FINISHED TYPICAL SECTION STH 35