


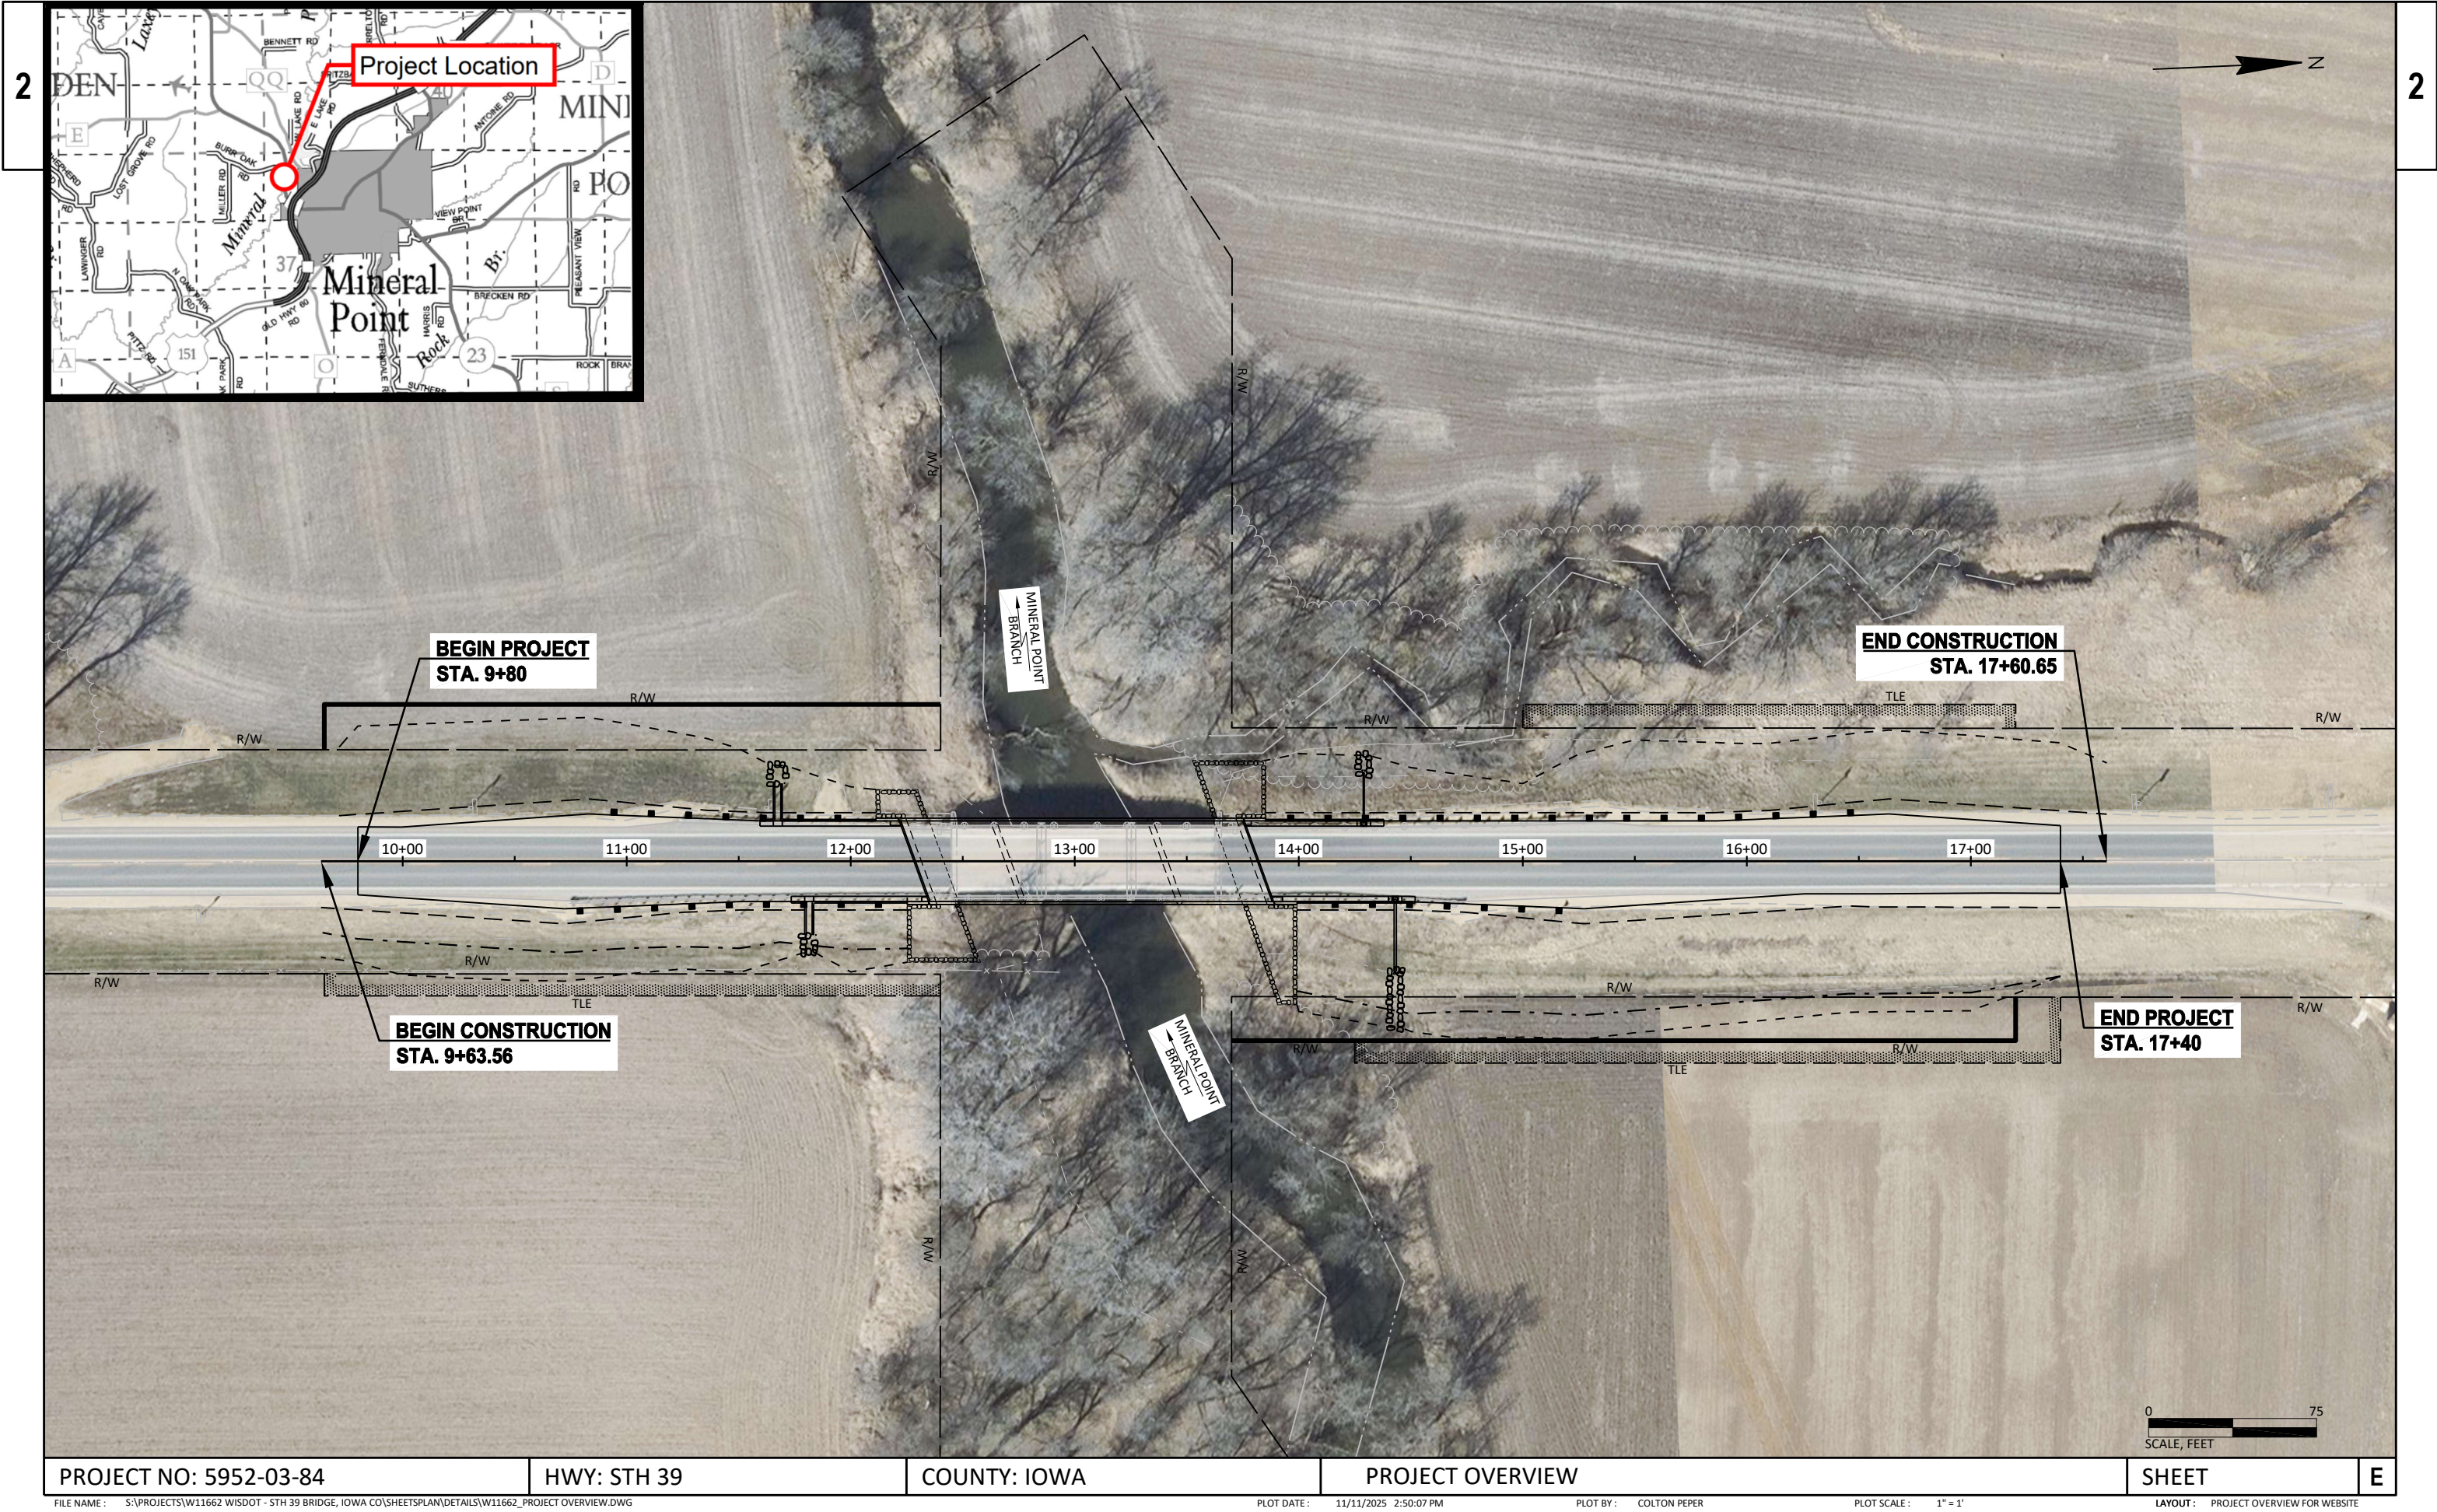

PROJECT NO: 5952-03-84

HWY: STH 39

COUNTY: IOWA

PROJECT OVERVIEW

SHEET

E

FILE NAME: S:\PROJECTS\W11662 WISDOT - STH 39 BRIDGE, IOWA CO\SHEETS\PLAN\DETAILS\W11662_PROJECT OVERVIEW.DWG

PLOT DATE: 11/11/2025 2:50:07 PM

PLOT BY: COLTON PEPPER

PLOT SCALE: 1" = 1'

LAYOUT: PROJECT OVERVIEW FOR WEBSITE