


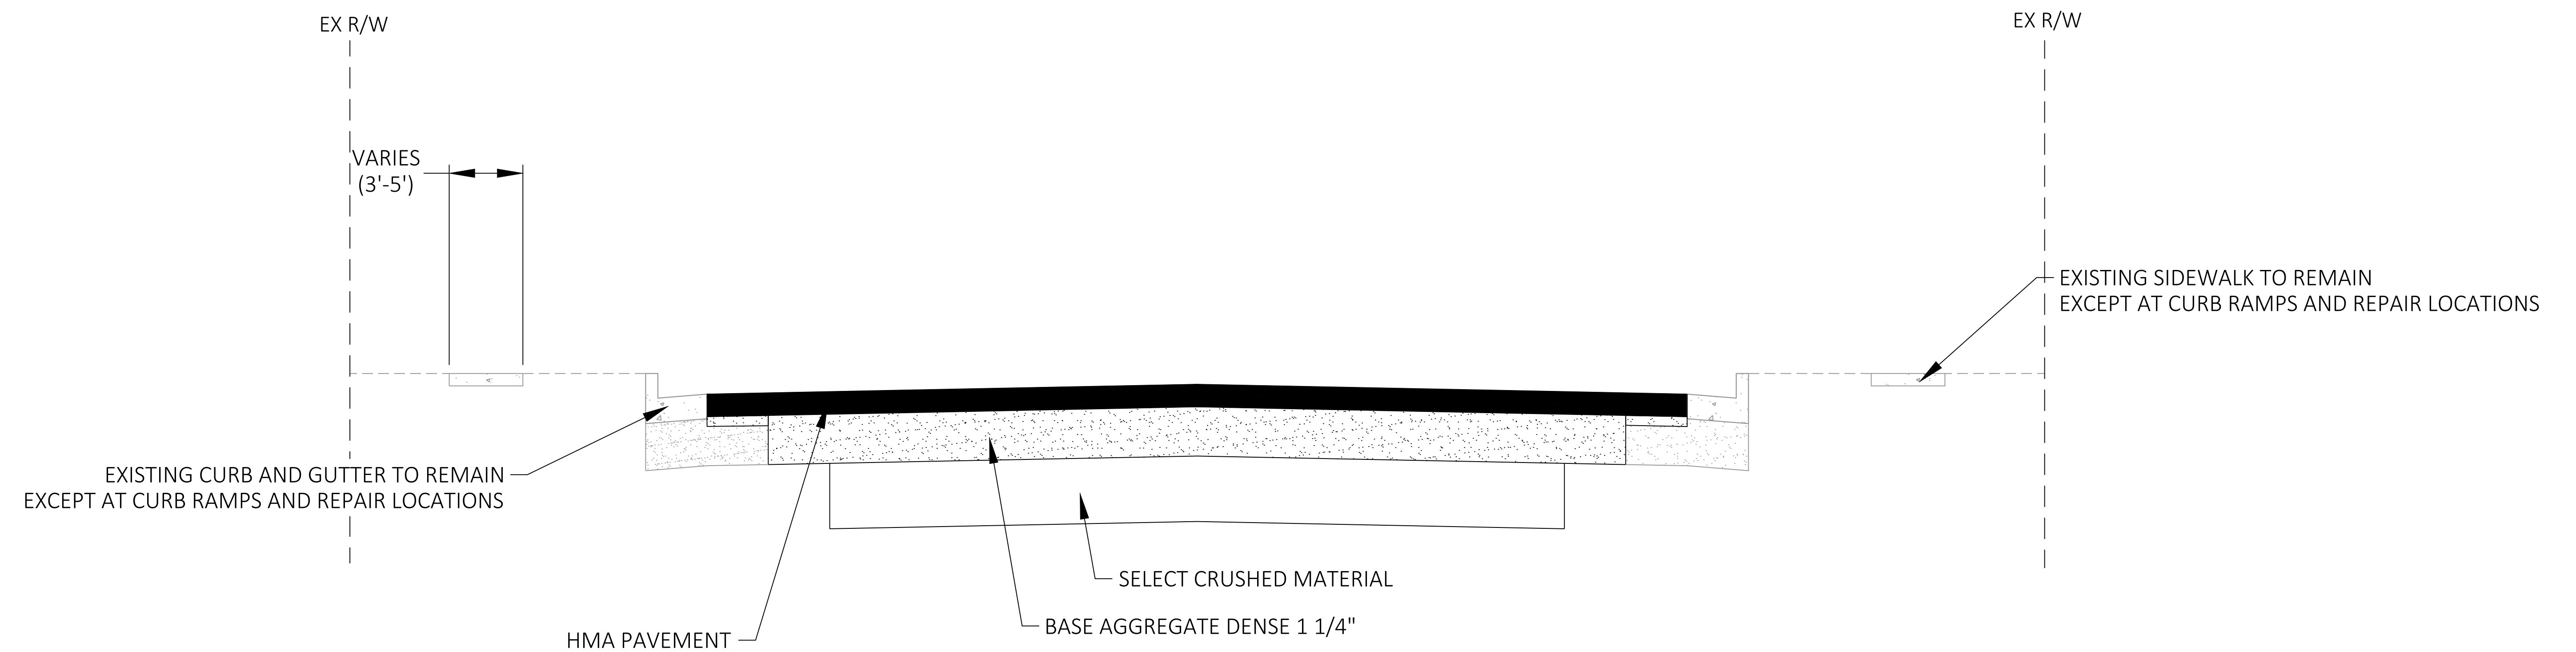

FINISHED TYPICAL SECTION

