


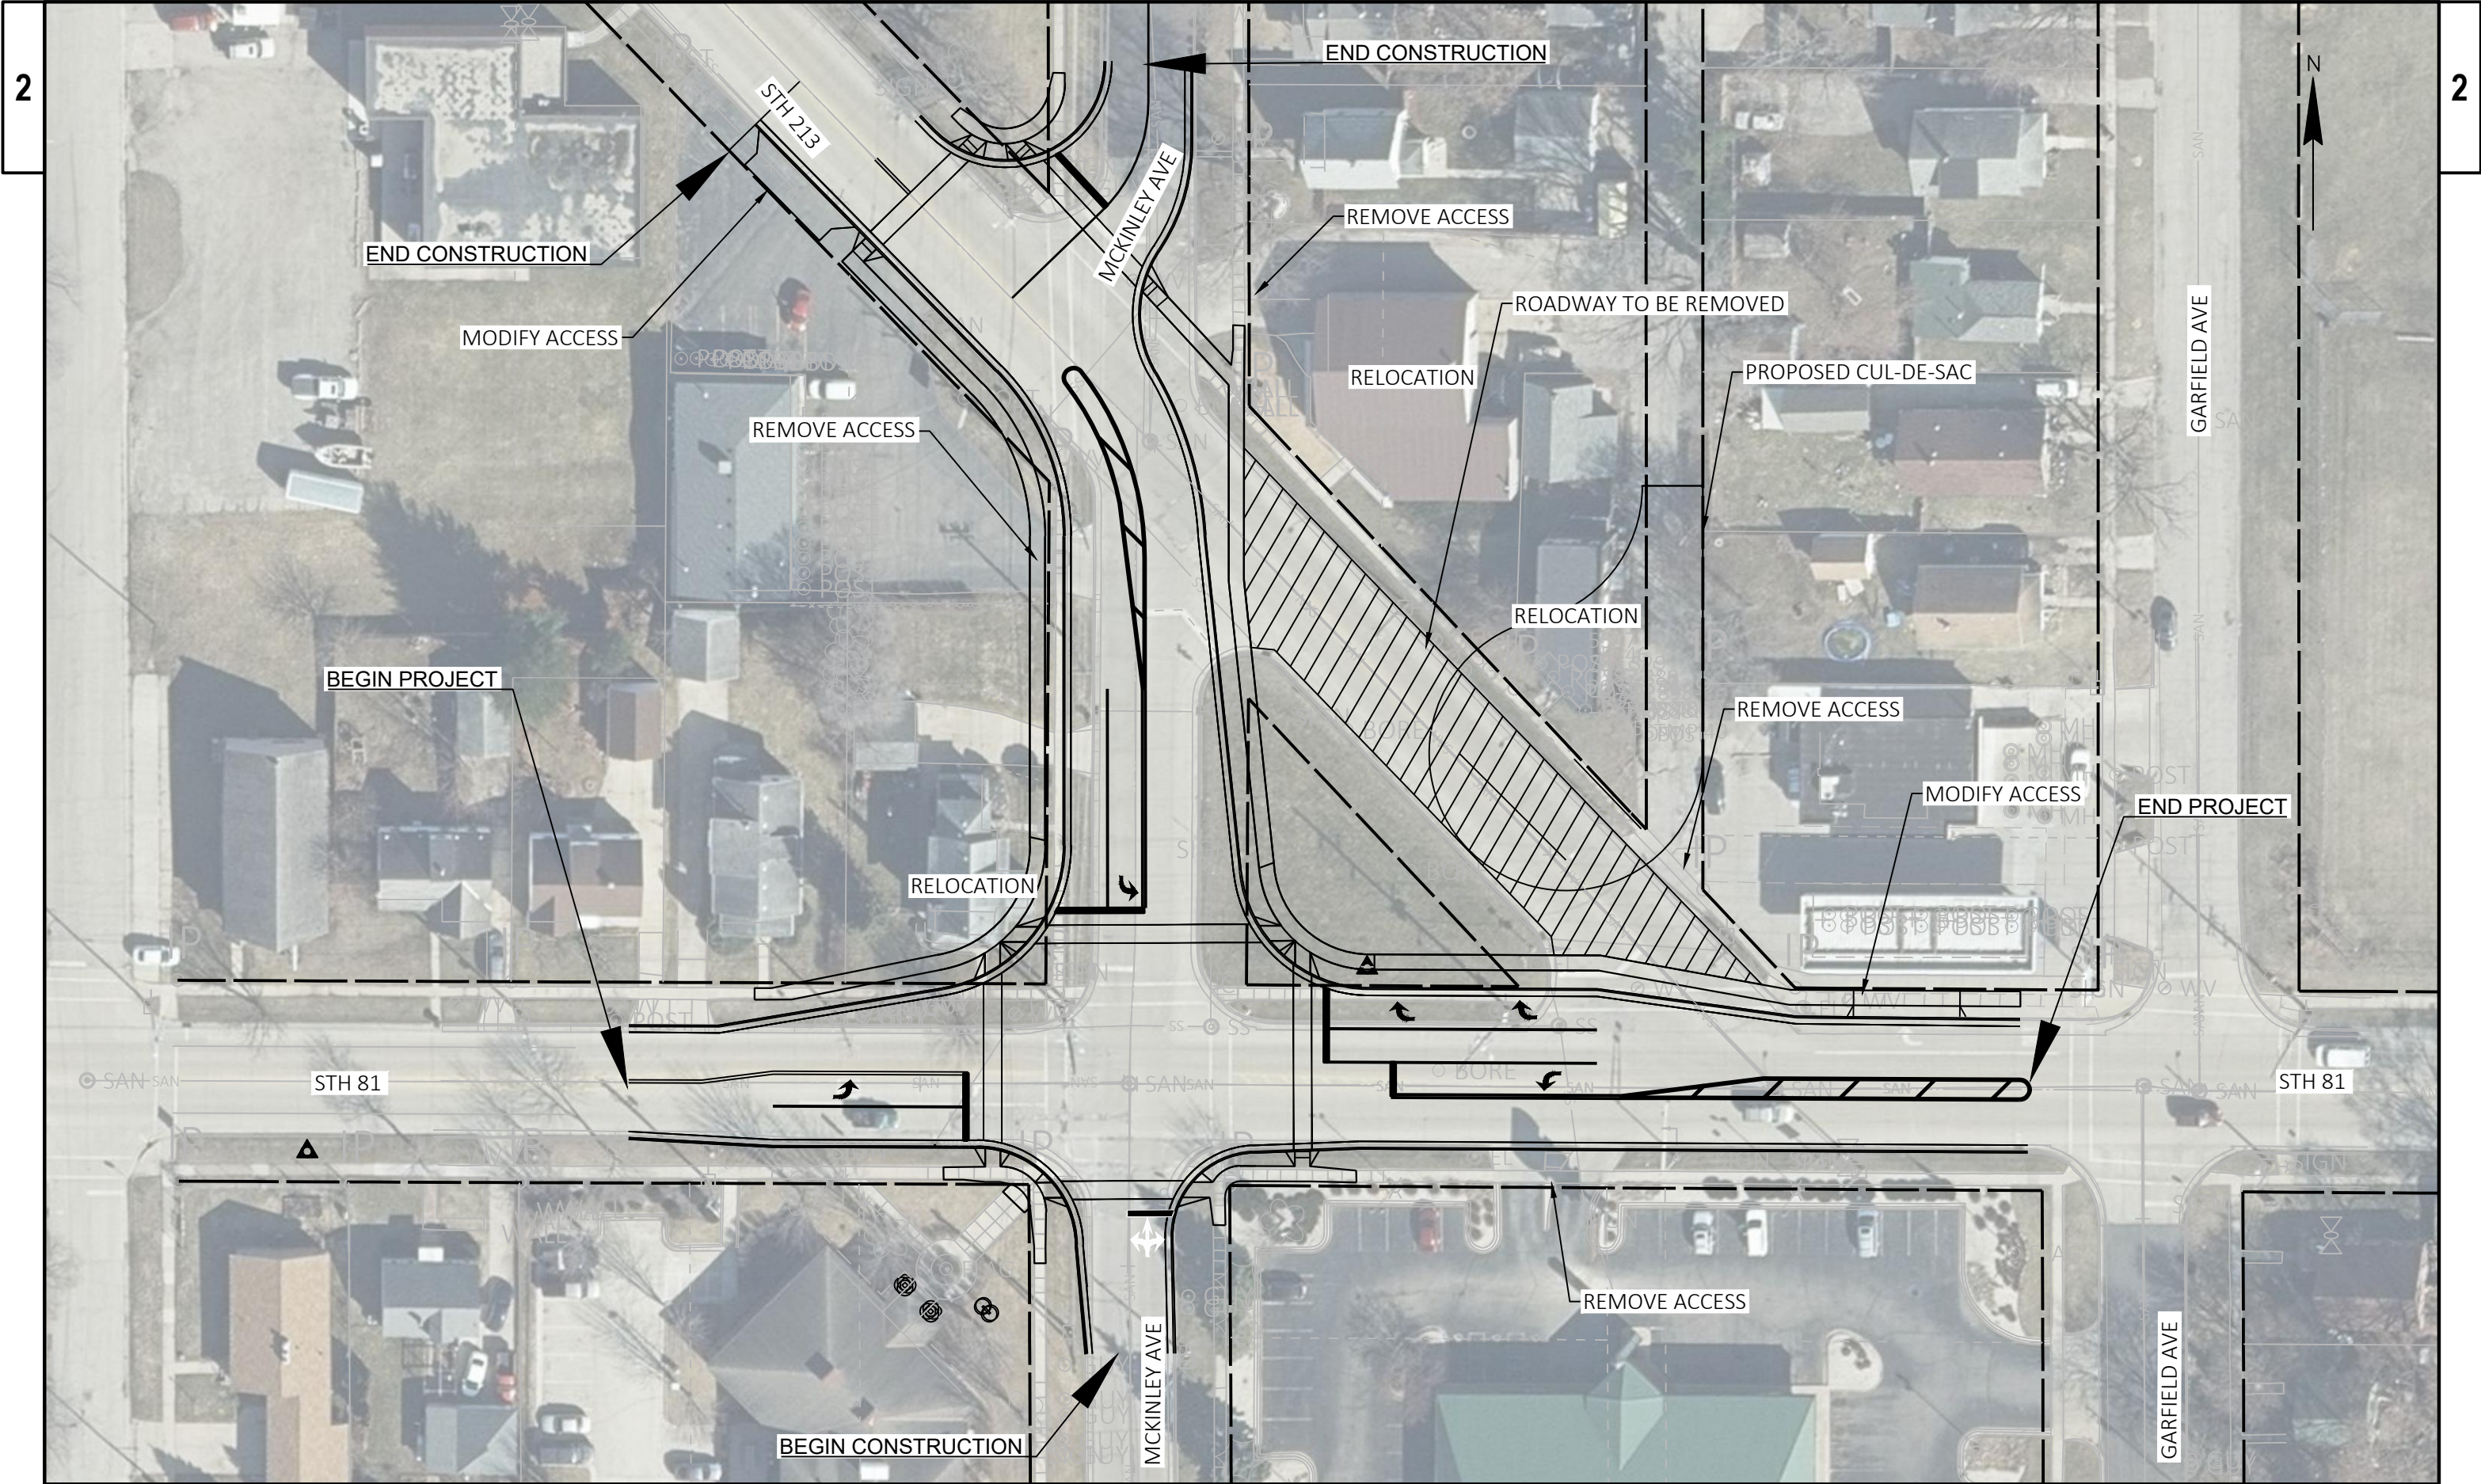

PROJECT NO: 5340-01-03	HWY: STH 81	COUNTY: ROCK	PROJECT OVERVIEW	SHEET	E
------------------------	-------------	--------------	------------------	-------	---