


7

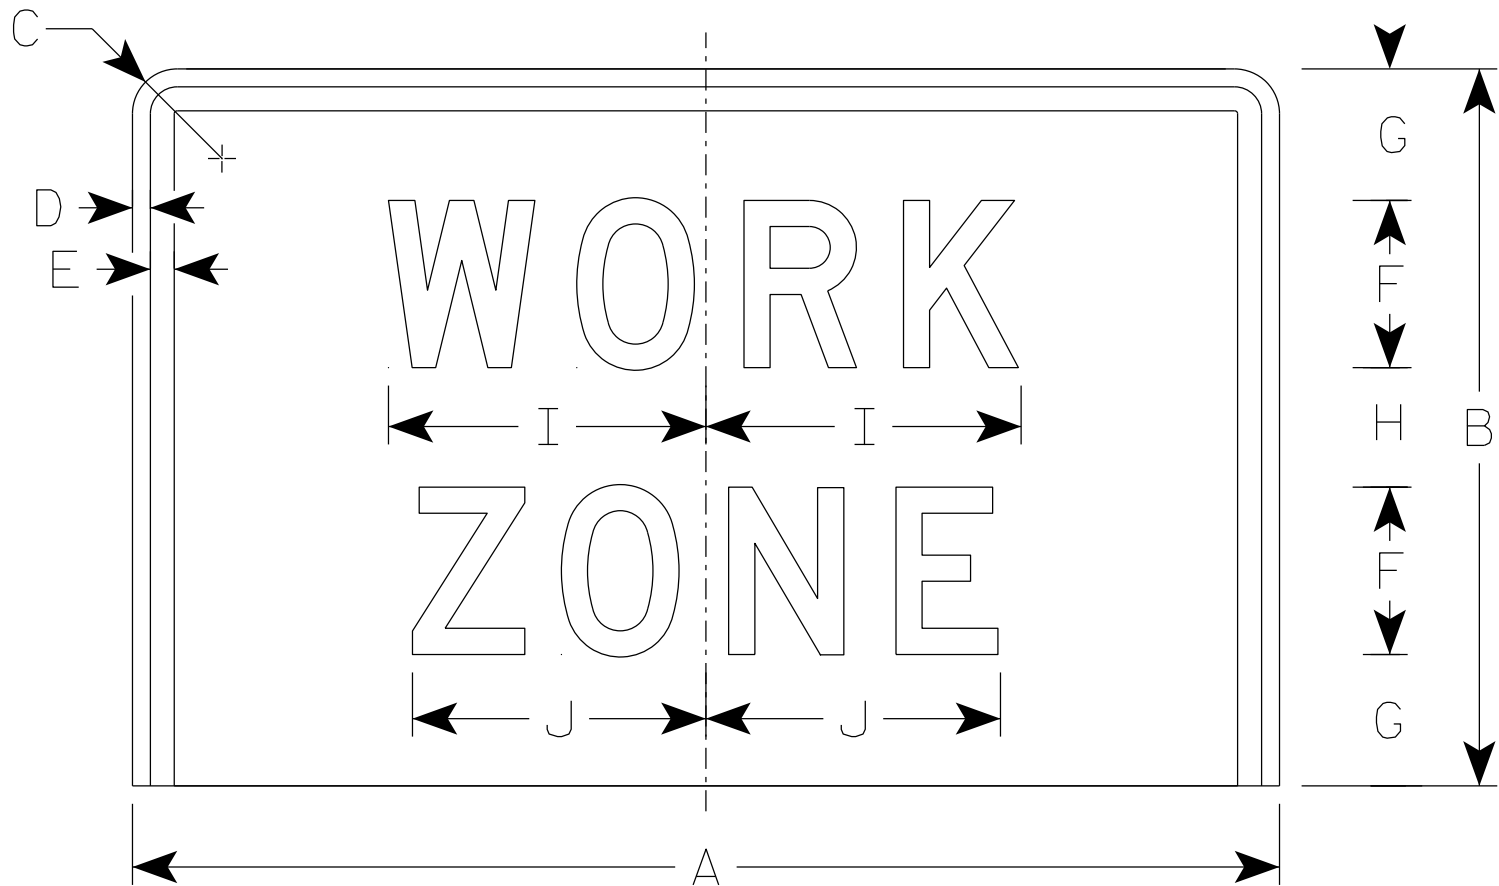

G20-5AP

NOTES

- 1. Sign is Type II - Type F Reflective
- 2. Color:
Background - Orange
Message - Black
- 3. Message Series - D

7

SIZE	A	B	C	D	E	F	G	H	I	J	K	L	M	N	O	P	Q	R	S	T	U	V	W	X	Y	Z	Area sq. ft.
1																											
2S	48	30	1 7/8	3/4	1	7	5 1/2	5	13 1/4	12 1/4																	10.0
2M	48	30	1 7/8	3/4	1	7	5 1/2	5	13 1/4	12 1/4																	10.0
3	48	30	1 7/8	3/4	1	7	5 1/2	5	13 1/4	12 1/4																	10.0
4	48	30	1 7/8	3/4	1	7	5 1/2	5	13 1/4	12 1/4																	10.0
5	48	30	1 7/8	3/4	1	7	5 1/2	5	13 1/4	12 1/4																	10.0

PROJECT NO:

HWY:

COUNTY:

SHEET NO:

E