


NOTES

1. Sign is Type II - Type H Reflective
2. Color:
Background - White
Message - See note 3
3. Border & Hand are non-reflective black.
Circle with diagonal bar is reflective red.

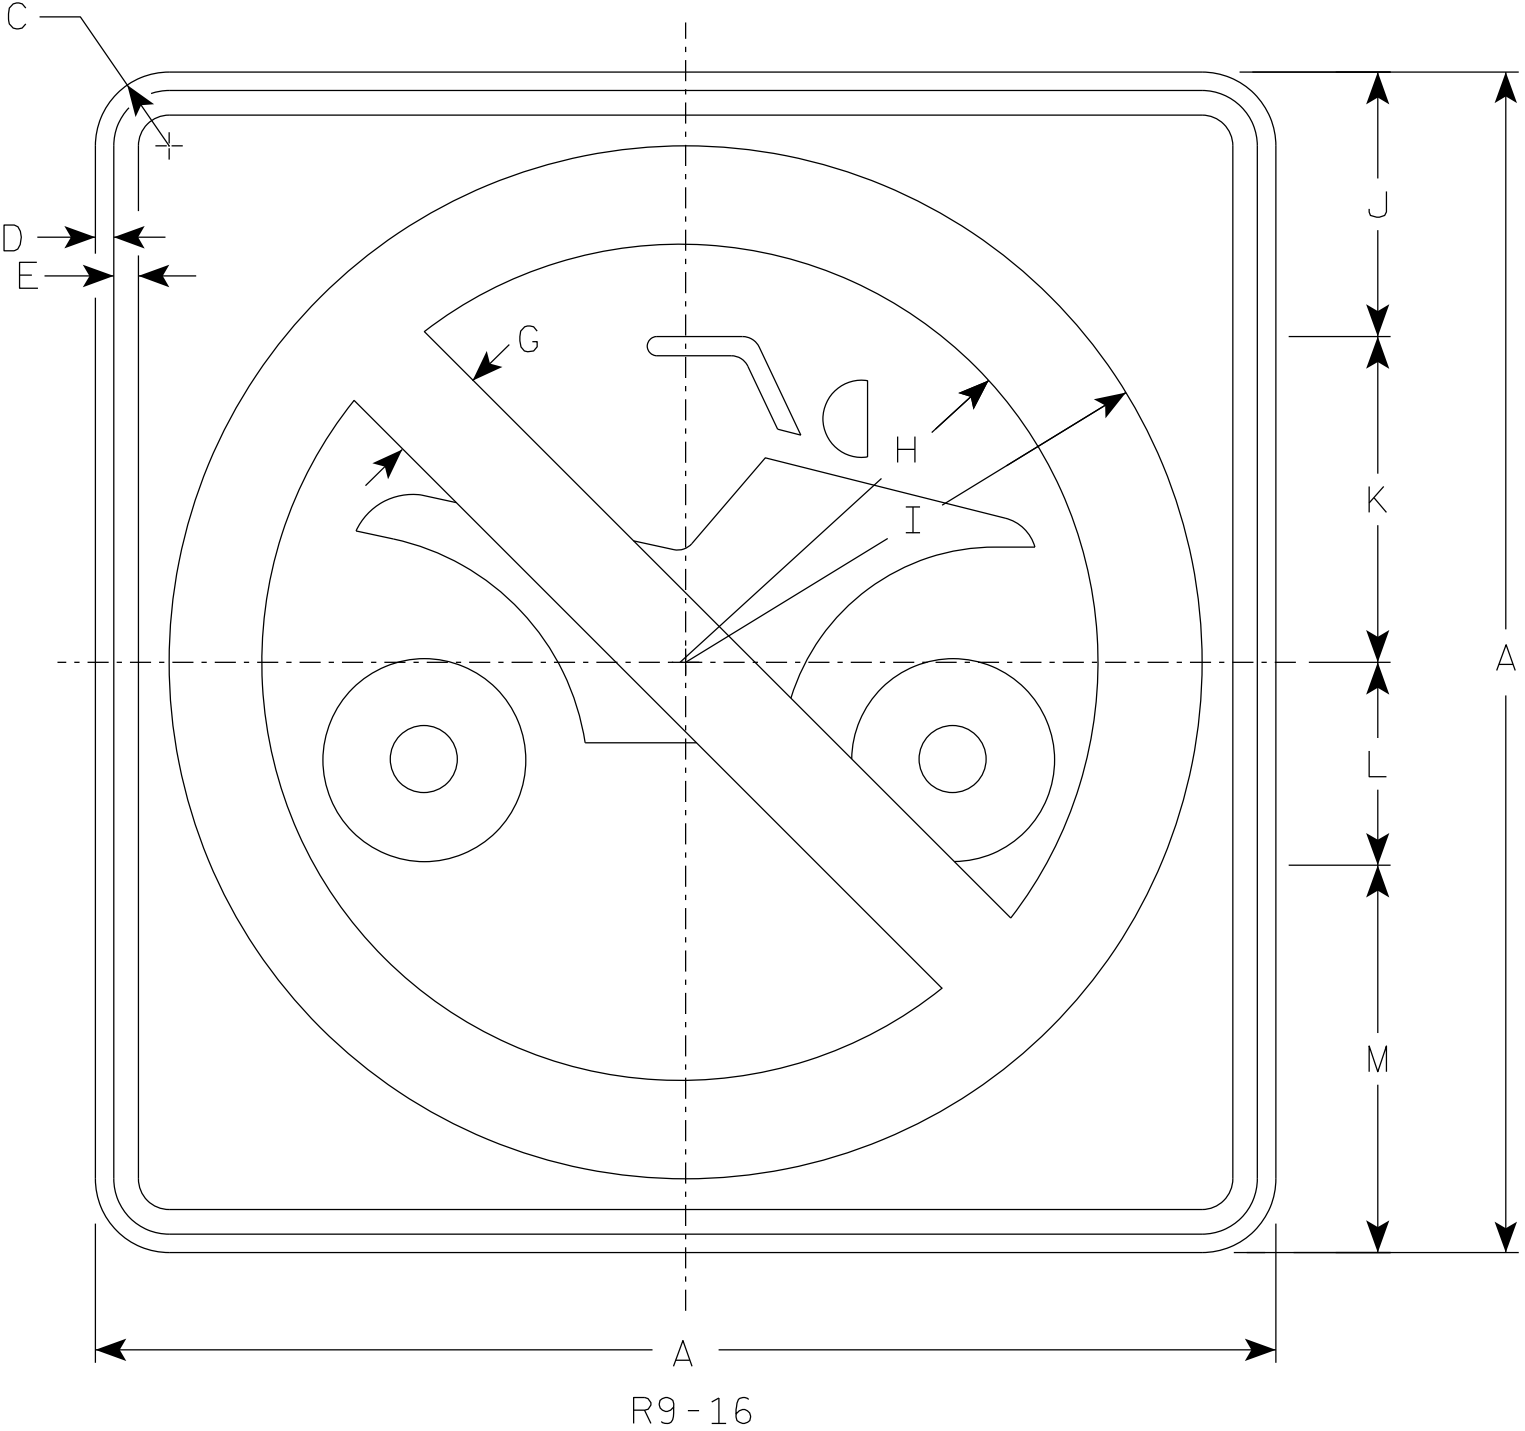

SIZE	A	B	C	D	E	F	G	H	I	J	K	L	M	N	O	P	Q	R	S	T	U	V	W	X	Y	Z	Area sq. ft.
1	18		1 1/2	3/8	3/8		1 1/2	6 3/8	7 7/8	4 1/8	4 7/8	3 1/8	5 7/8														2.25
2S	24		1 1/2	3/8	1/2		2	8 1/2	10 1/2	5 3/8	6 5/8	4 1/8	7 7/8														4.00
2M	24		1 1/2	3/8	1/2		2	8 1/2	10 1/2	5 3/8	6 5/8	4 1/8	7 7/8														4.00
3																											
4																											
5																											

PROJECT NO:

HWY:

COUNTY:

SHEET NO:

E