


7

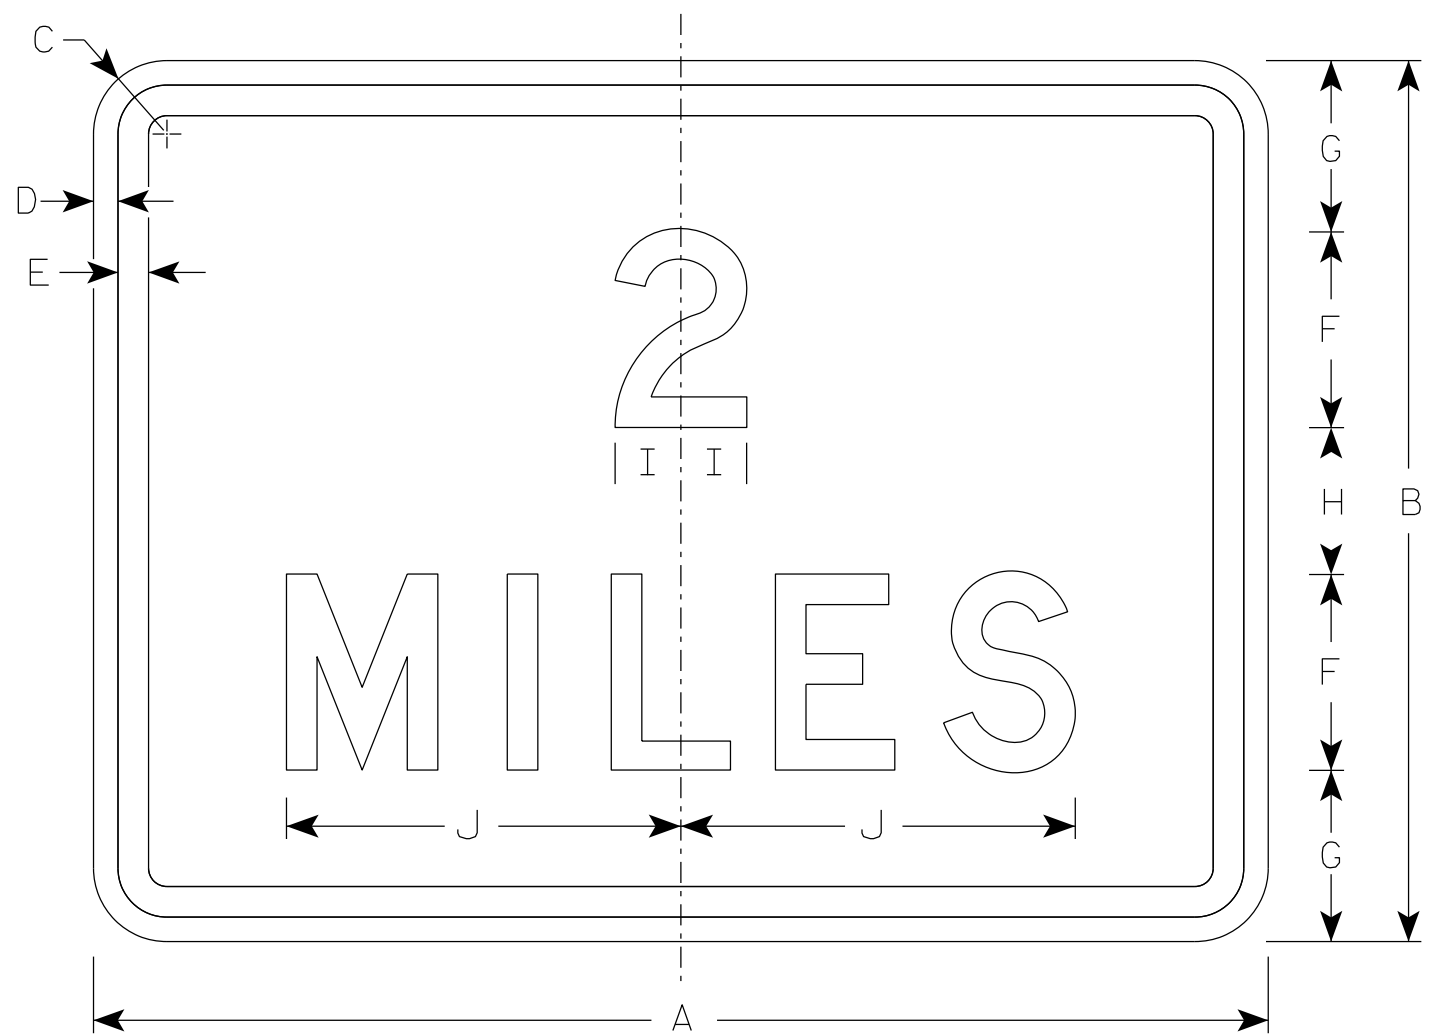

W016 - 3AP

* See note 4

NOTES

- 1. Sign is Type II - Type F Reflective
- 2. Color:
Background - Orange
Message - Black
- 3. Message Series - D
- 4. Round distance to nearest whole Mile and substitute appropriate numerals and optically adjust spacing to achieve proper balance.

7

SIZE	A	B	C	D	E	F	G	H	I	J	K	L	M	N	O	P	Q	R	S	T	U	V	W	X	Y	Z	Area sq. ft.
1	30	24	1 1/2	1/2	5/8	6	4 1/2	3	2	12 1/8																	5.0
2S	42	30	1 7/8	5/8	3/4	8	5	4	2 3/4	16 1/8																	8.75
2M	42	30	1 7/8	5/8	3/4	8	5	4	2 3/4	16 1/8																	8.75
3	42	30	1 7/8	5/8	3/4	8	5	4	2 3/4	16 1/8																	8.75
4	42	30	1 7/8	5/8	3/4	8	5	4	2 3/4	16 1/8																	8.75
5	42	30	1 7/8	5/8	3/4	8	5	4	2 3/4	16 1/8																	8.75

PROJECT NO:

HWY:

COUNTY:

SHEET NO:

E