



Wisconsin Department of Transportation

March 6, 2025

Division of Transportation Systems Development

Bureau of Project Development
4822 Madison Yards Way, 4th Floor South
Madison, WI 53705

Telephone: (608) 266-1631
Facsimile (FAX): (608) 266-8459

NOTICE TO ALL CONTRACTORS:

Proposal #40: 1196-04-77
New Auburn – Rice Lake
B-03-14,16,18,20,26,30,37,218
USH 53
Barron County

Letting of March 11, 2025

This is Addendum No. 02, which provides for the following:

Schedule of Items:

Revised Bid Item Quantities					
Bid Item	Item Description	Unit	Proposal Total Prior to Addendum	Proposal Quantity Change (-)	Proposal Total After Addendum
205.0100	Excavation Common	CY	27	124	151
305.0110	Base Aggregate Dense 3/4-Inch	TON	1,290	220	1,510
624.0100	Water	MGAL	50	2	52

Plan Sheets:

Revised Plan Sheets	
Plan Sheet	Plan Sheet Title (brief description of changes to sheet)
17	Construction Details: Updates to clarify that Base Aggregate Dense 3/4-Inch is required within the CTH I median at Guardrail Mow Strip Emulsified Asphalt and Guardrail Mow Strip Asphalt areas.
70-71	Miscellaneous Quantities: Quantity updates to 205.0100 Excavation Common, 305.0110 Base Aggregate Dense 3/4-Inch, and 624.0100 Water.
415-419	Cross Sections: Updated to include Base Aggregate Dense 3/4-Inch within the CTH I median at Guardrail Mow Strip Emulsified Asphalt and Guardrail Mow Strip Asphalt areas.

Schedule of Items

Attached, dated March 6, 2025, are the revised Schedule of Items Pages 3, 4, and 11.

Plan Sheets

The following 8½ x 11-inch sheets are attached and made part of the plans for this proposal:

Revised: 17, 70-71, and 415-419.


The responsibility for notifying potential subcontractors and suppliers of these changes remains with the prime contractor.

Sincerely,

Mike Coleman

Proposal Development Specialist
Proposal Management Section

END OF ADDENDUM

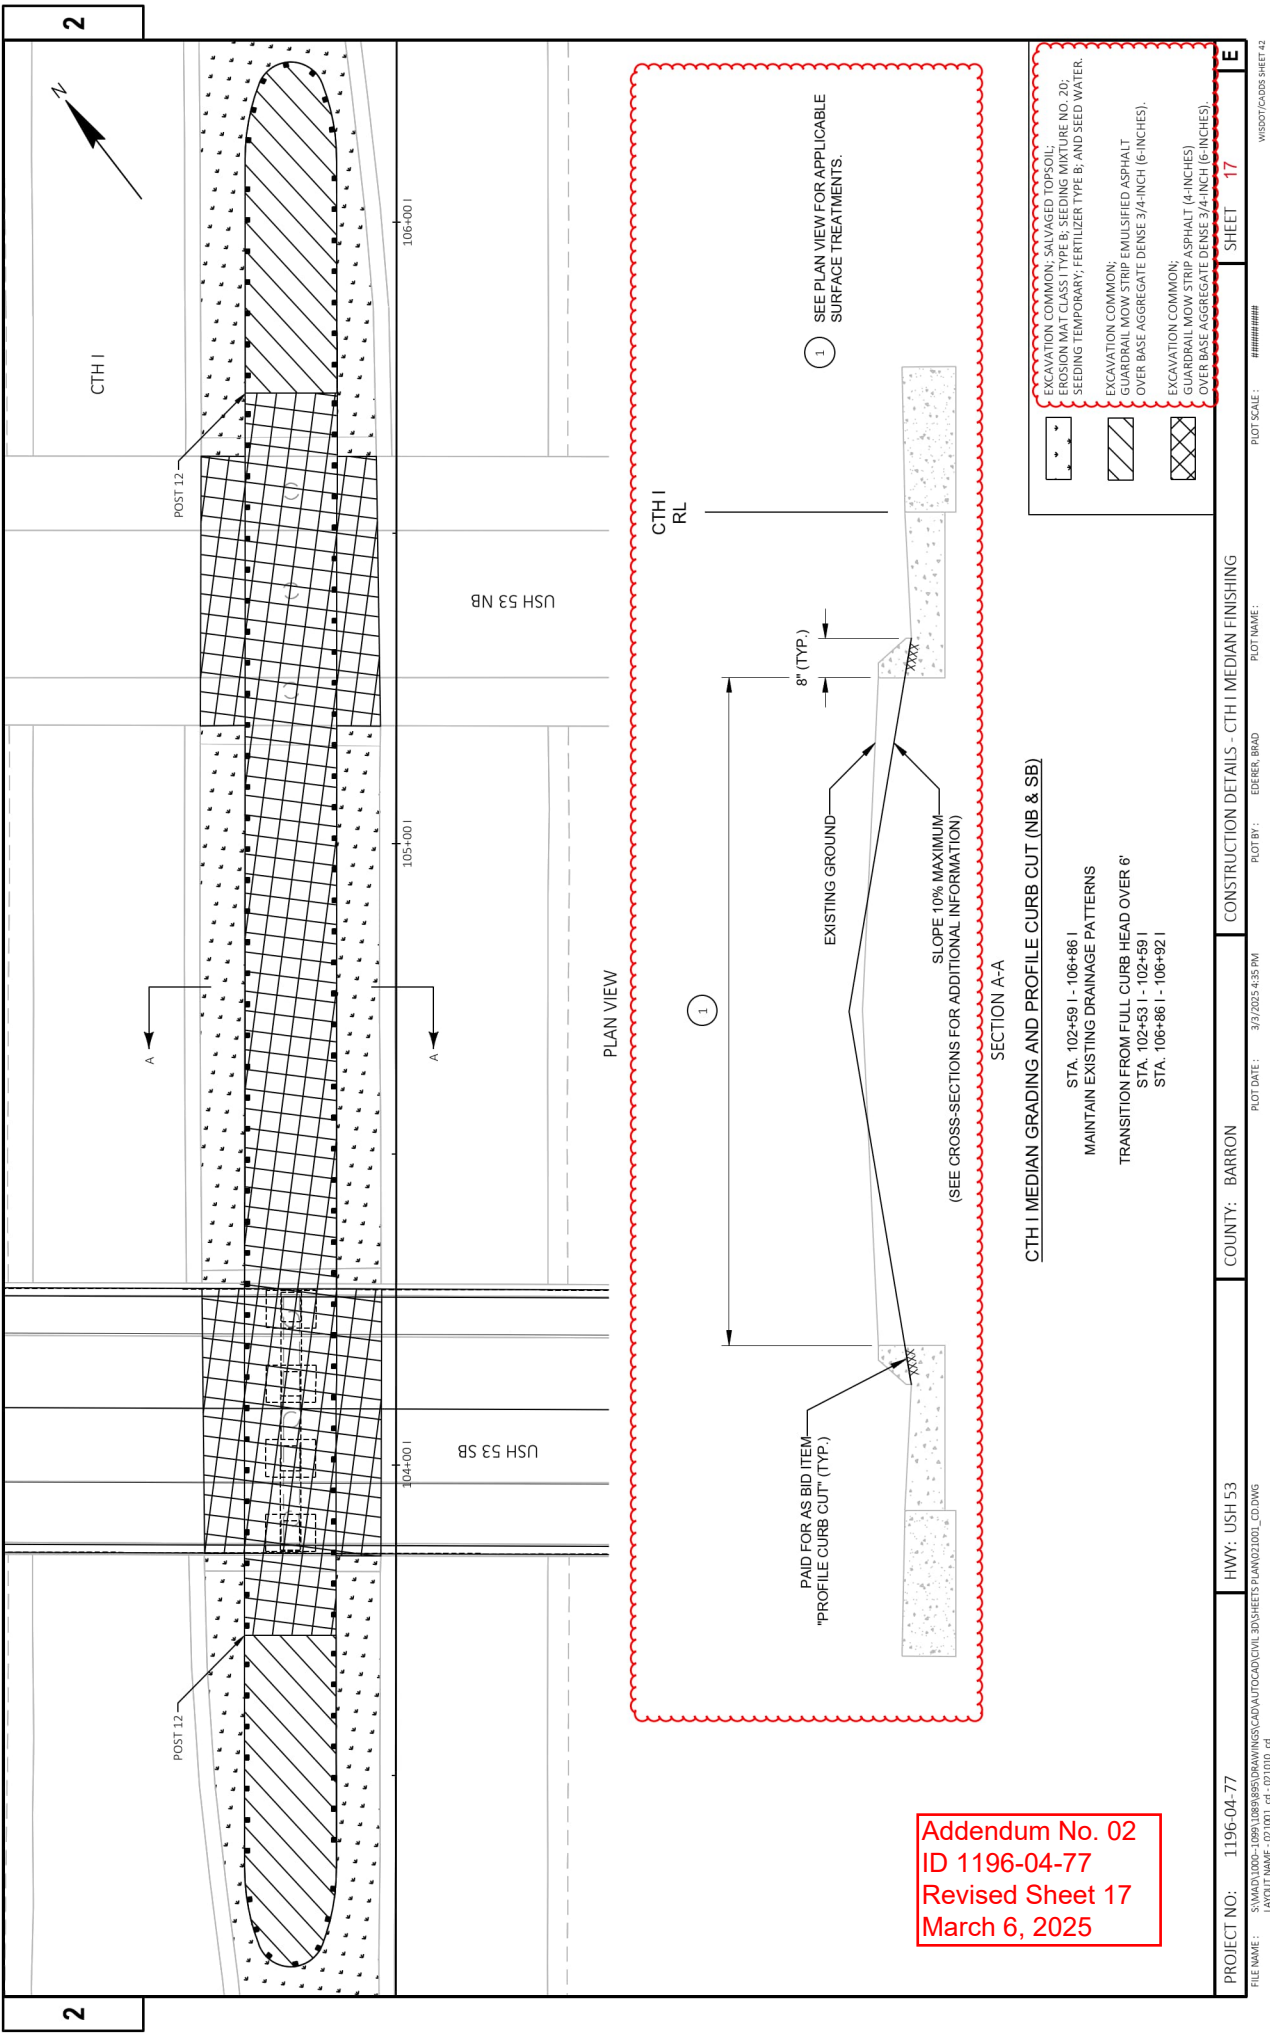

Addendum No. 02
ID 1196-04-77
Revised Sheet 17
March 6, 2025

REMOVING CONCRETE SUMMARY

CATEGORY	STRUCTURE	LOCATION	204.0100				204.0105				204.0150				204.0155			
			SY	LF	SY	LF	SY	LF	SY	LF	SY	LF	SY	LF	SY	LF	SY	LF
0010	B-3-14 APPROACHES	LT/RT	180	---	80	---	---	---	---	---	---	---	---	---	---	---	---	---
	B-3-16 APPROACHES	LT/RT	170	---	35	---	---	---	---	---	---	---	---	---	---	---	---	---
	B-3-18 APPROACHES	LT/RT	180	---	100	---	---	---	---	---	---	---	---	---	---	---	---	---
	B-3-20 APPROACHES	LT/RT	220	---	---	20	---	---	---	---	---	---	---	---	---	---	---	---
	B-3-24 APPROACHES	LT/RT	160	---	---	---	---	---	---	---	---	---	---	---	---	---	---	---
	B-3-26 APPROACHES	LT/RT	210	---	130	---	---	---	---	---	---	---	---	---	---	---	---	---
	B-3-30 APPROACHES	LT/RT	180	---	---	---	---	---	---	---	---	---	---	---	---	---	---	---
	B-3-37 APPROACHES	LT/RT	210	---	180	---	---	---	---	---	---	---	---	---	---	---	---	---
	CTH I	---	---	---	---	36	---	---	---	---	---	---	---	---	---	---	---	---
	TOTALS	---	1,510	---	525	---	56	---	---	---	---	---	---	---	---	---	---	---

REMOVING ASPHALTIC SURFACE

CATEGORY	STRUCTURE	LOCATION	204.0110				204.0115				204.0120			
			SY	LF	SY	LF	SY	LF	SY	LF	SY	LF	SY	LF
0010	B-3-14 APPROACHES	LT/RT	900	---	610	---	---	---	---	---	---	---	---	---
	B-3-16 APPROACHES	LT/RT	1,000	---	710	---	---	---	---	---	---	---	---	---
	B-3-18 APPROACHES	LT/RT	890	---	860	---	---	---	---	---	---	---	---	---
	B-3-20 APPROACHES	LT/RT	1,000	---	1,450	---	---	---	---	---	---	---	---	---
	B-3-24 APPROACHES	LT/RT	700	---	810	---	---	---	---	---	---	---	---	---
	B-3-26 APPROACHES	LT/RT	580	---	510	---	---	---	---	---	---	---	---	---
	B-3-30 APPROACHES	LT/RT	1,600	---	870	---	---	---	---	---	---	---	---	---
	B-3-37 APPROACHES	LT/RT	580	---	430	---	---	---	---	---	---	---	---	---
	CTH I	---	8	---	---	---	---	---	---	---	---	---	---	---
	RAMP I/A	---	---	---	150	---	---	---	---	---	---	---	---	---
TOTALS			7,258	---	6,400	---	50,950	---	---	---	---	---	---	---

REMOVAL ITEMS

CATEGORY	STRUCTURE	LOCATION	204.0165				204.0170				204.0180			
			LF	LF	LF	LF	LF	LF	LF	LF	LF	LF	LF	LF
0010	B-3-14 APPROACHES	LT/RT	1,650	---	130	---	---	---	---	---	---	---	---	---
	B-3-16 APPROACHES	LT/RT	880	---	150	---	---	---	---	---	---	---	---	---
	B-3-18 APPROACHES	LT/RT	880	---	70	---	---	---	---	---	---	---	---	---
	B-3-20 APPROACHES	LT/RT	610	---	55	---	---	---	---	---	---	---	---	---
	B-3-24 APPROACHES	LT/RT	720	---	---	---	---	---	---	---	---	---	---	---
	B-3-26 APPROACHES	LT/RT	740	---	50	---	---	---	---	---	---	---	---	---
	B-3-30 APPROACHES	LT/RT	2,950	---	140	---	---	---	---	---	---	---	---	---
	B-3-37 APPROACHES	LT/RT	680	---	---	---	---	---	---	---	---	---	---	---
	TOTALS	---	9,110	---	595	---	---	---	---	---	---	---	---	---

EXCAVATION COMMON

CATEGORY	STATION	STATION	LOCATION	CY	REMARKS
0010	STA. 102+59 I - STA. 106+86 I	LT	TOTAL	151	MEDIAN

Addendum No. 02
ID 1196-04-77
Revised Sheet 70
March 6, 2025

PROJECT NO: 1196-04-77

COUNTY: BARRON

MISCELLANEOUS QUANTITIES

SHEET: 70

FILE NAME:

PLOT DATE:

PLOT BY:

PLOT SCALE: 1" = 1'

WISDOTCADS SHEET 42

Addendum No. 02
ID 1196-04-77
Revised Sheet 71
March 6, 2025

REMOVING STORM SEWER SUMMARY

CATEGORY	STRUCTURE	LOCATION	204.0190		204.0220		204.0245.01		204.0245.02		204.0270	
			REMOVING SURFACE DRAINS	EACH	REMOVING INLETS	EACH	REMOVING STORM SEWER 15-INCH LF	EACH	REMOVING STORM SEWER 18-INCH LF	EACH	ABANDONING CULVERT PIPES	EACH
0010	B-3-14 APPROACHES	LT/RT	--	--	2	2	--	--	53	1	--	--
	B-3-16 APPROACHES	LT/RT	--	--	1	1	--	--	69	--	--	--
	B-3-18 APPROACHES	LT/RT	--	--	2	2	--	--	--	--	--	--
	B-3-20 APPROACHES	LT/RT	--	--	2	2	18	--	--	1	--	--
	B-3-24 APPROACHES	LT/RT	--	--	2	2	--	--	78	1	--	--
	B-3-26 APPROACHES	LT/RT	1	--	--	--	--	--	--	--	--	--
	B-3-30 APPROACHES	LT/RT	--	--	1	1	61	--	--	--	--	--
	B-3-37 APPROACHES	LT/RT	--	--	2	2	35	--	--	2	--	--
	TOTALS		3	10	114	200				5		

SHAPING SHOULDERS SUMMARY

CATEGORY	STRUCTURE	LOCATION	211.0400		305.0500		624.0100	
			PREPARE FOUNDATION FOR ASPHALTIC SHOULDERS	STA	SHAPING STA	SHOULDERS	SHAPING STA	WATER MGAL
0010	B-3-14 APPROACHES	LT/RT	7	9	9	3		
	B-3-16 APPROACHES	LT/RT	26	0	4	4		
	B-3-18 APPROACHES	LT/RT	29	0	5	5		
	B-3-20 APPROACHES	LT/RT	23	0	4	4		
	B-3-218 APPROACHES	LT/RT	24	0	4	4		
	B-3-26 APPROACHES	LT/RT	13	14	5			
	B-3-30 APPROACHES	LT/RT	7	3	2			
0010	B-3-37 APPROACHES	LT/RT	12	14	4			
	TOTALS		141	40	31			

* ADDITIONAL QUANTITIES LISTED ELSEWHERE


BASE AGGREGATE DENSE

CATEGORY	STRUCTURE	LOCATION	305.0110		305.0115		624.0100	
			BASE AGGREGATE DENSE 3/4-INCH TON	TON	BASE AGGREGATE DENSE 1 1/4-INCH TON	TON	WATER MGAL	REMARKS
0010	B-3-14 APPROACHES	LT/RT	160	40	2			
	B-3-16 APPROACHES	LT/RT	130	40	2			
	B-3-18 APPROACHES	LT/RT	95	210	3			
	B-3-20 APPROACHES	LT/RT	190	45	2			
	B-3-218 APPROACHES	LT/RT	110	45	2			
	B-3-26 APPROACHES	LT/RT	75	45	1			
	B-3-30 APPROACHES	LT/RT	320	40	4			
	B-3-37 APPROACHES	LT/RT	75	60	1			
	RAMP IA	LT/RT	100	--	1			
	CTH MEDIAN	LT	35	--	1			TEMPORARY WIDENING
TOTALS			1,510	525	21			


* ADDITIONAL QUANTITIES LISTED ELSEWHERE


** FOR MISCELLANEOUS PAVEMENT APPROACH AND CONCRETE SURFACE DRAIN GRADING

Addendum No. 02
ID 1196-04-77
Revised Sheet 415
March 6, 2025

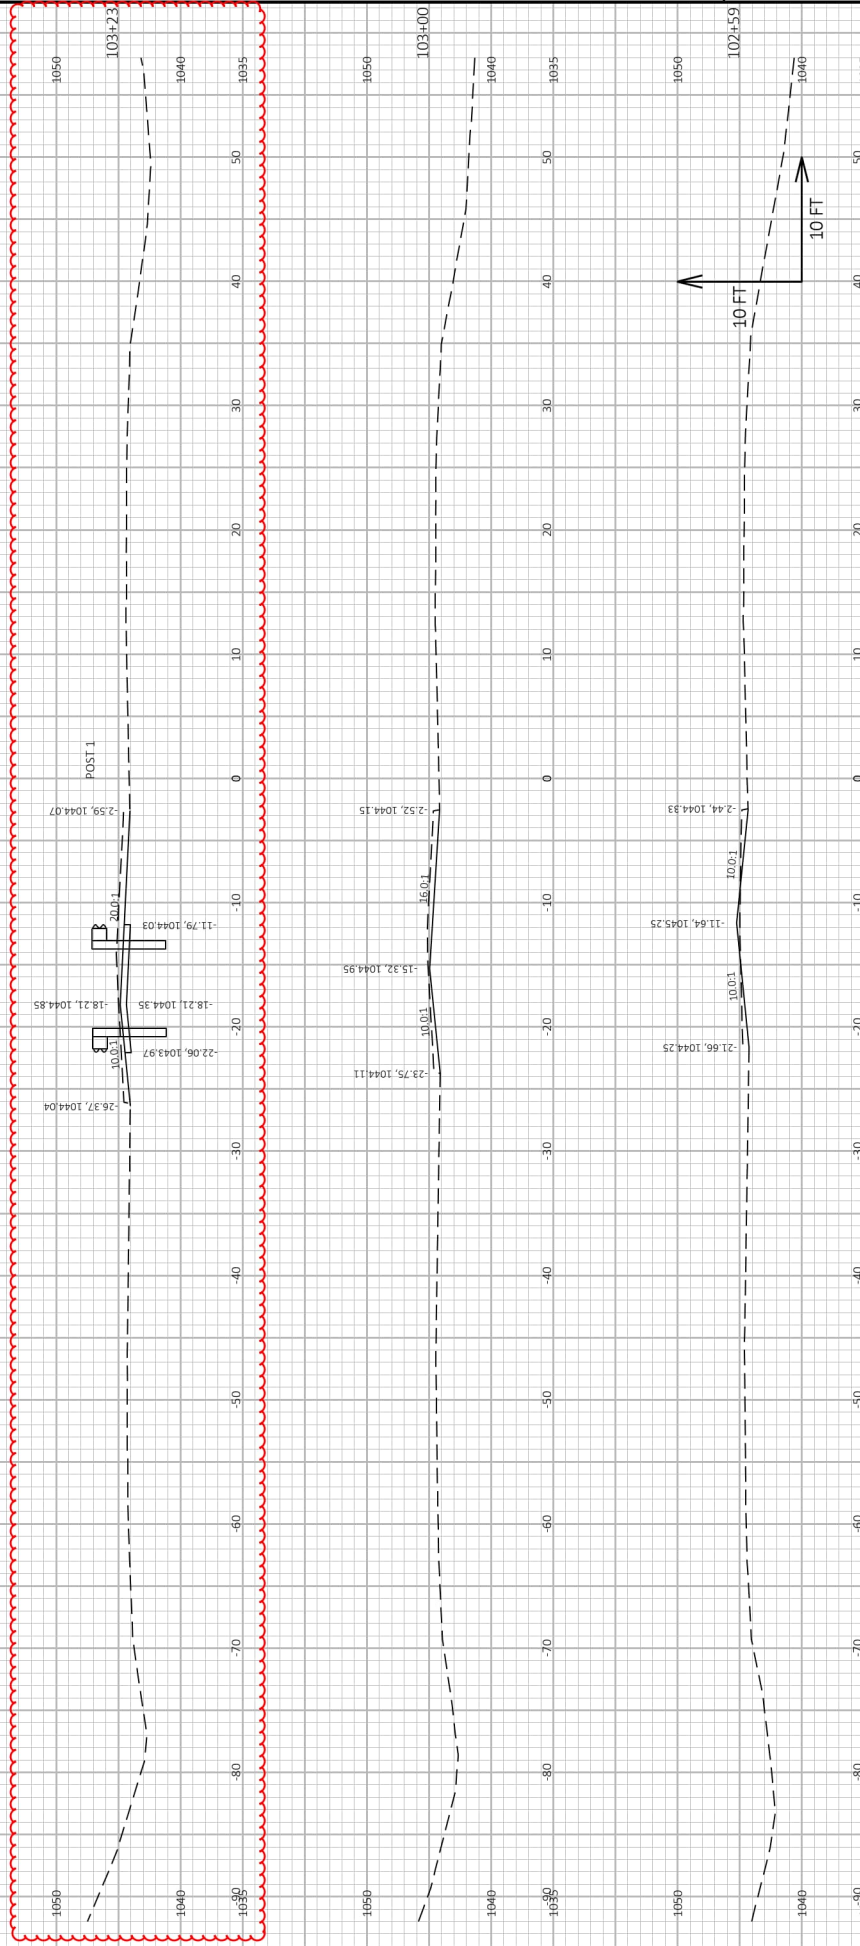


Addendum No. 02
ID 1196-04-77
Revised Sheet 416
March 6, 2025

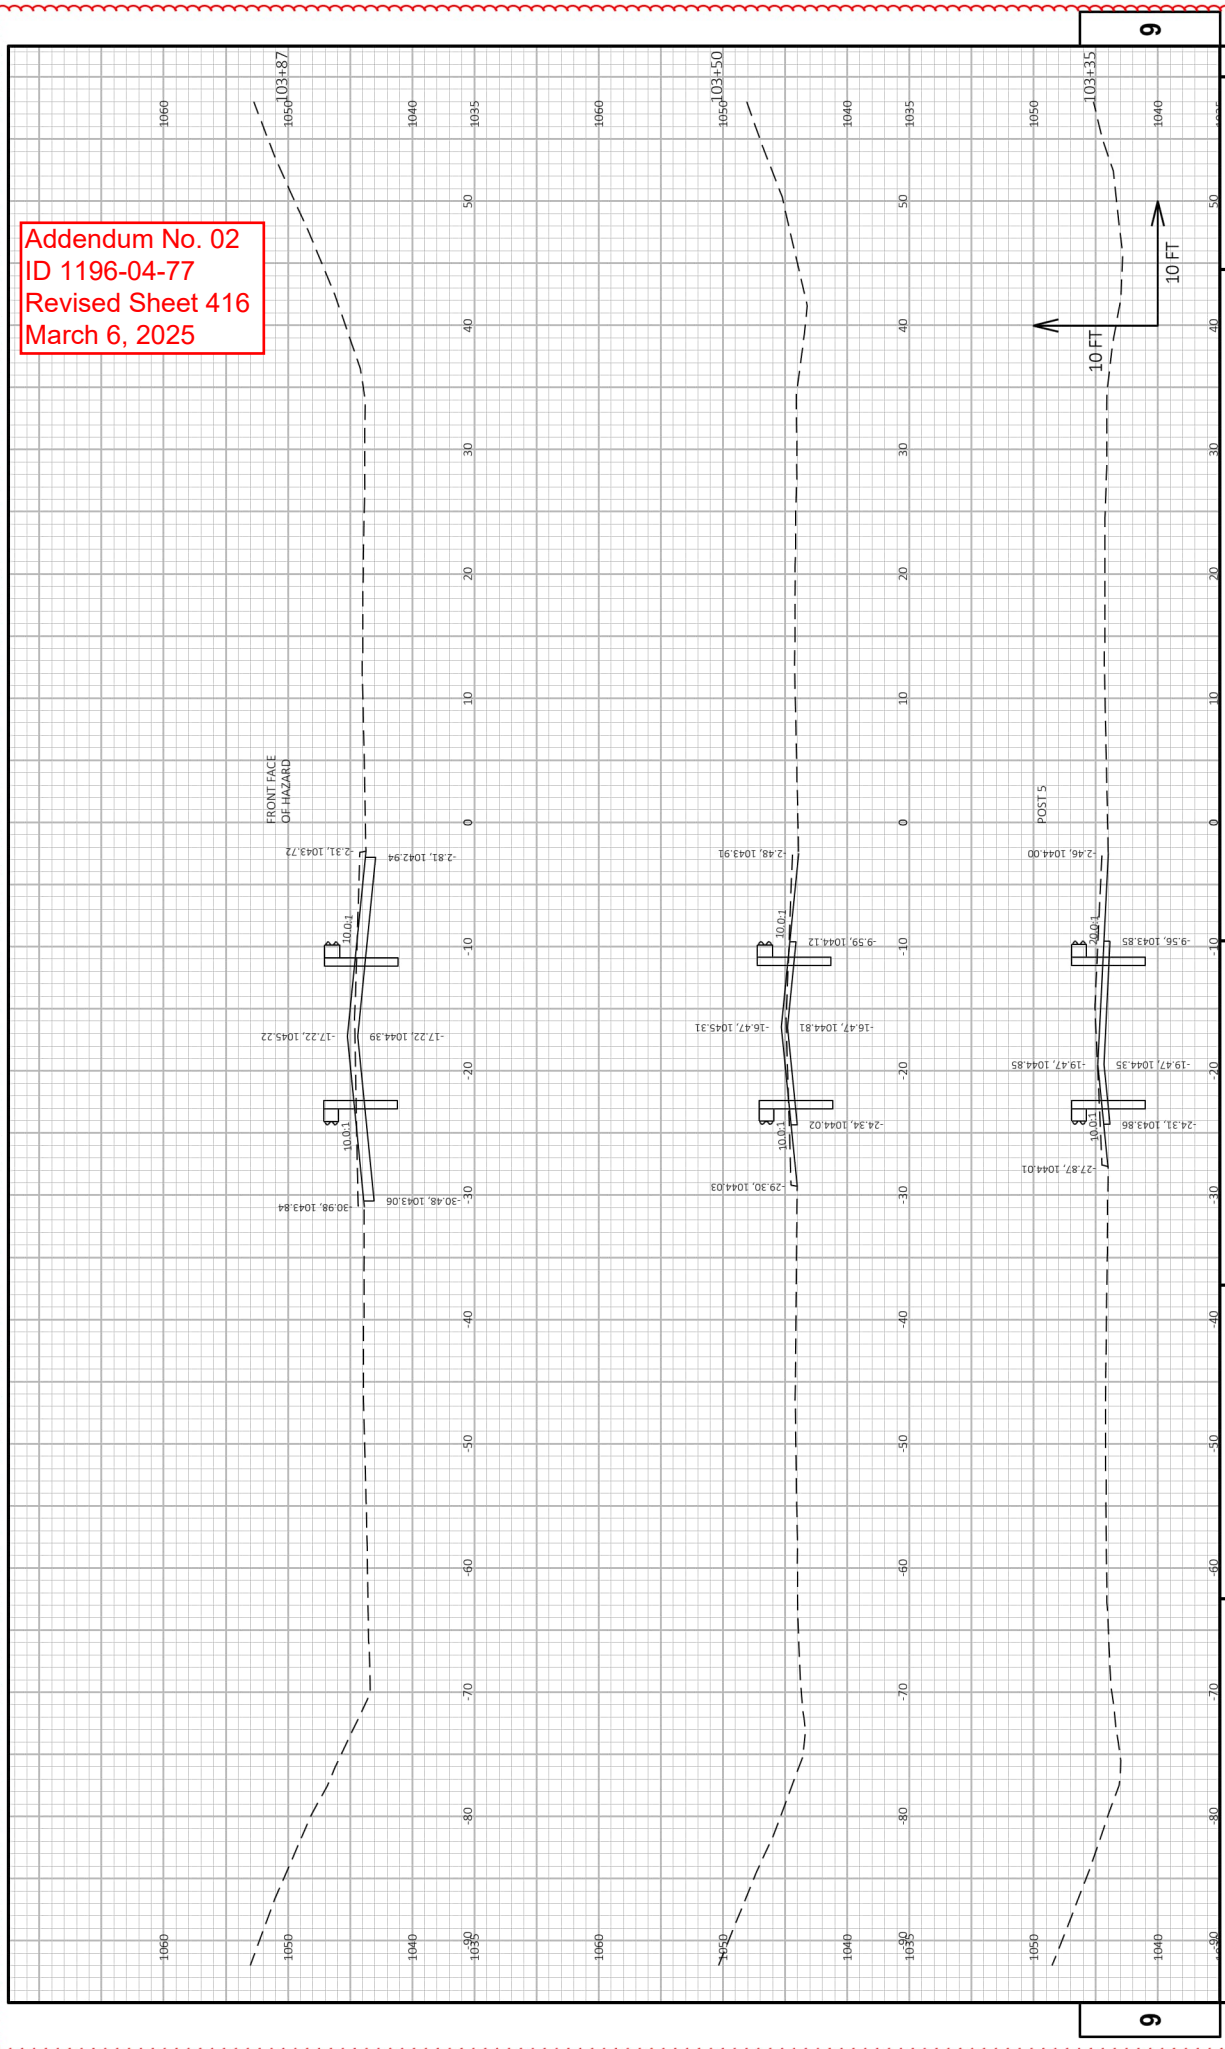


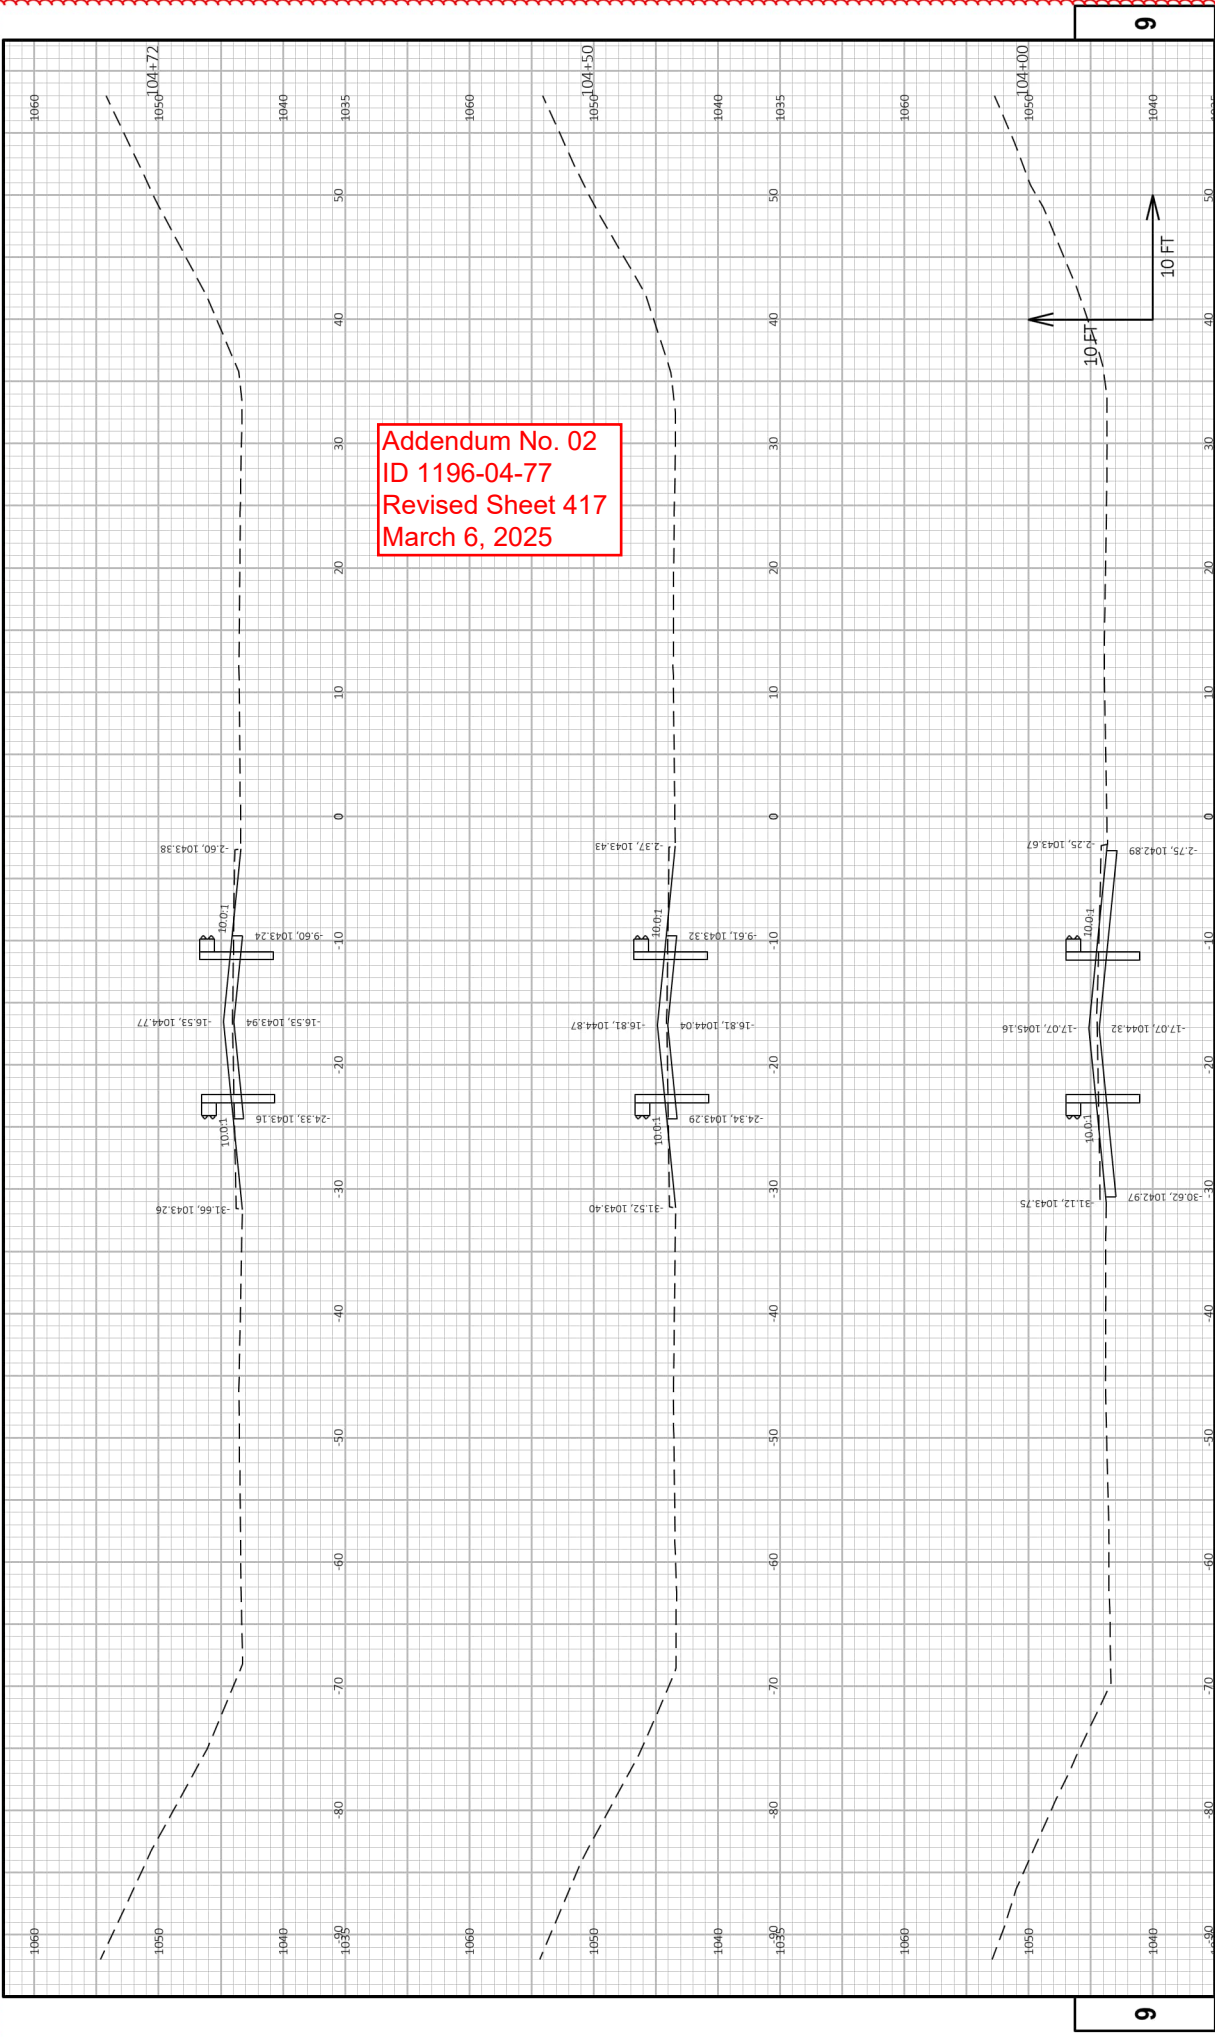

Addendum No. 02
ID 1196-04-77
Revised Sheet 417
March 6, 2025

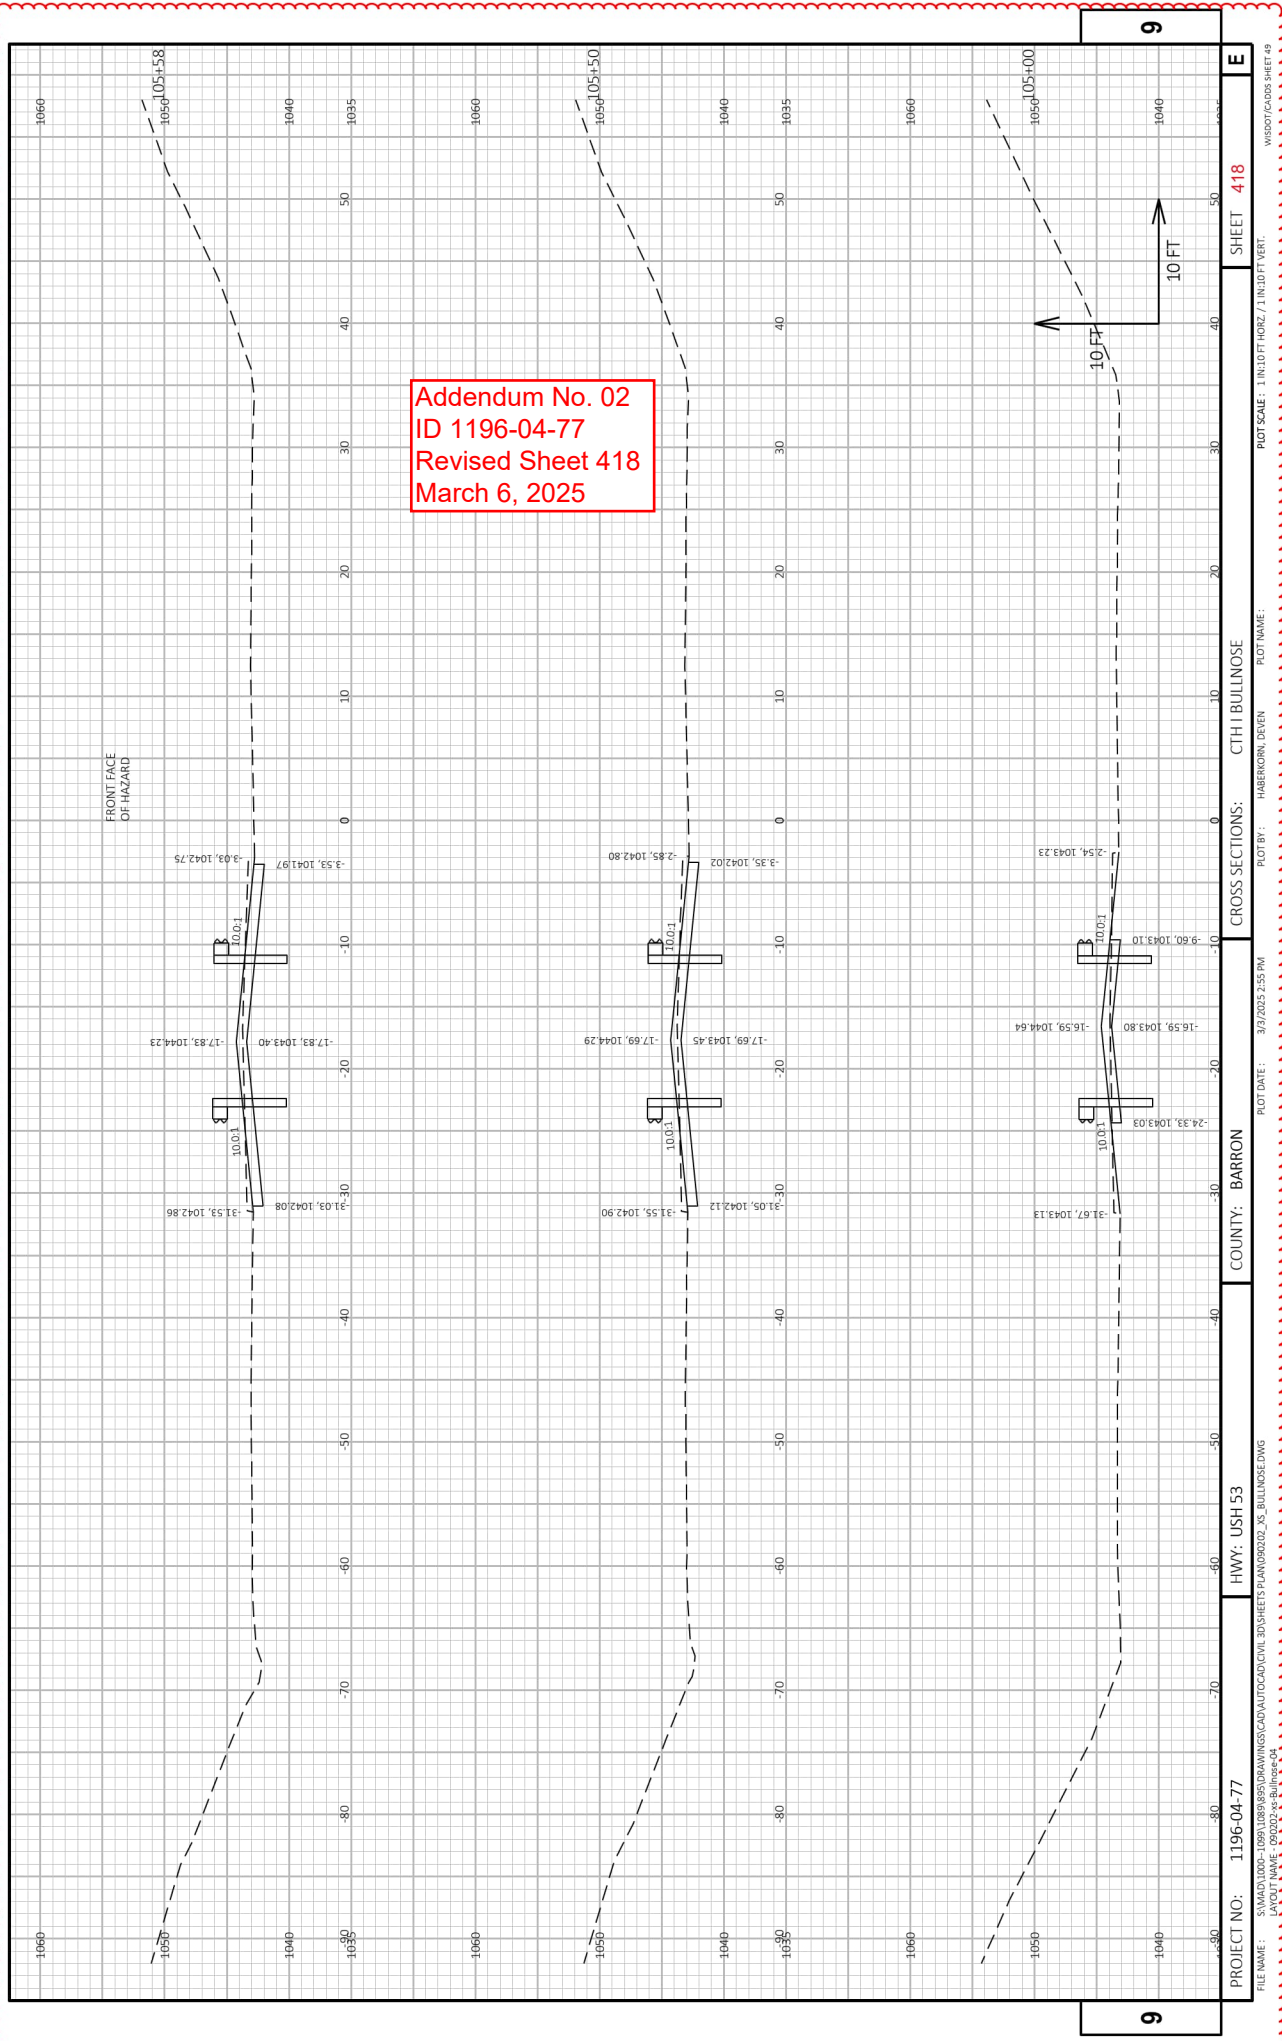

Addendum No. 02
ID 1196-04-77
March 6, 2025

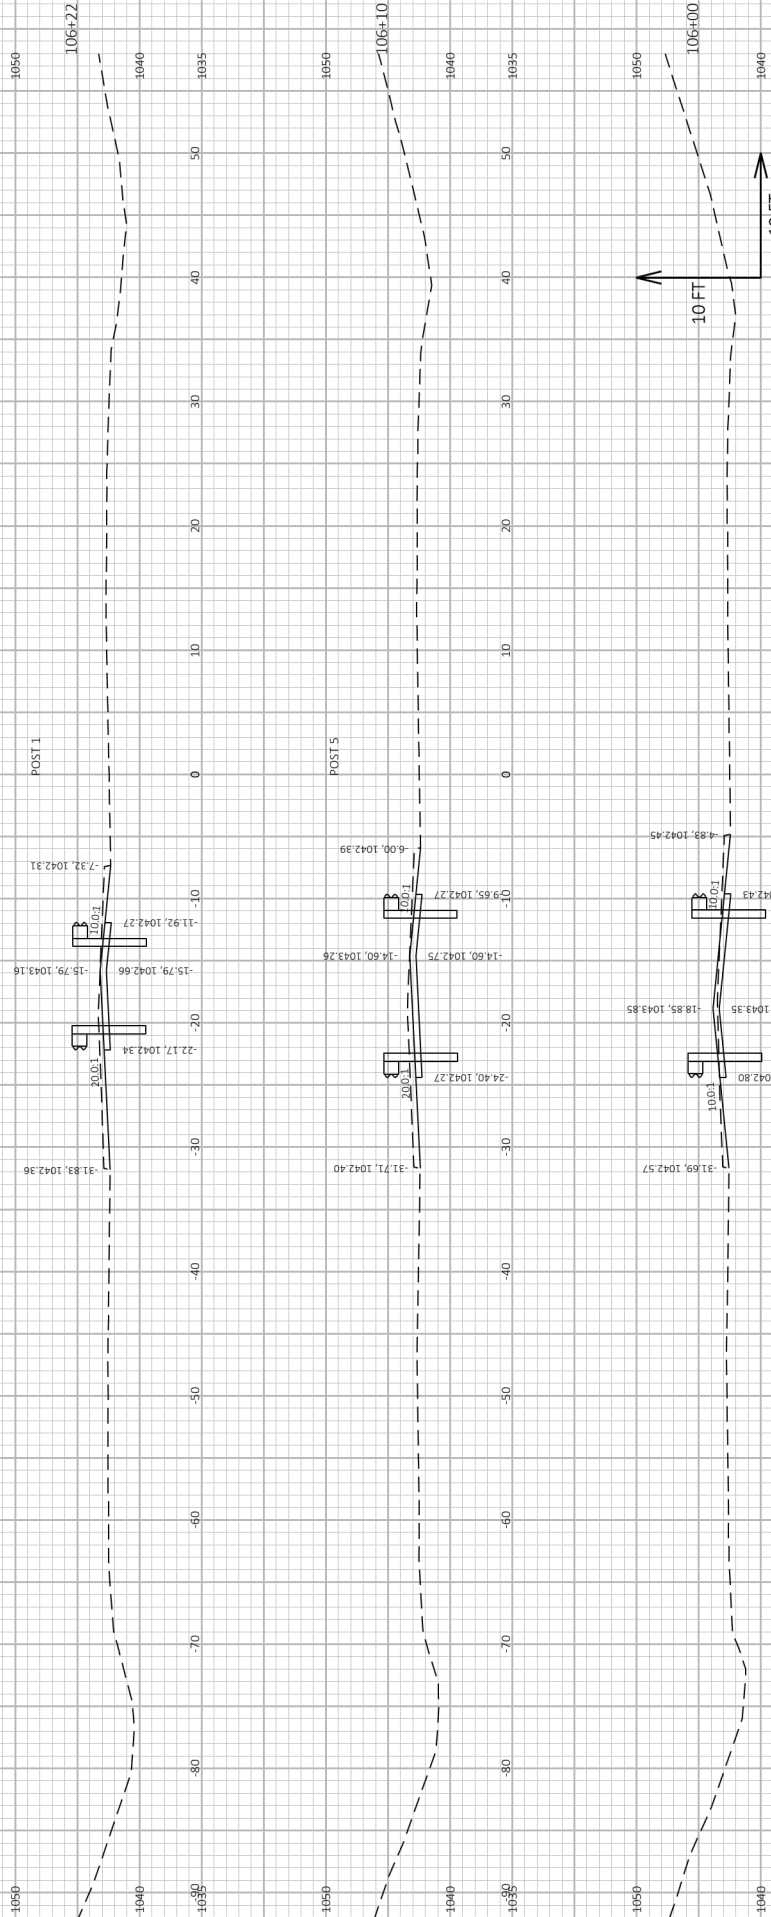



Proposal Schedule of Items

Page 3 of 16

Proposal ID: 20250311040 Project(s): 1196-04-77

Federal ID(s): N/A

SECTION: 0001

Contract Items

Alt Set ID:

Alt Mbr ID:

Proposal Line Number	Item ID Description	Approximate Quantity and Units	Unit Price	Bid Amount
0058	205.0100 Excavation Common	151.000 CY	_____.	_____.
0060	206.1001 Excavation for Structures Bridges (structure) 01. B-3-14	1.000 EACH	_____.	_____.
0062	206.1001 Excavation for Structures Bridges (structure) 02. B-3-16	1.000 EACH	_____.	_____.
0064	206.1001 Excavation for Structures Bridges (structure) 03. B-3-18	1.000 EACH	_____.	_____.
0066	206.1001 Excavation for Structures Bridges (structure) 04. B-3-20	1.000 EACH	_____.	_____.
0068	206.1001 Excavation for Structures Bridges (structure) 05. B-3-218	1.000 EACH	_____.	_____.
0070	206.1001 Excavation for Structures Bridges (structure) 06. B-3-26	1.000 EACH	_____.	_____.
0072	206.1001 Excavation for Structures Bridges (structure) 07. B-3-30	1.000 EACH	_____.	_____.
0074	206.1001 Excavation for Structures Bridges (structure) 08. B-3-37	1.000 EACH	_____.	_____.
0076	210.1500 Backfill Structure Type A	1,041.000 TON	_____.	_____.
0078	211.0101 Prepare Foundation for Asphaltic Paving (project) 01. 1196-04-77	1.000 EACH	_____.	_____.
0080	211.0400 Prepare Foundation for Asphaltic Shoulders	141.000 STA	_____.	_____.
0082	213.0100 Finishing Roadway (project) 01. 1196-04-77	1.000 EACH	_____.	_____.



Proposal Schedule of Items

Page 4 of 16

Proposal ID: 20250311040 Project(s): 1196-04-77

Federal ID(s): N/A

SECTION: 0001

Contract Items

Alt Set ID:

Alt Mbr ID:

Proposal Line Number	Item ID Description	Approximate Quantity and Units	Unit Price	Bid Amount
0084	305.0110 Base Aggregate Dense 3/4-Inch	1,510.000 TON	_____.	_____.
0086	305.0120 Base Aggregate Dense 1 1/4-Inch	759.000 TON	_____.	_____.
0088	305.0500 Shaping Shoulders	40.000 STA	_____.	_____.
0090	415.0070 Concrete Pavement 7-Inch	405.000 SY	_____.	_____.
0092	415.0100 Concrete Pavement 10-Inch	250.000 SY	_____.	_____.
0094	415.0410 Concrete Pavement Approach Slab	1,170.000 SY	_____.	_____.
0096	450.4000 HMA Cold Weather Paving	700.000 TON	_____.	_____.
0098	455.0605 Tack Coat	5,950.000 GAL	_____.	_____.
0100	460.2000 Incentive Density HMA Pavement	6,380.000 DOL	1.00000	6,380.00
0102	460.6224 HMA Pavement 4 MT 58-28 S	3,556.000 TON	_____.	_____.
0104	460.6244 HMA Pavement 4 MT 58-34 S	2,785.000 TON	_____.	_____.
0106	460.6645 HMA Pavement 5 MT 58-34 V	3,569.000 TON	_____.	_____.
0108	465.0110 Asphaltic Surface Patching	8.000 TON	_____.	_____.
0110	465.0510 Asphaltic Rumble Strips, Shoulder Divided Roadway	26,230.000 LF	_____.	_____.
0112	502.0100 Concrete Masonry Bridges	2,211.000 CY	_____.	_____.



Proposal Schedule of Items

Page 11 of 16

Proposal ID: 20250311040 Project(s): 1196-04-77

Federal ID(s): N/A

SECTION: 0001

Contract Items

Alt Set ID:

Alt Mbr ID:

Proposal Line Number	Item ID Description	Approximate Quantity and Units	Unit Price	Bid Amount
0288	624.0100 Water	52.000 MGAL	_____.	_____.
0290	625.0500 Salvaged Topsoil	4,730.000 SY	_____.	_____.
0292	628.1504 Silt Fence	3,960.000 LF	_____.	_____.
0294	628.1520 Silt Fence Maintenance	3,960.000 LF	_____.	_____.
0296	628.1905 Mobilizations Erosion Control	9.000 EACH	_____.	_____.
0298	628.1910 Mobilizations Emergency Erosion Control	9.000 EACH	_____.	_____.
0300	628.2004 Erosion Mat Class I Type B	4,730.000 SY	_____.	_____.
0302	628.7005 Inlet Protection Type A	11.000 EACH	_____.	_____.
0304	628.7010 Inlet Protection Type B	13.000 EACH	_____.	_____.
0306	628.7504 Temporary Ditch Checks	220.000 LF	_____.	_____.
0308	629.0210 Fertilizer Type B	3.000 CWT	_____.	_____.
0310	630.0120 Seeding Mixture No. 20	214.000 LB	_____.	_____.
0312	630.0200 Seeding Temporary	127.000 LB	_____.	_____.
0314	630.0500 Seed Water	105.000 MGAL	_____.	_____.
0316	633.5200 Markers Culvert End	7.000 EACH	_____.	_____.
0318	642.5201 Field Office Type C	1.000 EACH	_____.	_____.

