



Wisconsin Department of Transportation

March 19, 2025

Division of Transportation Systems Development

Bureau of Project Development
4822 Madison Yards Way, 4th Floor South
Madison, WI 53705

Telephone: (608) 266-1631
Facsimile (FAX): (608) 266-8459

NOTICE TO ALL CONTRACTORS:

Proposal #11: 2814-03-70, WISC 2025418
V Rochester CTH A
Intersection with CTH J
CTH J
Racine County

Letting of April 08, 2025

This is Addendum No. 01, which provides for the following:

Schedule of Items:

Revised Bid Item Quantities					
Bid Item	Item Description	Unit	Proposal Total Prior to Addendum	Proposal Quantity Change (-)	Proposal Total After Addendum
601.0411	Concrete Curb & Gutter 30-Inch Type D	LF	1,412	-91	1,321

Added Bid Item Quantities					
Bid Item	Item Description	Unit	Proposal Total Prior to Addendum	Quantity Added	Proposal Total After Addendum
204.0205	Removing Utility Poles	EACH	0	1	1
601.0413	Concrete Curb & Gutter 6-Inch Sloped 30-Inch Type G	LF	0	91	91

Plan Sheets:

Revised Plan Sheets	
Plan Sheet	Plan Sheet Title (brief description of changes to sheet)
10	Adjusted Curb & Gutter Type on outside to 6-Inch Sloped Type G and inside curb and gutter to the correct item for 3-Inch sloped Type T
17	Added new curb and gutter item to the legend
18	Added new curb and gutter item to the legend
19	Added new curb and gutter item to the legend
20	Added new curb and gutter item to the legend
21	Added new curb and gutter item to the legend
22	Added new curb and gutter item to the legend and added callouts for this item
61	Added callout for Removing Utility Poles
72	Added New curb and gutter type to MQ table and adjusted item 601.0411 quantity due to the addition of the new curb and gutter type
79	Added the item and table for 204.0205 Removing Utility Poles to this sheet.

Schedule of Items

Attached, dated March 19, 2025, are the revised Schedule of Items Pages 2 and 9.

Plan Sheets

The following 8½ x 11-inch sheets are attached and made part of the plans for this proposal:

Revised: 10, 17, 18, 19, 20, 21, 22, and 72.


The responsibility for notifying potential subcontractors and suppliers of these changes remains with the prime contractor.

Sincerely,

Mike Coleman

Proposal Development Specialist
Proposal Management Section


END OF ADDENDUM

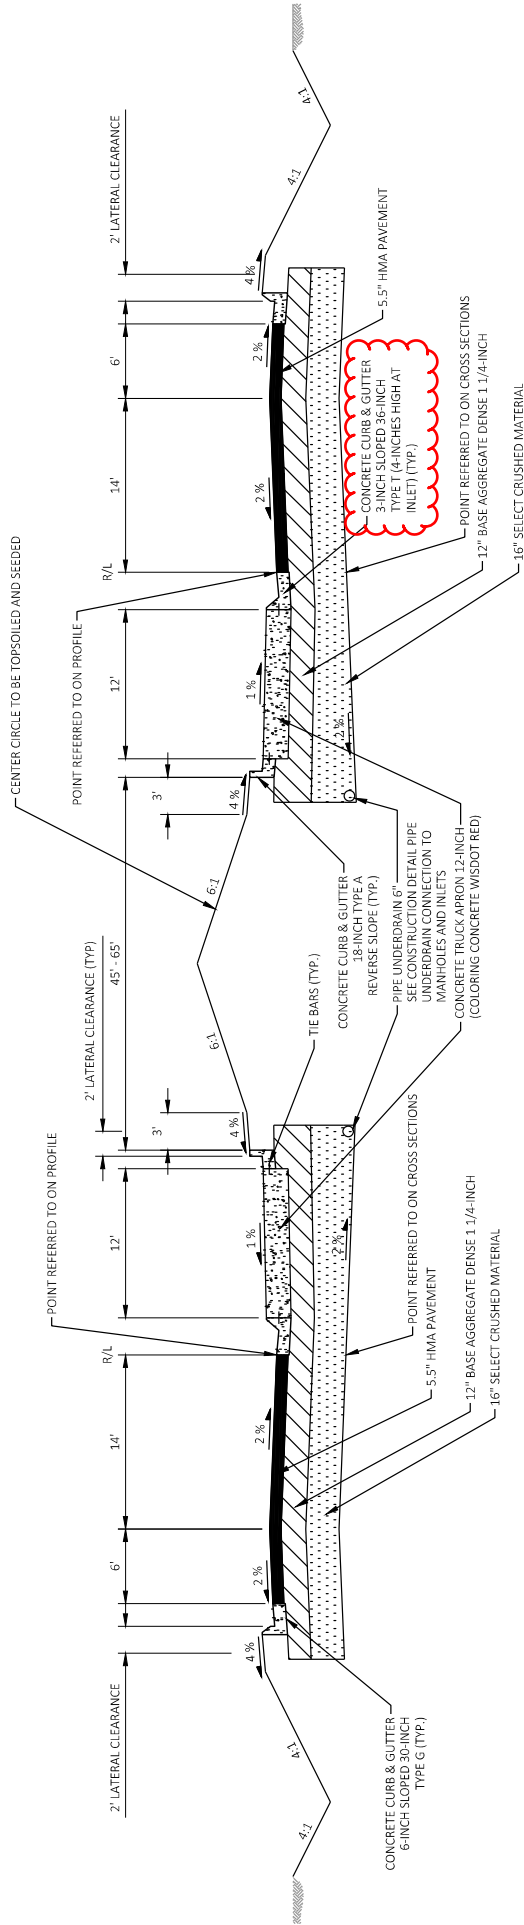


FINISHED TYPICAL SECTION ROUNDABOUT
STA 1+00-3+74.22

Addendum No. 01
ID 2814-03-70
Revised Sheet 9
March 19, 2025

PROJECT NO: 2814-03-70	Hwy: CTH A	COUNTY: RACINE	TYPICAL SECTIONS	SHEET 9	E
FILE NAME: Y:\54XX\5486-0922\CTH A\B\IN\TRK\CTH A\CA005\28140300\SHEET\020301-TS.DWG	LAYOUT NAME: 020301-TS-10P-10R	PLOT DATE: 3/12/2025 9:35 AM	PLOT BY: NICHOLAS BECKER	PLOT SCALE: 1 IN=10 FT	W5007/CAD05 SHEET 42

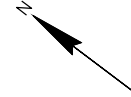


Addendum No. 01
ID 2814-03-70
Revised Sheet 17
March 19, 2025

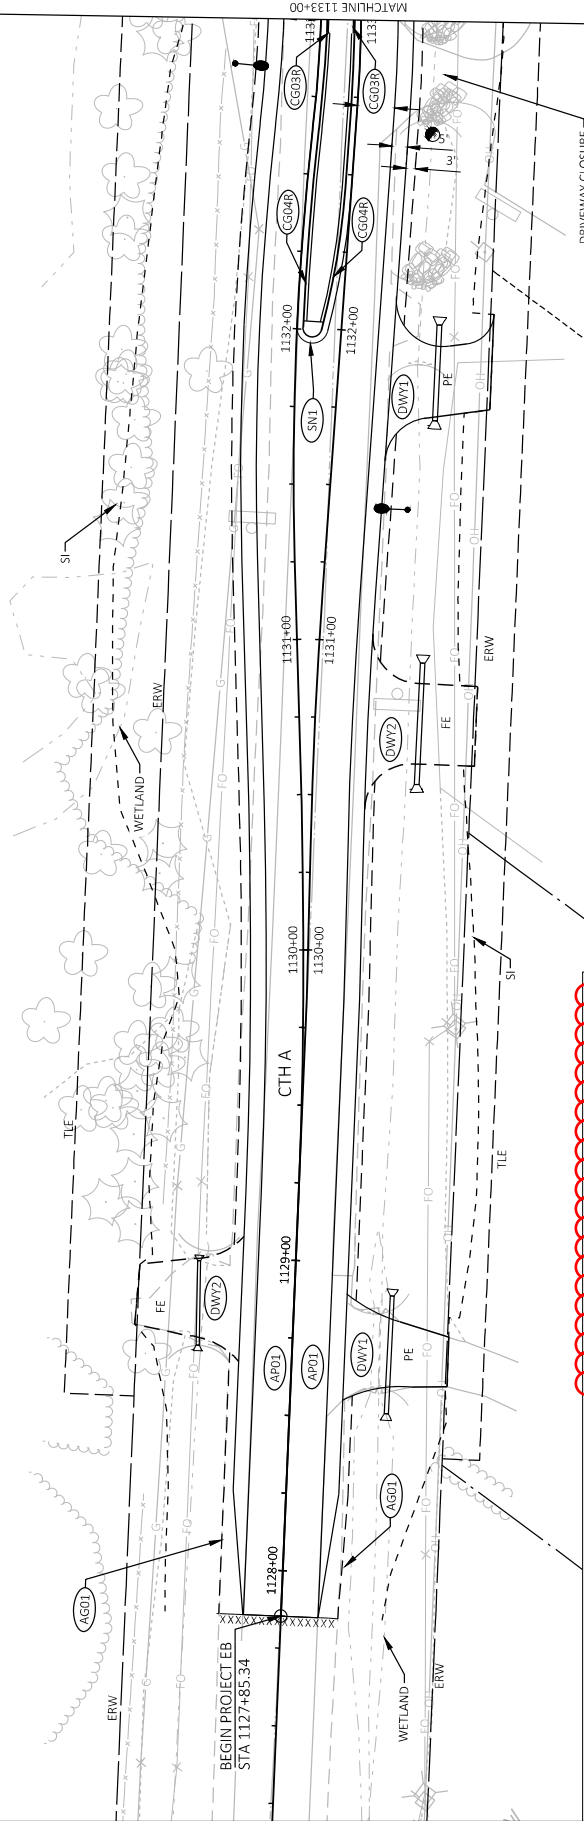


- LEGEND**
- AP01 HMA PAVEMENT 4 LT 58-28 S 2" (UPPER LAYER)
 - AP02 HMA PAVEMENT 3 LT 58-28 S 3.5" (LOWER LAYER)
 - AP03 HMA PAVEMENT 4 LT 58-28 S 2" (UPPER LAYER)
 - AP04 REMOVING ASPHALTIC SURFACE MILLING
 - AG01 BASE AGGREGATE DENSE 3/4-INCH
 - CG01 CONCRETE CURB & GUTTER 18-INCH, TYPE A, REVERSE SLOPE
 - CG02 CONCRETE CURB & GUTTER 3-INCH SLOPED 36-INCH, TYPE T
 - CG03 CONCRETE CURB & GUTTER 30-INCH, TYPE D
 - CG04 CONCRETE CURB & GUTTER 30-INCH, TYPE D, REVERSE SLOPE
 - CG05 CONCRETE CURB & GUTTER, 4-INCH SLOPED 36-INCH, TYPE D
 - CG06 CONCRETE CURB & GUTTER, 4-INCH SLOPED 36-INCH, TYPE D
 - CG07 CONCRETE CURB & GUTTER 30-INCH, TYPE D DRIVEWAY CURB
 - CG08 CONCRETE CURB & GUTTER 6-INCH SLOPED 30-INCH, TYPE G
 - CG09 CONCRETE TRUCK APRON 12-INCH (RED)
 - AGL ASPHALTIC FLUME
 - DWY1 ASPHALTIC SURFACE DRIVEWAYS & FIELD ENTRANCES
 - DWY2 6" BASE AGGREGATE DENSE 1 1/4-INCH DRIVEWAY
 - GR01 MGS GUARDRAIL 3
 - GR02 MGS GUARDRAIL TERMINAL EAT
 - GR03 MGS GUARDRAIL SHORT RADIUS
 - GR04 MGS GUARDRAIL SHORT RADIUS TERMINAL
 - GR05 MGS GUARDRAIL TERMINAL TYPE 2
 - SN1 CONCRETE MEDIAN SLOPED NOSE TYPE 1
 - SN2 CONCRETE MEDIAN SLOPED NOSE TYPE 2
 - XXXX SAWING ASPHALT




Addendum No. 01
ID 2814-03-70
Revised Sheet 18
March 19, 2025


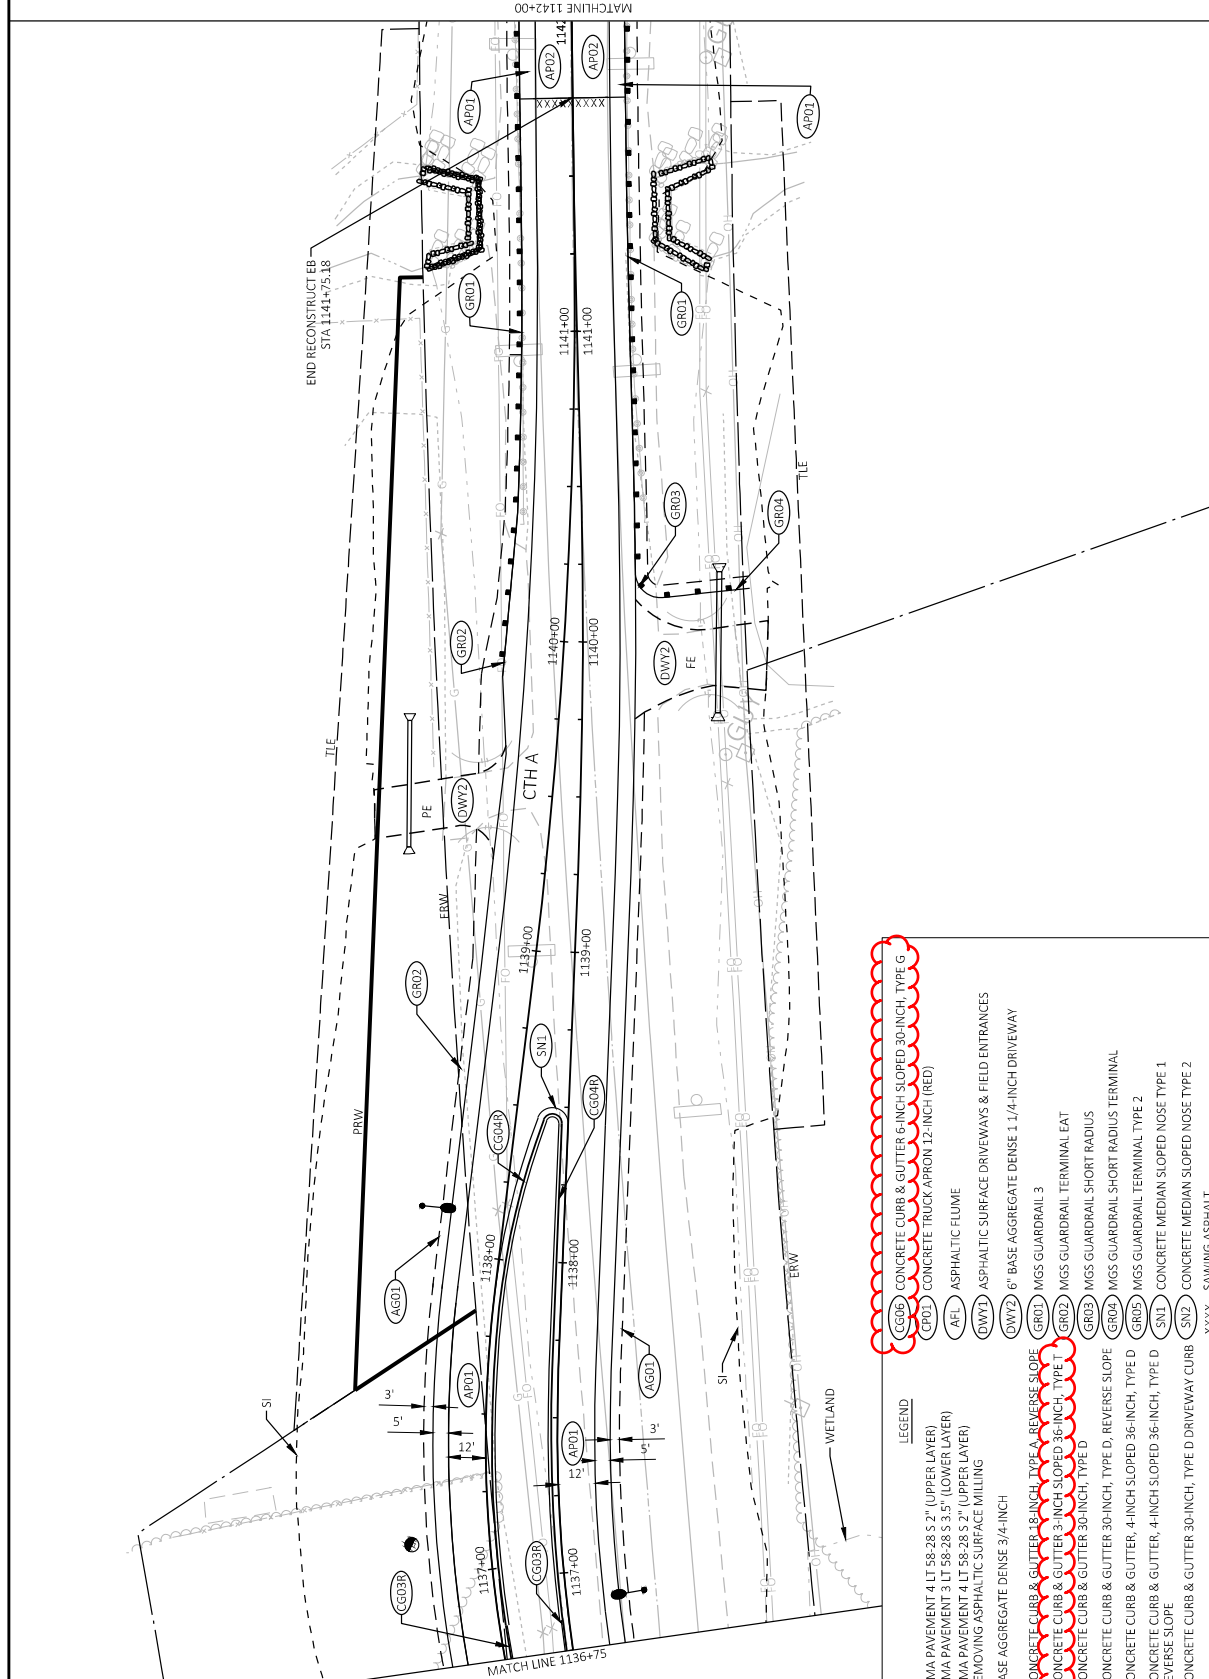


- LEGEND**
- AP01 HMA PAVEMENT 4 LT 58-28.5 2" (UPPER LAYER)
 - AP02 HMA PAVEMENT 3 LT 58-28.5 3.5" (LOWER LAYER)
 - AP03 HMA PAVEMENT 4 LT 58-28.5 2" (UPPER LAYER)
 - AP04 REMOVING ASPHALTIC SURFACE MILLING
 - AG01 BASE AGGREGATE DENSE 3/4-INCH
 - CG01 CONCRETE CURB & GUTTER 18-INCH, TYPE A, REVERSE SLOPE
 - CG02 CONCRETE CURB & GUTTER 3-INCH SLOPED 36-INCH, TYPE T
 - CG03 CONCRETE CURB & GUTTER 30-INCH, TYPE D
 - CG03R CONCRETE CURB & GUTTER 30-INCH, TYPE D, REVERSE SLOPE
 - CG04 CONCRETE CURB & GUTTER, 4-INCH SLOPED 36-INCH, TYPE D
 - CG04R CONCRETE CURB & GUTTER, 4-INCH SLOPED 36-INCH, TYPE D REVERSE SLOPE
 - CG05 CONCRETE CURB & GUTTER 30-INCH, TYPE D DRIVEWAY CURB
 - CP01 CONCRETE TRUCK APRON 12-INCH (RED)
 - AF01 ASPHALTIC FLUME
 - DNW1 ASPHALTIC SURFACE DRIVEWAYS & FIELD ENTRANCES
 - DNW2 6" BASE AGGREGATE DENSE 1 1/4-INCH DRIVEWAY
 - GR01 MGS GUARDRAIL 3
 - GR02 MGS GUARDRAIL TERMINAL EAT
 - GR03 MGS GUARDRAIL SHORT RADIUS
 - GR04 MGS GUARDRAIL SHORT RADIUS TERMINAL
 - GR05 MGS GUARDRAIL TERMINAL TYPE 2
 - SN1 CONCRETE MEDIAN SLOPED NOSE TYPE 1
 - SN2 CONCRETE MEDIAN SLOPED NOSE TYPE 2
 - XXXX SAWING ASPHALT

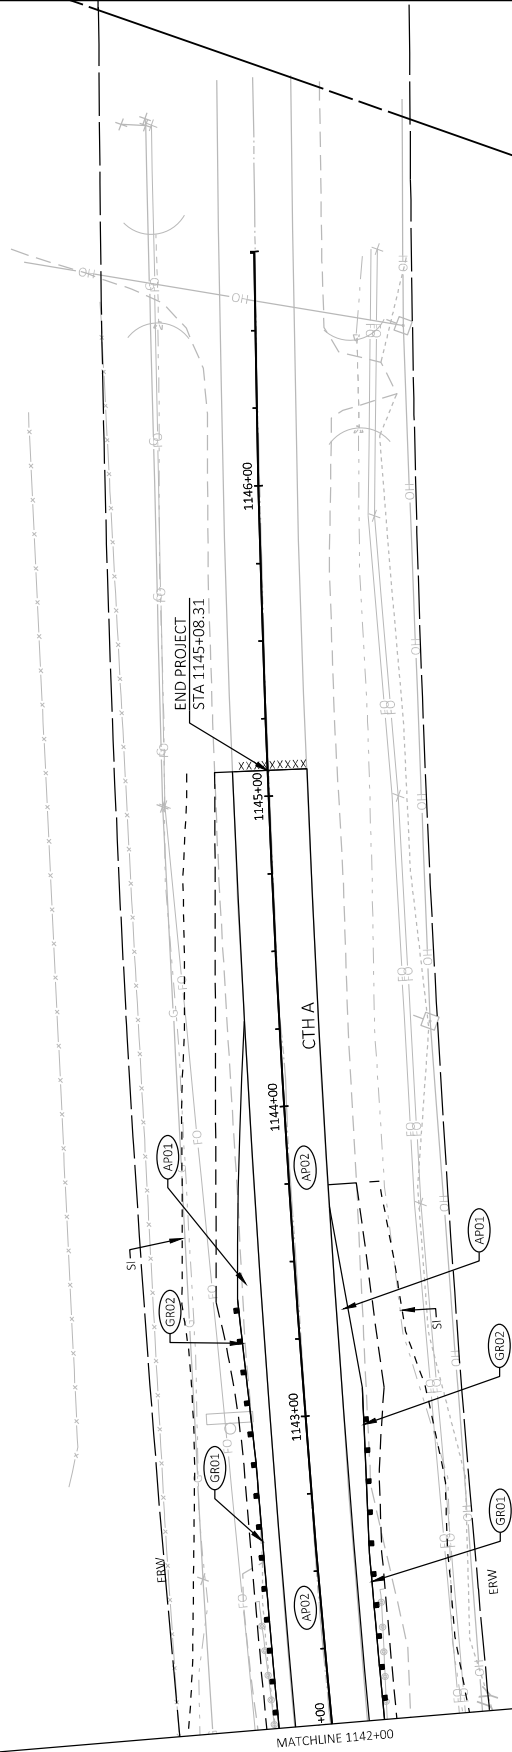


LEGEND	
AP02	REMOVING ASPHALTIC SURFACE MILLING
AG01	BASE AGGREGATE DENSE 3/4-INCH
CG01	CONCRETE CURB & GUTTER 18-INCH, TYPE A, REVERSE SLOPE
CG02	CONCRETE CURB & GUTTER 3-INCH SLOPED 36-INCH, TYPE T
CG03	CONCRETE CURB & GUTTER 30-INCH, TYPE D
CG03R	CONCRETE CURB & GUTTER 30-INCH, TYPE D, REVERSE SLOPE
CG04	CONCRETE CURB & GUTTER, 4-INCH SLOPED 36-INCH, TYPED
CG04R	CONCRETE CURB & GUTTER, 4-INCH SLOPED 36-INCH, TYPE D, REVERSE SLOPE
CG05	CONCRETE CURB & GUTTER 30-INCH, TYPE D DRIVEWAY CURB
CG06	CONCRETE CURB & GUTTER 6-INCH SLOPED 30-INCH, TYPE G
AF01	ASPHALTIC FLUME
DW01	ASPHALTIC SURFACE DRIVEWAYS & FIELD ENTRANCES
DW02	6" BASE AGGREGATE DENSE 1 1/4-INCH DRIVEWAY
GR01	MCS GUARDRAIL 3
GR02	MCS GUARDRAIL TERMINAL EAT
GR03	MCS GUARDRAIL SHORT RADIUS
GR04	MCS GUARDRAIL TERMINAL TERMINAL
GR05	MCS GUARDRAIL TERMINAL TYPE 2
SN1	CONCRETE MEDIAN SLOPED NOSE TYPE 1
SN2	CONCRETE MEDIAN SLOPED NOSE TYPE 2
SAWING ASPHALT	

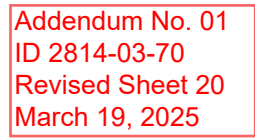

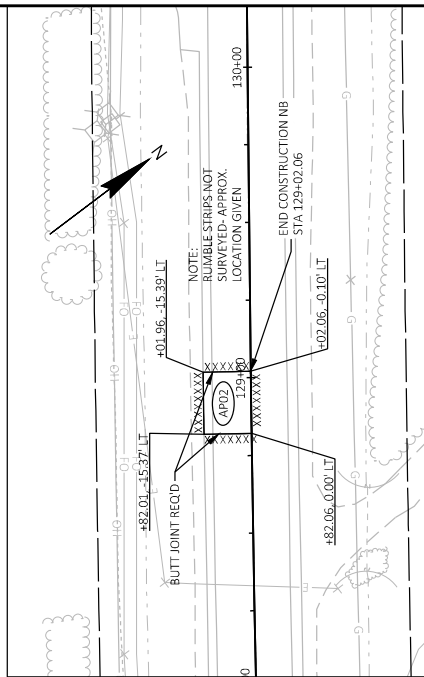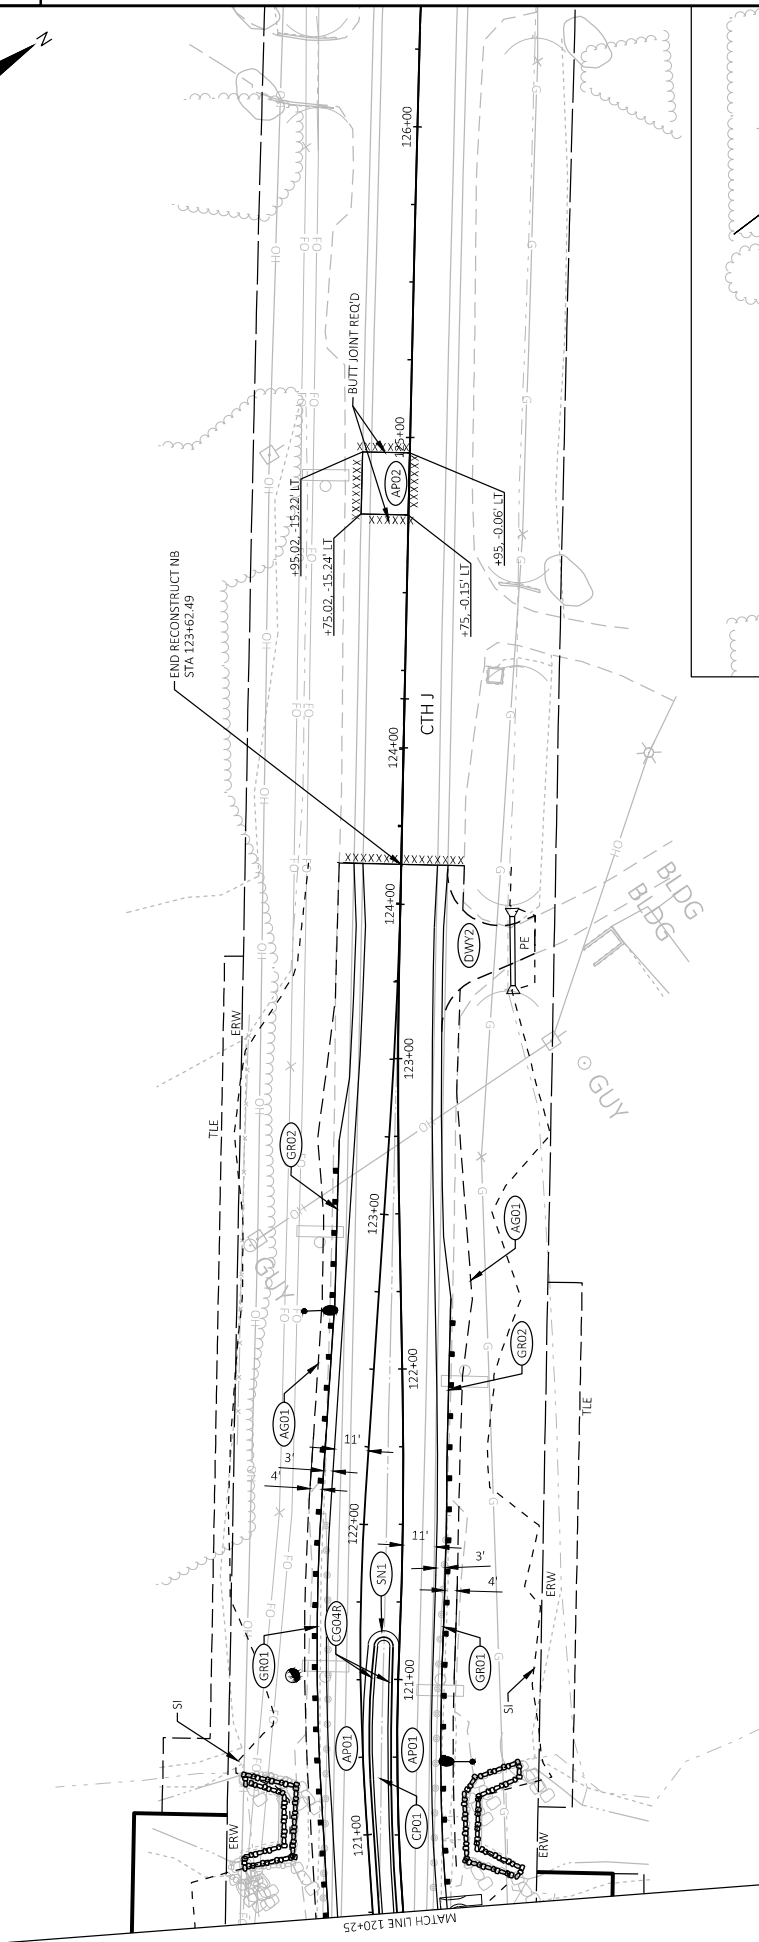

Addendum No. 01
ID 2814-03-70
Revised Sheet 21
March 19, 2025

LEGEND	
AP001	HMA PAVEMENT 4"LT 58-28.5 2" (UPPER LAYER)
AP002	HMA PAVEMENT 3"LT 58-28.5 3.5" (LOWER LAYER)
AP003	HMA PAVEMENT 4"LT 58-28.5 2" (UPPER LAYER) REMOVING ASPHALTIC SURFACE MILLING
AG001	BASE AGGREGATE DENSE 3/4-INCH
CG001	CONCRETE CURB & GUTTER 18-INCH, TYPE A, REVERSE SLOPE
CG002	CONCRETE CURB & GUTTER 30-INCH, TYPE D, REVERSE SLOPE
CG003	CONCRETE CURB & GUTTER 30-INCH, TYPE D, REVERSE SLOPE
CG004	CONCRETE CURB & GUTTER, 4-INCH SLOPED 36-INCH, TYPE D
CG005	CONCRETE CURB & GUTTER, 4-INCH SLOPED 36-INCH, TYPE D REVERSE SLOPE
CG006	CONCRETE CURB & GUTTER 30-INCH, TYPE D DRIVEWAY CURB
CG007	CONCRETE TRUCK APRON 12-INCH (RED)
ATL	ASPHALTIC FLUME
DW001	6" BASE AGGREGATE DENSE 1 1/4-INCH DRIVEWAY
DW002	6" BASE AGGREGATE DENSE 1 1/4-INCH DRIVEWAY
GR001	MGS GUARDRAIL 3
GR002	MGS GUARDRAIL TERMINAL, EAT
GR003	MGS GUARDRAIL SHORT RADIUS
GR004	MGS GUARDRAIL SHORT RADIUS
GR005	MGS GUARDRAIL TERMINAL, TYPE 2
SN1	CONCRETE MEDIAN SLOPED NOSE TYPE 1
SN2	CONCRETE MEDIAN SLOPED NOSE TYPE 2
XXXX	SAWING ASPHALT

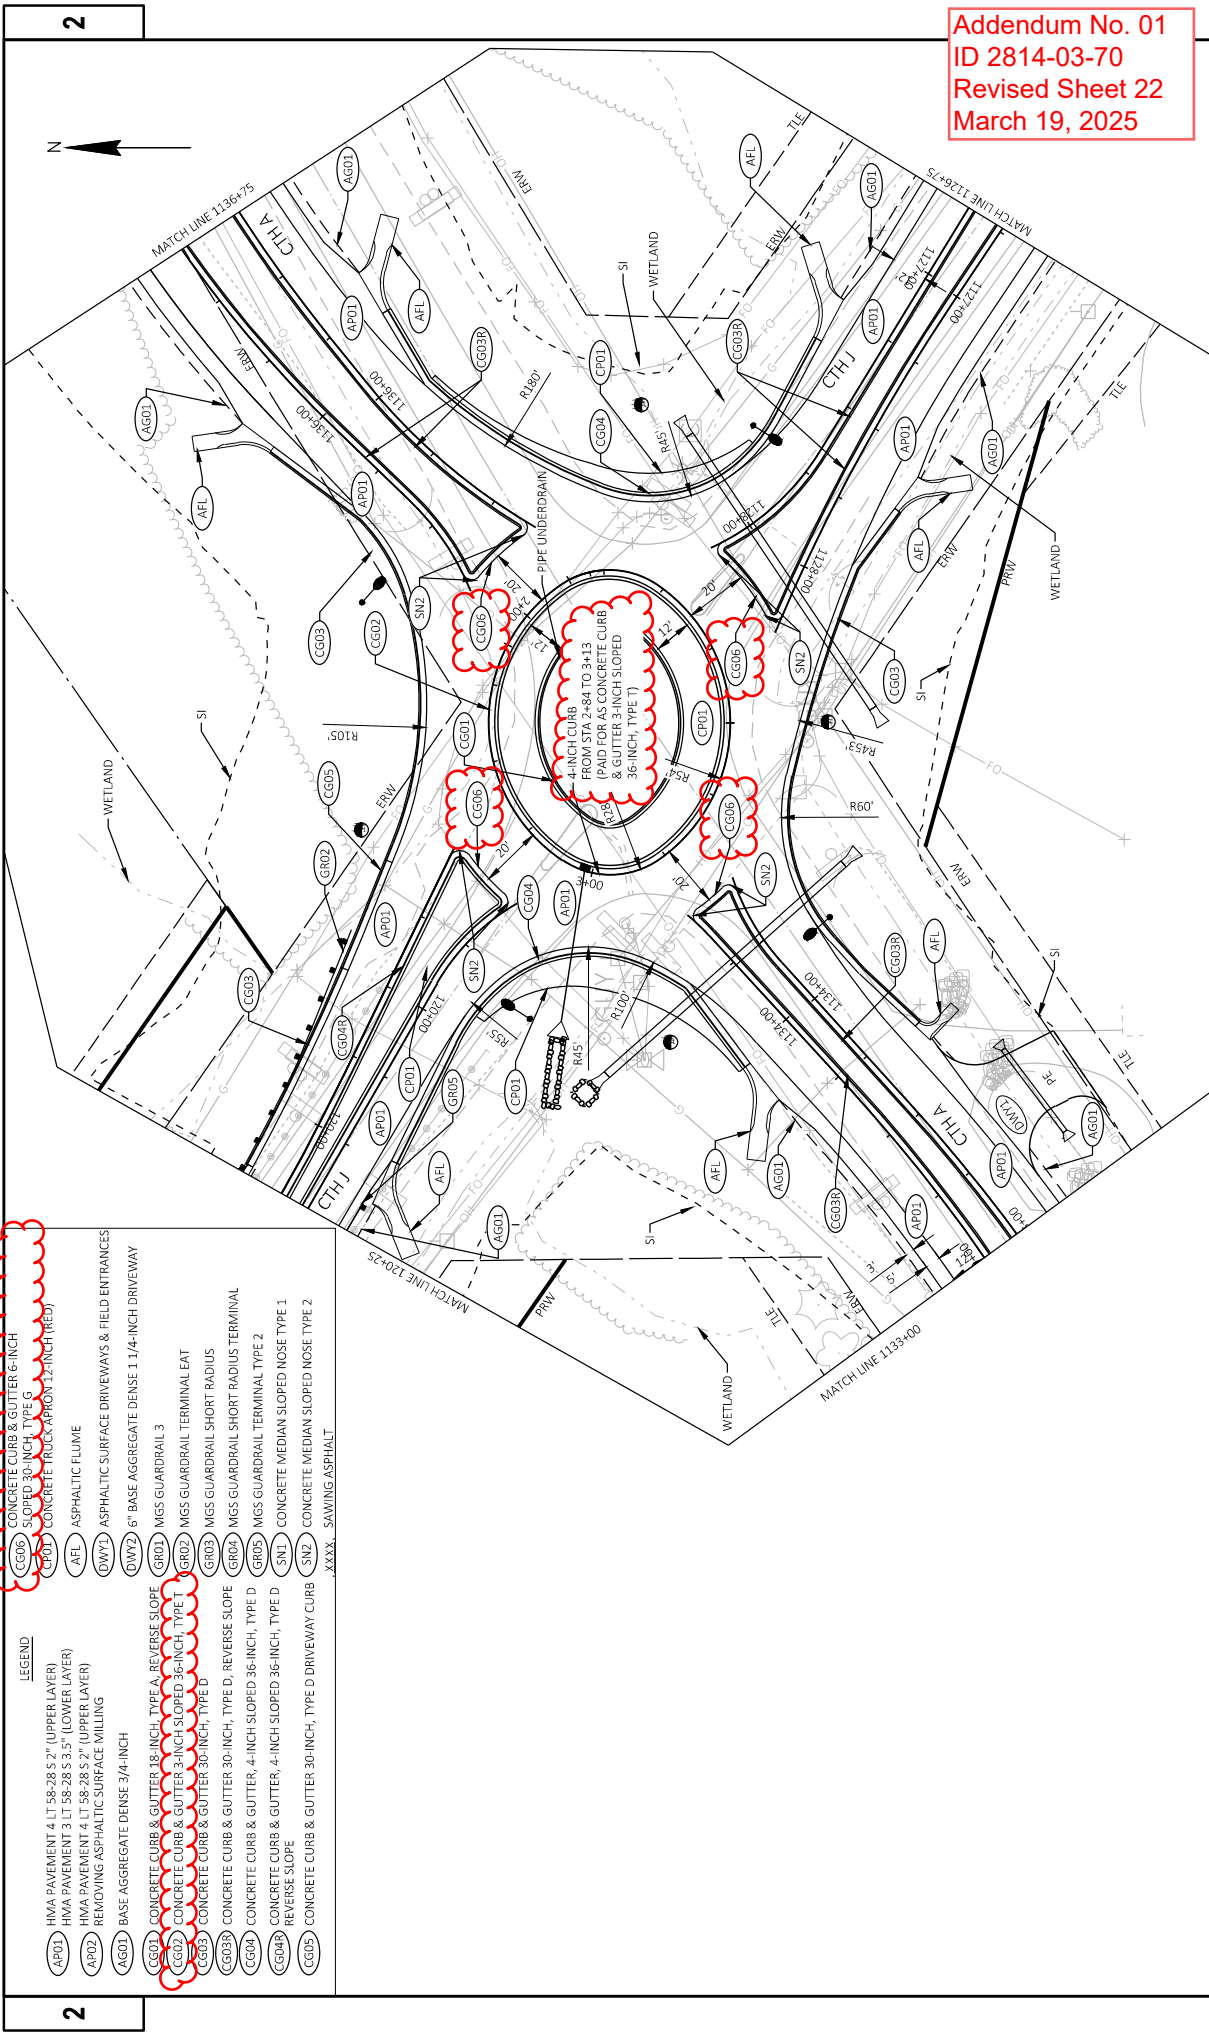


Addendum No. 01
ID 2814-03-70
Revised Sheet 22
March 19, 2025

- LEGEND**
- (AP01) HMA PAVEMENT 4 LT 58-28 S 2" (UPPER LAYER)
 - (AP02) HMA PAVEMENT 3 LT 58-28 S 3.5" (LOWER LAYER)
 - (AP02) HMA PAVEMENT 4 LT 58-28 S 2" (UPPER LAYER)
 - (CG03) REMOVING ASPHALTIC SURFACE MILLING
 - (AG01) BASE AGGREGATE DENSE 3/4-INCH
 - (CG01) CONCRETE CURB & GUTTER 18-INCH, TYPE A, REVERSE SLOPE
 - (CG02) CONCRETE CURB & GUTTER 3-INCH SLOPED 36-INCH, TYPE 1
 - (CG03) CONCRETE CURB & GUTTER 30-INCH, TYPE D
 - (CG03) CONCRETE CURB & GUTTER 30-INCH, TYPE D, REVERSE SLOPE
 - (CG04) CONCRETE CURB & GUTTER, 4-INCH SLOPED 36-INCH, TYPE D
 - (CG04R) CONCRETE CURB & GUTTER, 4-INCH SLOPED 36-INCH, TYPE D REVERSE SLOPE
 - (CG05) CONCRETE CURB & GUTTER 30-INCH, TYPE D DRIVEWAY CURB
 - (CG05) CONCRETE CURB & GUTTER 30-INCH, TYPE D DRIVEWAY CURB XXXX, SAWING ASPHALT
 - (CP01) CONCRETE TRUCK APPROX 12-INCH (RED)
 - (AFL) ASPHALTIC FLUME
 - (QW01) ASPHALTIC SURFACE DRIVEWAYS & FIELD ENTRANCES
 - (QW02) 6" BASE AGGREGATE DENSE 1 1/4-INCH DRIVEWAY
 - (GR01) MGS GUARDRAIL 3
 - (GR02) MGS GUARDRAIL TERMINAL EAT
 - (GR03) MGS GUARDRAIL SHORT RADIUS
 - (GR04) MGS GUARDRAIL SHORT RADIUS TERMINAL
 - (GR05) MGS GUARDRAIL TERMINAL TYPE 2
 - (SN1) CONCRETE MEDIAN SLOPED NOSE TYPE 1
 - (SN2) CONCRETE MEDIAN SLOPED NOSE TYPE 2

LIGHTING PLAN LEGEND



PROJECT NO: 2814-03-70

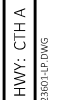

PLOT SCALE : 1 IN:40 FT

3

*ADDITIONAL QUANTITIES SHOWN ELSEWHERE

*ADDITIONAL QUANTITIES SHOWN ELSEWHERE

PROJECT TOTAL

1321 91

PROJECT TOTAL

387

108	554
-----	-----

W


3

UTILITY POLES					
204.0205					
CATEGORY	STAGE	LOCATION	STATION	OFFSET	ALIGNMENT
0010	1	CTH A WEST LEG	1134+19.50	-	54' LT CTH A EB
PROJECT TOTAL					1

3

MOBILIZATION

619.1000

CATEGORY	STAGE	LOCATION	MOBILIZATION EACH
0010	ALL	PROJECT	1
PROJECT TOTAL			1

FINISHING ROADWAY (2814-03-70)

CATEGORY	STAGE	LOCATION	213.0100 EACH
0010	ALL	PROJECT	1
PROJECT TOTAL			1

FIELD OFFICE

642.5001

CATEGORY	STAGE	LOCATION	FIELD OFFICE TYPEB EACH
0010	ALL	PROJECT	1
PROJECT TOTAL			1

SAWING

690.0150

CATEGORY	STAGE	LOCATION	SAWING ASPHALT LF
0010	1	CTH A & CTH J	750
PROJECT TOTAL			750

WATER

CATEGORY	STAGE	LOCATION	624.0100 MGAL
0010	ALL	PROJECT-BASE COMPACTION	110
		PROJECT-COMMON EXCAVATION	100
PROJECT TOTAL			210

Addendum No. 01
ID 2814-03-70
Revised Sheet 79
March 19, 2025

PROJECT NO: 2814-03-70

HWY: CTH A

COUNTY: RACINE

MISCELLANEOUS QUANTITIES

SHEET NO: 79

E

FILE NAME : Y:\54XX\546.DP22.CTH.A.RCN.INTRSCN.CTH.J\CA0D5\28140300\030201-MQ.DWG

PLOT DATE 3/18/2025 1:47 PM

PLOT BY : EMCS, INC



Proposal Schedule of Items

Page 2 of 9

Proposal ID: 20250408011 Project(s): 2814-03-70

Federal ID(s): WISC 2025418

SECTION: 0001

Contract Items

Alt Set ID:

Alt Mbr ID:

Proposal Line Number	Item ID Description	Approximate Quantity and Units	Unit Price	Bid Amount
0034	460.5223 HMA Pavement 3 LT 58-28 S	1,960.000 TON	_____.	_____.
0036	460.5224 HMA Pavement 4 LT 58-28 S	1,240.000 TON	_____.	_____.
0038	465.0120 Asphaltic Surface Driveways and Field Entrances	70.000 TON	_____.	_____.
0040	465.0315 Asphaltic Flumes	119.000 SY	_____.	_____.
0042	520.1024 Apron Endwalls for Culvert Pipe 24-Inch	4.000 EACH	_____.	_____.
0044	520.4124 Culvert Pipe Class IV 24-Inch	208.000 LF	_____.	_____.
0046	521.1012 Apron Endwalls for Culvert Pipe Steel 12-Inch	2.000 EACH	_____.	_____.
0048	521.1015 Apron Endwalls for Culvert Pipe Steel 15-Inch	6.000 EACH	_____.	_____.
0050	521.1018 Apron Endwalls for Culvert Pipe Steel 18-Inch	12.000 EACH	_____.	_____.
0052	521.3115 Culvert Pipe Corrugated Steel 15-Inch	120.000 LF	_____.	_____.
0054	521.3118 Culvert Pipe Corrugated Steel 18-Inch	222.000 LF	_____.	_____.
0056	522.1012 Apron Endwalls for Culvert Pipe Reinforced Concrete 12-Inch	1.000 EACH	_____.	_____.
0058	524.0112 Culvert Pipe Salvaged 12-Inch	28.000 LF	_____.	_____.
0060	601.0405 Concrete Curb & Gutter 18-Inch Type A	174.000 LF	_____.	_____.
0062	601.0411 Concrete Curb & Gutter 30-Inch Type D	1,321.000 LF	_____.	_____.



Proposal Schedule of Items

Page 9 of 9

Proposal ID: 20250408011 Project(s): 2814-03-70

Federal ID(s): WISC 2025418

SECTION: 0001

Contract Items

Alt Set ID:

Alt Mbr ID:

Proposal Line Number	Item ID Description	Approximate Quantity and Units	Unit Price	Bid Amount
0246	ASP.1T0G On-the-Job Training Graduate at \$5.00/HR	2,280.000 HRS	5.00000	11,400.00
0248	SPV.0090 Special 01. Silt Fence Turtle Exclusion Barrier	3,040.000 LF	_____.	_____.
0250	SPV.0090 Special 02. Concrete Curb and Gutter 3-Inch sloped 36-inch, Type T	262.000 LF	_____.	_____.
0252	204.0205 Removing Utility Poles	1.000 EACH	_____.	_____.
0254	601.0413 Concrete Curb & Gutter 6-Inch Sloped 30-Inch Type G	91.000 LF	_____.	_____.
Section: 0001			Total:	_____.
			Total Bid:	_____.