



Wisconsin Department of Transportation

February 23, 2026

Division of Transportation Systems Development

Bureau of Project Development
4822 Madison Yards Way, 4th Floor South
Madison, WI 53705

Telephone: (608) 266-1631
Facsimile (FAX): (608) 266-8459

NOTICE TO ALL CONTRACTORS:

Proposal #04: 1660-02-73, WISC 2026216
Marquette – Prairie du Chien
Main St Intersection
USH 18
Crawford County

1660-02-75
Marquette – Prairie du Chien
Main St Intersection
USH 18
Crawford County

Letting of March 10, 2026

This is Addendum No. 01, which provides for the following:

Special Provisions:

Revised Special Provisions	
Article No.	Description
3	Prosecution and Progress

Added Special Provisions	
Article No.	Description
41	Temporary Lighting System (USH 18 & Iowa St), SPV.0060.06; Temporary Lighting System (USH 18 & Wisconsin St), SPV.0060.07

Schedule of Items:

Added Bid Item Quantities					
Bid Item	Item Description	Unit	Proposal Total Prior to Addendum	Quantity Added	Proposal Total After Addendum
SPV.0060.06	Temporary Lighting System (USH 18 & Iowa St)	EACH	0	1	1
SPV.0060.07	Temporary Lighting System (USH 18 & Wisconsin St)	EACH	0	1	1

Plan Sheets:

Revised Plan Sheets	
Plan Sheet	Plan Sheet Title (brief description of changes to sheet)
76-77	Lighting Plan – added locations for temporary light poles
135	Miscellaneous Quantities – added Temporary Lighting System items

The responsibility for notifying potential subcontractors and suppliers of these changes remains with the prime contractor.

Sincerely,

Mike Coleman

Proposal Development Specialist
Proposal Management Section

ADDENDUM NO. 01
1660-02-73, 1660-02-75
February 23, 2026

Special Provisions

03. Prosecution and Progress.

Insert the following after paragraph six:

Interim Completion and Liquidated Damages – All work except permanent lighting/electrical: November 20, 2026.

Complete all work except for permanent lighting/electrical, and open all lanes to through traffic by November 20, 2026. Do not reopen until all work has been completed, including any necessary temporary lighting.

If the contractor fails to complete the work necessary to reopen USH 18 to traffic by November 20, 2026, the department will assess the contractor \$2185 for damages in interim liquidated damages for each calendar day the contract work remains incomplete beyond 12:01 AM on November 21, 2026. An entire calendar day will be charged for any period of time within a calendar day that the road remains closed beyond 12:01 AM.

If contract time expires prior to completing all work specified in the contract, additional liquidated damages will be affixed according to standard spec 108.11.

41. Temporary Lighting System (USH 18 & Iowa St), SPV.0060.06; Temporary Lighting System (USH 18 & Wisconsin St), SPV.0060.07.

A Description

This special provision describes furnishing, installing, adjusting, maintaining, and removing temporary lighting systems. These temporary lighting systems includes wood poles and guy wires (as required to provide a complete system), and aerial cable. Refer to Standard Specification 661.

B Materials

Furnish aerial cable consisting of an assembly of three No. 4 XLP insulated power conductors with an ACSR messenger (grounding) wire. Provide the quantity of parallel cable assemblies necessary to maintain lighting circuits.

Furnish Class 4 wood poles of adequate length to provide intersection lighting at a 30-foot mounting height using LED C luminaires at the approximate locations shown on the plan.

Protect any cable that extends from grade to 10 feet above grade by a plastic or PVC guard.

C Construction

Temporary lighting may be fed from the proposed cabinet/electrical service at station 204'EB'+45 in the southeast quadrant of the Iowa Street intersection, or a separate temporary service may be arranged by the Contractor at their expense. Coordinate temporary wood pole placement with the Engineer prior to installation.

Provide off-hour contact name(s) and phone number(s) to the Prairie du Chien Police Department for repair purposes and be able to respond within 2 hours to the project site for knockdowns or other work that must be completed in a timely manner. All other maintenance needs shall be completed within 24 hours of notification.

Remove temporary lighting after permanent lighting cabinet and wiring has been installed and new permanent lighting is operational.

D Measurement

The department will measure Temporary Lighting System as each individual temporary lighting system, acceptably completed.

E Payment

The department will pay for measured quantities at the contract unit price under the following bid item:

ITEM NUMBER	DESCRIPTION	UNIT
SPV.0060.06	Temporary Lighting System (USH 18 & Iowa St)	EACH
SPV.0060.07	Temporary Lighting System (USH 18 & Wisconsin St)	EACH

Payment is full compensation for furnishing, installing and removing any necessary wood poles, aerial cable, for maintaining lighting units, for temporary electrical service and for furnishing and installing all coiling and splice connectors. Work including pulling cable and making final connections for the permanent intersection lighting will be paid for under the general signal items unit price per quantity.

Schedule of Items

Attached, dated February 23, 2026, are the revised Schedule of Items Pages 1 – 15.

Plan Sheets


The following 8½ x 11-inch sheets are attached and made part of the plans for this proposal:
Revised: 76, 77, and 135.

END OF ADDENDUM

Addendum No. 01
ID 1660-02-73
Revised Sheet 76
February 23, 2026

INTERSECTION LIGHTING PLAN
USH 18 & MAIN STREET
CITY OF PRAIRIE DU CHIEN
CRAWFORD COUNTY

LIGHTING NO. L12-0001
REGION CONTACT: COLIN WEBB
DESIGNED BY: J.T. ENGINEERING, INC.
REVIEWED BY:

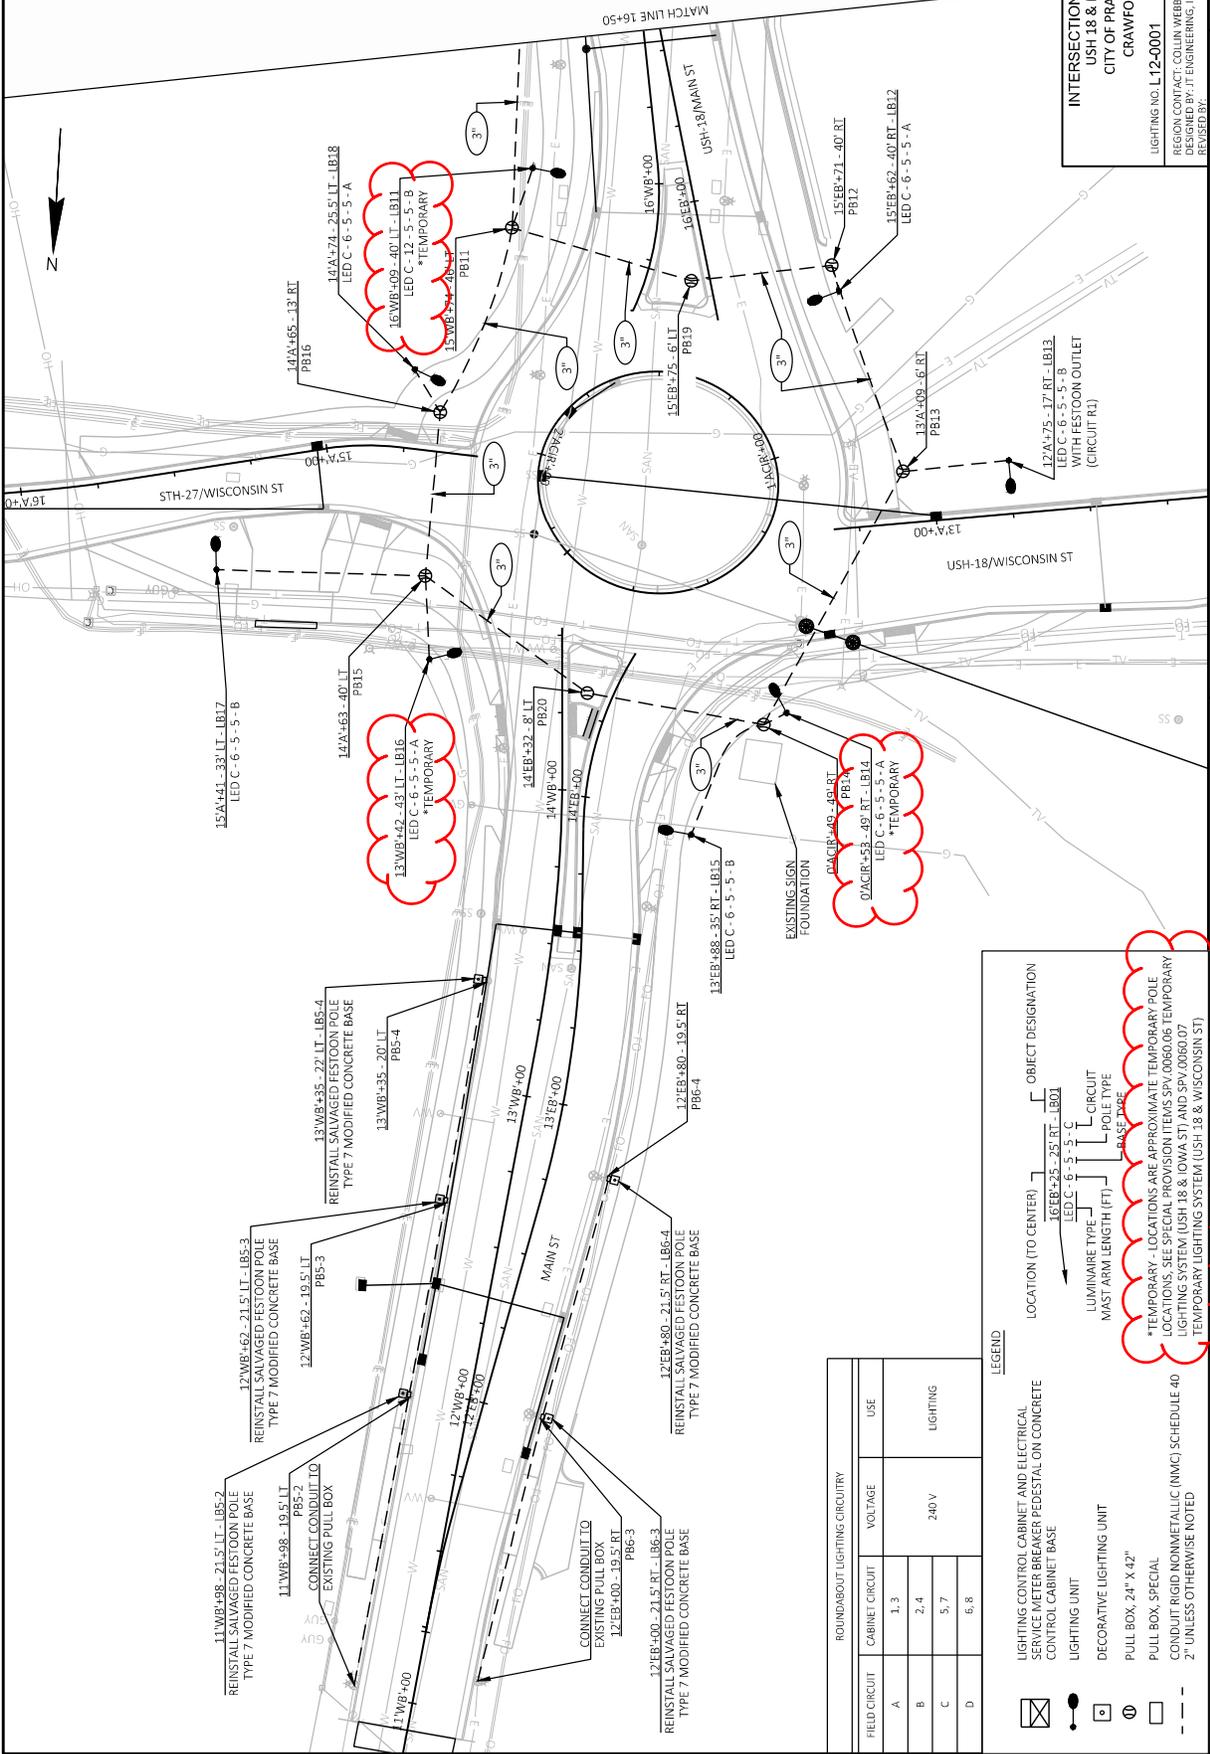

LIGHTING PLAN

CRAWFORD COUNTY

PROJECT NO: 1660-02-73

FILE NAME: X:\PROJECTS\CRAWFORD\2007\MMW - 1660-02-03_USH 18 ROUNDABOUT\VISION\CD05\HET\PLAN\023601-LP.DWG
LAYOUT NAME: 023601-16.11

PLOT SCALE: 1 IN=40 FT

PLOT NAME: KYLE WILLIAMS

PLOT BY:

PLOT DATE: 2/6/2026 8:52 AM

ROUNDABOUT LIGHTING CIRCUITRY	
FIELD CIRCUIT	USE
A	1.3
B	2.4
C	5.7
D	6.8

LEGEND

- [Symbol] LIGHTING CONTROL CABINET AND ELECTRICAL SERVICE METER BREAKER PEDestal ON CONCRETE CONTROL CABINET BASE
- [Symbol] LIGHTING UNIT
- [Symbol] DECORATIVE LIGHTING UNIT
- [Symbol] PULL BOX, 24" X 42"
- [Symbol] PULL BOX, SPECIAL CONDUIT RIGID NONMETALLIC (NMC) SCHEDULE 40
- [Symbol] TEMPORARY LIGHTING SYSTEM (USH 18 & WISCONSIN ST)


OBJECT DESIGNATION

- LOCATION (TO CENTER) [Symbol] 16EB+25-25 RT-LB01
- LUMINAIRE TYPE [Symbol] LED C-6-5-5-C
- POLE TYPE [Symbol] [Symbol]
- MAST ARM LENGTH (FT) [Symbol]
- CIRCUIT [Symbol]
- BASE TYPE [Symbol]

*TEMPORARY - LOCATIONS ARE APPROXIMATE TEMPORARY POLE LOCATIONS. SEE SPECIAL PROVISION ITEMS SPV.0060.06 TEMPORARY LIGHTING SYSTEM (USH 18 & IOWA ST) AND SPV.0060.07 TEMPORARY LIGHTING SYSTEM (USH 18 & WISCONSIN ST)

ROUNDBOULT LIGHTING CIRCUITRY	
FIELD CIRCUIT	VOLTAGE
A	1, 3
B	2, 4
C	5, 7
D	6, 8

CABINET CIRCUIT	USE
1, 3	LIGHTING
2, 4	
5, 7	
6, 8	

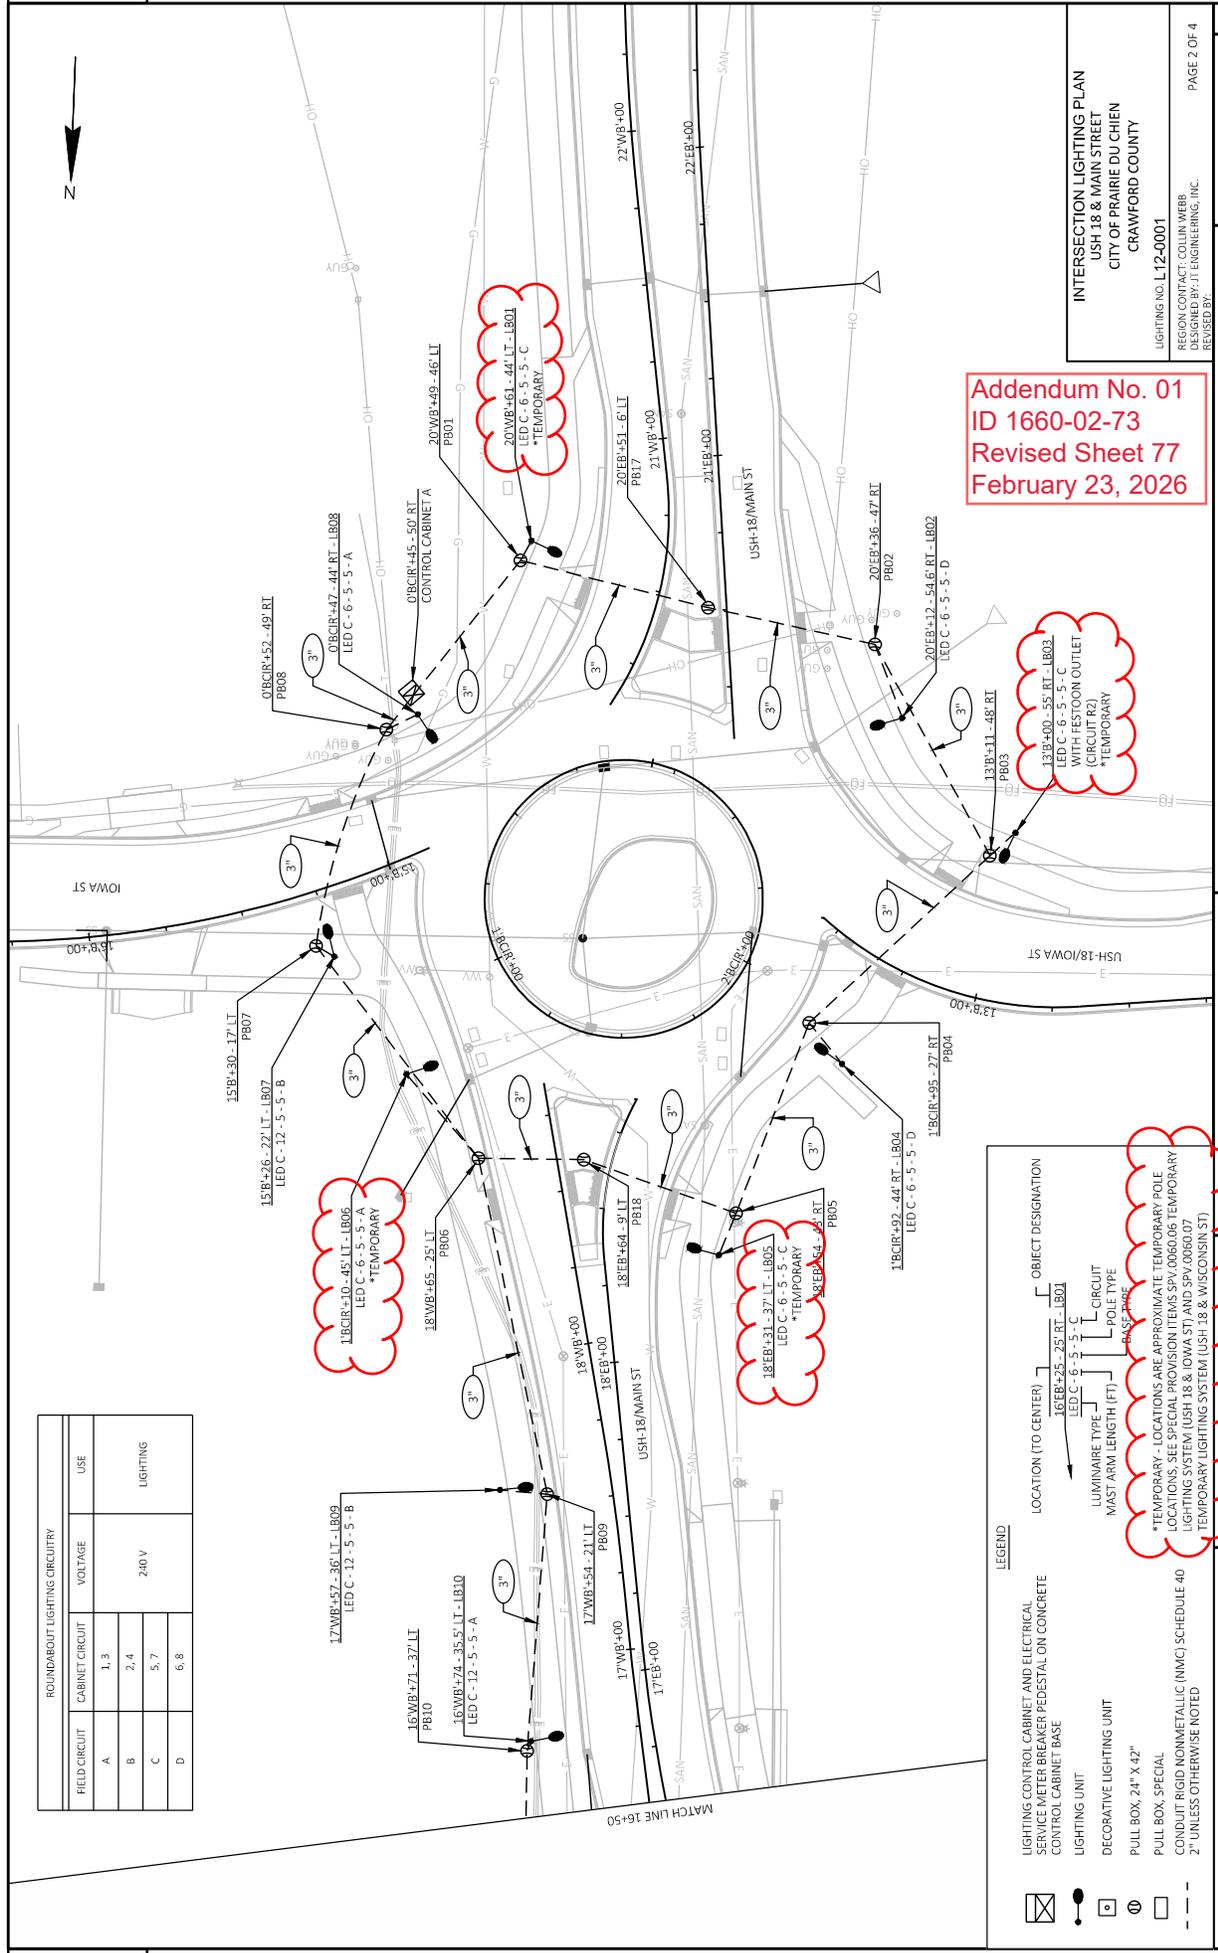

Addendum No. 01
ID 1660-02-73
Revised Sheet 77
February 23, 2026

LEGEND

- [Symbol] LIGHTING CONTROL CABINET AND ELECTRICAL SERVICE METER BREAKER PEDestal ON CONCRETE
- [Symbol] LIGHTING UNIT
- [Symbol] DECORATIVE LIGHTING UNIT
- [Symbol] PULL BOX, 24" X 42"
- [Symbol] CONDUIT RIGID NONMETALLIC (NMC) SCHEDULE 40
- [Symbol] TEMPORARY LIGHTING SYSTEM (USH-18 & WISCONSIN ST) 2" UNLESS OTHERWISE NOTED

LEGEND

- [Symbol] LOCATION (TO CENTER)
- [Symbol] LUMINAIRE TYPE
- [Symbol] MAST ARM LENGTH (FT)
- [Symbol] CIRCUIT
- [Symbol] POLE TYPE
- [Symbol] BASE TYPE

*TEMPORARY - LOCATIONS ARE APPROXIMATE TEMPORARY POLE LOCATIONS. SEE SPECIAL PROVISION ITEMS SPV.0060.06 TEMPORARY LIGHTING SYSTEM (USH-18 & IOWA ST) AND SPV.0060.07 TEMPORARY LIGHTING SYSTEM (USH-18 & WISCONSIN ST)

INTERSECTION LIGHTING PLAN
 USH 18 & MAIN STREET
 CITY OF PRAIRIE DU CHIEN
 CRAWFORD COUNTY

LIGHTING NO. L12-0001
 REGION CONTACT: COLIN WEBB
 DESIGNED BY: J.T. ENGINEERING, INC.
 REVISED BY:

PAGE 2 OF 4

Addendum No. 01
ID 1660-02-73
Revised Sheet 134
February 23, 2026

655-RAB GROUND WIRING

*
655.0615
ELECTRICAL
WIRE LIGHTING

CATEGORY	STATION	TO	STATION	# OF WIRES	LF	REMARKS
0010	CABINET	-	LB01	1	105	
0010	LB01	-	LB02	1	215	
0010	LB02	-	LB03	1	160	
0010	LB03	-	LB04	1	155	
0010	LB04	-	LB05	1	145	
0010	LB05	-	LB06	1	195	
0010	LB06	-	LB07	1	175	
0010	LB07	-	LB08	1	140	
0010	LB08	-	CABINET	1	65	
0010	LB06	-	LB09	1	210	
0010	LB09	-	LB10	1	150	
0010	LB10	-	LB11	1	150	
0010	LB11	-	LB18	1	145	
0010	LB18	-	LB16	1	145	
0010	LB16	-	LB17	1	125	
0010	LB11	-	LB12	1	195	
0010	LB12	-	LB13	1	135	
0010	LB13	-	LB14	1	175	
0010	LB14	-	LB15	1	100	
0010	LB14	-	LB16	1	230	
TOTAL 0010					3,115	

*ADDITIONAL QUANTITIES SHOWN IN "655-RAB CIRCUIT WIRING"

659-LIGHTING SYSTEM

654.0230	656.0201.01	SPV.0060.02	SPV.0060.20			
	ELECTRICAL	SPECIAL (02.	SPECIAL (20.			
	SERVICE METER	BREAKER	LIGHTING			
	CONCRETE	REMOVING	CONTROL			
	CONTROL	(LOCATION) (01.	CABINETS			
	CABINET BASES	USH 18 & IOWA	LIGHTING			
	TYPE L30	SYSTEM)	120/240 30-INCH			
	EACH	EACH	SPECIAL)			
	OFFSET		EACH			
0010	204'EP-45	1	1	1	1	
	29'RT					
TOTAL 0010					1	

TEMPORARY LIGHTING

SPV.0060.06	SPV.0060.07					
TEMPORARY	TEMPORARY LIGHTING					
LIGHTING SYSTEM	SYSTEM (USH 18 &					
(USH 18 & IOWA ST)	WISCONSIN ST)					
	EACH					
0010	USH 18	1	1	1	1	
TOTAL 0010					1	


PROJECT NO: 1660-02-73 HWY: USH 18 COUNTY: CRAWFORD MISCELLANEOUS QUANTITIES SHEET: 134 E

FILE NAME : X:\Projects...030201_inq.dwg PLOT DATE : February 2, 2026 PLOT BY : JT Engineering, Inc PLOT NAME : PLOT SCALE : 1:1



Proposal Schedule of Items

Proposal ID: 20260310004 Project(s): 1660-02-73, 1660-02-75

Federal ID(s): WISC 2026216, N/A

SECTION: 0001 Contract Items

Alt Set ID: Alt Mbr ID:

Proposal Line Number	Item ID Description	Approximate Quantity and Units	Unit Price	Bid Amount
0002	201.0220 Grubbing	50.000 ID	_____.	_____.
0004	204.0100 Removing Concrete Pavement	12,850.000 SY	_____.	_____.
0006	204.0115 Removing Asphaltic Surface Butt Joints	29.000 SY	_____.	_____.
0008	204.0150 Removing Curb & Gutter	631.000 LF	_____.	_____.
0010	204.0155 Removing Concrete Sidewalk	2,016.000 SY	_____.	_____.
0012	204.0195 Removing Concrete Bases	18.000 EACH	_____.	_____.
0014	204.0210 Removing Manholes	7.000 EACH	_____.	_____.
0016	204.0220 Removing Inlets	24.000 EACH	_____.	_____.
0018	204.0245 Removing Storm Sewer (size) 01. 12-Inch	720.000 LF	_____.	_____.
0020	204.0245 Removing Storm Sewer (size) 02. 15-Inch	69.000 LF	_____.	_____.
0022	204.0245 Removing Storm Sewer (size) 03. 18-Inch	413.000 LF	_____.	_____.
0024	204.0245 Removing Storm Sewer (size) 04. 24-Inch	382.000 LF	_____.	_____.
0026	204.0245 Removing Storm Sewer (size) 05. 42-Inch	451.000 LF	_____.	_____.
0028	204.0280 Sealing Pipes	1.000 EACH	_____.	_____.



Proposal Schedule of Items

Proposal ID: 20260310004 Project(s): 1660-02-73, 1660-02-75

Federal ID(s): WISC 2026216, N/A

SECTION: 0001 Contract Items

Alt Set ID: Alt Mbr ID:

Proposal Line Number	Item ID Description	Approximate Quantity and Units	Unit Price	Bid Amount
0030	204.9060.S Removing (item description) 01. Street Light	18.000 EACH	_____.	_____.
0032	205.0100 Excavation Common	7,945.000 CY	_____.	_____.
0034	205.0501.S Excavation, Hauling, and Disposal of Petroleum Contaminated Soil	255.000 TON	_____.	_____.
0036	213.0100 Finishing Roadway (project) 01. 1660-02-73	1.000 EACH	_____.	_____.
0038	305.0120 Base Aggregate Dense 1 1/4-Inch	5,523.000 TON	_____.	_____.
0040	405.0100 Coloring Concrete WisDOT Red	399.000 CY	_____.	_____.
0042	405.1000 Stamping Colored Concrete	13.000 CY	_____.	_____.
0044	415.0100 Concrete Pavement 10-Inch	8,878.000 SY	_____.	_____.
0046	415.0210 Concrete Pavement Gaps	2.000 EACH	_____.	_____.
0048	415.1100 Concrete Pavement HES 10-Inch	44.000 SY	_____.	_____.
0050	415.2010 Concrete Truck Apron 12-Inch	1,197.000 SY	_____.	_____.
0052	415.4100 Concrete Pavement Joint Filling	10,121.000 SY	_____.	_____.
0054	416.0610 Drilled Tie Bars	28.000 EACH	_____.	_____.
0056	416.0620 Drilled Dowel Bars	173.000 EACH	_____.	_____.
0058	455.0605 Tack Coat	2.000 GAL	_____.	_____.



Proposal Schedule of Items

Proposal ID: 20260310004 Project(s): 1660-02-73, 1660-02-75

Federal ID(s): WISC 2026216, N/A

SECTION: 0001 Contract Items

Alt Set ID: Alt Mbr ID:

Proposal Line Number	Item ID Description	Approximate Quantity and Units	Unit Price	Bid Amount
0060	465.0105 Asphaltic Surface	51.000 TON	_____.	_____.
0062	465.0120 Asphaltic Surface Driveways and Field Entrances	26.000 TON	_____.	_____.
0064	465.0125 Asphaltic Surface Temporary	279.000 TON	_____.	_____.
0066	465.0310 Asphaltic Curb	558.000 LF	_____.	_____.
0068	465.0315 Asphaltic Flumes	15.000 SY	_____.	_____.
0070	520.8000 Concrete Collars for Pipe	9.000 EACH	_____.	_____.
0072	522.1018 Apron Endwalls for Culvert Pipe Reinforced Concrete 18-Inch	1.000 EACH	_____.	_____.
0074	522.1024 Apron Endwalls for Culvert Pipe Reinforced Concrete 24-Inch	1.000 EACH	_____.	_____.
0076	531.2042 Drilling Shaft 42-Inch	18.000 LF	_____.	_____.
0078	531.5130 Foundation Single-Shaft Type MC-III (structure) 01. S-12-15	1.000 EACH	_____.	_____.
0080	532.5130 Monotube Cantilever Type III (structure) 01. S-12-15	1.000 EACH	_____.	_____.
0082	601.0405 Concrete Curb & Gutter 18-Inch Type A	184.000 LF	_____.	_____.
0084	601.0409 Concrete Curb & Gutter 30-Inch Type A	4,742.000 LF	_____.	_____.
0086	601.0411 Concrete Curb & Gutter 30-Inch Type D	100.000 LF	_____.	_____.



Proposal Schedule of Items

Proposal ID: 20260310004 Project(s): 1660-02-73, 1660-02-75

Federal ID(s): WISC 2026216, N/A

SECTION: 0001 Contract Items

Alt Set ID: Alt Mbr ID:

Proposal Line Number	Item ID Description	Approximate Quantity and Units	Unit Price	Bid Amount
0088	601.0574 Concrete Curb & Gutter 4-Inch Sloped 30-Inch Type G	991.000 LF	_____.	_____.
0090	601.0581 Concrete Curb & Gutter 4-Inch Sloped 30-Inch Type R	590.000 LF	_____.	_____.
0092	601.0600 Concrete Curb Pedestrian	88.000 LF	_____.	_____.
0094	602.0410 Concrete Sidewalk 5-Inch	27,340.000 SF	_____.	_____.
0096	602.0505 Curb Ramp Detectable Warning Field Yellow	120.000 SF	_____.	_____.
0098	602.0515 Curb Ramp Detectable Warning Field Natural Patina	320.000 SF	_____.	_____.
0100	602.0810 Concrete Driveway 6-Inch	485.000 SY	_____.	_____.
0102	602.3010 Concrete Surface Drains	1.440 CY	_____.	_____.
0104	606.0200 Riprap Medium	16.000 CY	_____.	_____.
0106	608.0312 Storm Sewer Pipe Reinforced Concrete Class III 12-Inch	69.000 LF	_____.	_____.
0108	608.0315 Storm Sewer Pipe Reinforced Concrete Class III 15-Inch	966.000 LF	_____.	_____.
0110	608.0318 Storm Sewer Pipe Reinforced Concrete Class III 18-Inch	405.000 LF	_____.	_____.
0112	608.0324 Storm Sewer Pipe Reinforced Concrete Class III 24-Inch	529.000 LF	_____.	_____.
0114	608.0342 Storm Sewer Pipe Reinforced Concrete Class III 42-Inch	373.000 LF	_____.	_____.



Proposal Schedule of Items

Proposal ID: 20260310004 Project(s): 1660-02-73, 1660-02-75

Federal ID(s): WISC 2026216, N/A

SECTION: 0001 Contract Items

Alt Set ID: Alt Mbr ID:

Proposal Line Number	Item ID Description	Approximate Quantity and Units	Unit Price	Bid Amount
0116	611.0530 Manhole Covers Type J	4.000 EACH	_____.	_____.
0118	611.0613 Inlet Covers Type DW	1.000 EACH	_____.	_____.
0120	611.0624 Inlet Covers Type H	17.000 EACH	_____.	_____.
0122	611.0639 Inlet Covers Type H-S	14.000 EACH	_____.	_____.
0124	611.0652 Inlet Covers Type T	6.000 EACH	_____.	_____.
0126	611.1005 Catch Basins 5-FT Diameter	1.000 EACH	_____.	_____.
0128	611.1006 Catch Basins 6-FT Diameter	3.000 EACH	_____.	_____.
0130	611.2004 Manholes 4-FT Diameter	2.000 EACH	_____.	_____.
0132	611.2005 Manholes 5-FT Diameter	1.000 EACH	_____.	_____.
0134	611.2007 Manholes 7-FT Diameter	4.000 EACH	_____.	_____.
0136	611.3004 Inlets 4-FT Diameter	29.000 EACH	_____.	_____.
0138	611.3230 Inlets 2x3-FT	5.000 EACH	_____.	_____.
0140	611.8120.S Cover Plates Temporary	3.000 EACH	_____.	_____.
0142	614.1100 MGS Guardrail Temporary Thrie Beam Transition	79.000 LF	_____.	_____.
0144	614.1200 MGS Guardrail Temporary Terminal EAT	2.000 EACH	_____.	_____.



Proposal Schedule of Items

Proposal ID: 20260310004 Project(s): 1660-02-73, 1660-02-75

Federal ID(s): WISC 2026216, N/A

SECTION: 0001 Contract Items

Alt Set ID: Alt Mbr ID:

Proposal Line Number	Item ID Description	Approximate Quantity and Units	Unit Price	Bid Amount
0146	618.0100 Maintenance and Repair of Haul Roads (project) 01. 1660-02-73	1.000 EACH	_____.	_____.
0148	619.1000 Mobilization	1.000 EACH	_____.	_____.
0150	620.0300 Concrete Median Sloped Nose	452.000 SF	_____.	_____.
0152	624.0100 Water	83.000 MGAL	_____.	_____.
0154	625.0100 Topsoil	6,837.000 SY	_____.	_____.
0156	627.0200 Mulching	2,831.000 SY	_____.	_____.
0158	628.1504 Silt Fence	1,145.000 LF	_____.	_____.
0160	628.1520 Silt Fence Maintenance	1,145.000 LF	_____.	_____.
0162	628.1905 Mobilizations Erosion Control	5.000 EACH	_____.	_____.
0164	628.1910 Mobilizations Emergency Erosion Control	5.000 EACH	_____.	_____.
0166	628.2006 Erosion Mat Urban Class I Type A	4,006.000 SY	_____.	_____.
0168	628.7015 Inlet Protection Type C	36.000 EACH	_____.	_____.
0170	628.7555 Culvert Pipe Checks	8.000 EACH	_____.	_____.
0172	629.0210 Fertilizer Type B	4.370 CWT	_____.	_____.
0174	630.0140 Seeding Mixture No. 40	304.000 LB	_____.	_____.
0176	630.0180 Seeding Mixture No. 80	3.000 LB	_____.	_____.



Proposal Schedule of Items

Proposal ID: 20260310004 Project(s): 1660-02-73, 1660-02-75

Federal ID(s): WISC 2026216, N/A

SECTION: 0001 Contract Items

Alt Set ID: Alt Mbr ID:

Proposal Line Number	Item ID Description	Approximate Quantity and Units	Unit Price	Bid Amount
0178	630.0500 Seed Water	159.000 MGAL	_____.	_____.
0180	634.0614 Posts Wood 4x6-Inch X 14-FT	33.000 EACH	_____.	_____.
0182	634.0616 Posts Wood 4x6-Inch X 16-FT	12.000 EACH	_____.	_____.
0184	634.0618 Posts Wood 4x6-Inch X 18-FT	6.000 EACH	_____.	_____.
0186	634.0811 Posts Tubular Steel 2x2-Inch X 11-FT	2.000 EACH	_____.	_____.
0188	634.0812 Posts Tubular Steel 2x2-Inch X 12-FT	4.000 EACH	_____.	_____.
0190	634.0814 Posts Tubular Steel 2x2-Inch X 14-FT	2.000 EACH	_____.	_____.
0192	637.2210 Signs Type II Reflective H	367.050 SF	_____.	_____.
0194	637.2230 Signs Type II Reflective F	146.250 SF	_____.	_____.
0196	638.2602 Removing Signs Type II	50.000 EACH	_____.	_____.
0198	638.3000 Removing Small Sign Supports	62.000 EACH	_____.	_____.
0200	642.5201 Field Office Type C	1.000 EACH	_____.	_____.
0202	643.0300 Traffic Control Drums	6,656.000 DAY	_____.	_____.
0204	643.0420 Traffic Control Barricades Type III	4,176.000 DAY	_____.	_____.
0206	643.0500 Traffic Control Flexible Tubular Marker Posts	47.000 EACH	_____.	_____.



Proposal Schedule of Items

Proposal ID: 20260310004 Project(s): 1660-02-73, 1660-02-75

Federal ID(s): WISC 2026216, N/A

SECTION: 0001 Contract Items

Alt Set ID: Alt Mbr ID:

Proposal Line Number	Item ID Description	Approximate Quantity and Units	Unit Price	Bid Amount
0208	643.0600 Traffic Control Flexible Tubular Marker Bases	47.000 EACH	_____.	_____.
0210	643.0705 Traffic Control Warning Lights Type A	4,019.000 DAY	_____.	_____.
0212	643.0715 Traffic Control Warning Lights Type C	1,288.000 DAY	_____.	_____.
0214	643.0900 Traffic Control Signs	32,796.000 DAY	_____.	_____.
0216	643.0920 Traffic Control Covering Signs Type II	2.000 EACH	_____.	_____.
0218	643.1000 Traffic Control Signs Fixed Message	87.500 SF	_____.	_____.
0220	643.1050 Traffic Control Signs PCMS	262.000 DAY	_____.	_____.
0222	643.3165 Temporary Marking Line Paint 6-Inch	1,424.000 LF	_____.	_____.
0224	643.3180 Temporary Marking Line Removable Tape 6-Inch	9,172.000 LF	_____.	_____.
0226	643.3265 Temporary Marking Line Paint 10-Inch	249.000 LF	_____.	_____.
0228	643.3980 Temporary Marking Removable Mask Out Tape 8-Inch	991.000 LF	_____.	_____.
0230	643.5000 Traffic Control	1.000 EACH	_____.	_____.
0232	644.1440 Temporary Pedestrian Surface Matting	1,063.000 SF	_____.	_____.
0234	644.1601 Temporary Pedestrian Curb Ramp	225.000 DAY	_____.	_____.
0236	644.1605 Temporary Pedestrian Detectable Warning Field	40.000 SF	_____.	_____.



Proposal Schedule of Items

Proposal ID: 20260310004 Project(s): 1660-02-73, 1660-02-75

Federal ID(s): WISC 2026216, N/A

SECTION: 0001 Contract Items

Alt Set ID: Alt Mbr ID:

Proposal Line Number	Item ID Description	Approximate Quantity and Units	Unit Price	Bid Amount
0238	644.1810 Temporary Pedestrian Barricade	1,148.000 LF	_____.	_____.
0240	644.1900.S Temporary Audible Message Devices	1,373.000 DAY	_____.	_____.
0242	645.0120 Geotextile Type HR	88.000 SY	_____.	_____.
0244	646.2020 Marking Line Epoxy 6-Inch	3,444.000 LF	_____.	_____.
0246	646.2040 Marking Line Grooved Wet Ref Epoxy 6-Inch	1,403.000 LF	_____.	_____.
0248	646.4020 Marking Line Epoxy 10-Inch	808.000 LF	_____.	_____.
0250	646.5020 Marking Arrow Epoxy	7.000 EACH	_____.	_____.
0252	646.5120 Marking Word Epoxy	2.000 EACH	_____.	_____.
0254	646.6320 Marking Dotted Extension Epoxy 18-Inch	213.000 LF	_____.	_____.
0256	646.6466 Cold Weather Marking Epoxy 6-Inch	2,060.000 LF	_____.	_____.
0258	646.6470 Cold Weather Marking Epoxy 10-Inch	243.000 LF	_____.	_____.
0260	646.7120 Marking Diagonal Epoxy 12-Inch	270.000 LF	_____.	_____.
0262	646.7420 Marking Crosswalk Epoxy Transverse Line 6-Inch	436.000 LF	_____.	_____.
0264	646.8220 Marking Island Nose Epoxy	3.000 EACH	_____.	_____.
0266	646.8320 Marking Parking Stall Epoxy	174.000 LF	_____.	_____.



Proposal Schedule of Items

Proposal ID: 20260310004 Project(s): 1660-02-73, 1660-02-75

Federal ID(s): WISC 2026216, N/A

SECTION: 0001 Contract Items

Alt Set ID: Alt Mbr ID:

Proposal Line Number	Item ID Description	Approximate Quantity and Units	Unit Price	Bid Amount
0268	646.9000 Marking Removal Line 4-Inch	117.000 LF	_____.	_____.
0270	646.9102 Marking Removal Line 10-Inch	225.000 LF	_____.	_____.
0272	646.9300 Marking Removal Special Marking	2.000 EACH	_____.	_____.
0274	650.4000 Construction Staking Storm Sewer	41.000 EACH	_____.	_____.
0276	650.4500 Construction Staking Subgrade	2,938.000 LF	_____.	_____.
0278	650.7000 Construction Staking Concrete Pavement	2,938.000 LF	_____.	_____.
0280	650.8501 Construction Staking Electrical Installations (project) 01. 1660-02-73	1.000 EACH	_____.	_____.
0282	650.9000 Construction Staking Curb Ramps	24.000 EACH	_____.	_____.
0284	650.9500 Construction Staking Sidewalk (project) 01. 1660-02-73	1.000 EACH	_____.	_____.
0286	650.9911 Construction Staking Supplemental Control (project) 01. 1660-02-73	1.000 EACH	_____.	_____.
0288	650.9920 Construction Staking Slope Stakes	2,938.000 LF	_____.	_____.
0290	652.0225 Conduit Rigid Nonmetallic Schedule 40 2-Inch	830.000 LF	_____.	_____.
0292	652.0235 Conduit Rigid Nonmetallic Schedule 40 3-Inch	1,455.000 LF	_____.	_____.
0294	653.0164 Pull Boxes Non-Conductive 24x42-Inch	20.000 EACH	_____.	_____.



Proposal Schedule of Items

Proposal ID: 20260310004 Project(s): 1660-02-73, 1660-02-75

Federal ID(s): WISC 2026216, N/A

SECTION: 0001 Contract Items

Alt Set ID: Alt Mbr ID:

Proposal Line Number	Item ID Description	Approximate Quantity and Units	Unit Price	Bid Amount
0296	653.0905 Removing Pull Boxes	18.000 EACH	_____.	_____.
0298	654.0105 Concrete Bases Type 5	18.000 EACH	_____.	_____.
0300	654.0230 Concrete Control Cabinet Bases Type L30	1.000 EACH	_____.	_____.
0302	655.0610 Electrical Wire Lighting 12 AWG	2,540.000 LF	_____.	_____.
0304	655.0615 Electrical Wire Lighting 10 AWG	13,865.000 LF	_____.	_____.
0306	655.0625 Electrical Wire Lighting 6 AWG	3,200.000 LF	_____.	_____.
0308	656.0201 Electrical Service Meter Breaker Pedestal (location) 01. USH 18 & Iowa St	1.000 EACH	_____.	_____.
0310	657.0255 Transformer Bases Breakaway 11 1/2-Inch Bolt Circle	18.000 EACH	_____.	_____.
0312	657.0322 Poles Type 5-Aluminum	18.000 EACH	_____.	_____.
0314	657.0610 Luminaire Arms Single Member 4 1/2-Inch Clamp 6-FT	14.000 EACH	_____.	_____.
0316	657.0710 Luminaire Arms Truss Type 4 1/2-Inch Clamp 12-FT	4.000 EACH	_____.	_____.
0318	659.1125 Luminaires Utility LED C	18.000 EACH	_____.	_____.
0320	690.0150 Sawing Asphalt	217.000 LF	_____.	_____.
0322	690.0250 Sawing Concrete	1,067.000 LF	_____.	_____.



Proposal Schedule of Items

Proposal ID: 20260310004 Project(s): 1660-02-73, 1660-02-75

Federal ID(s): WISC 2026216, N/A

SECTION: 0001 Contract Items

Alt Set ID: Alt Mbr ID:

Proposal Line Number	Item ID Description	Approximate Quantity and Units	Unit Price	Bid Amount
0324	715.0720 Incentive Compressive Strength Concrete Pavement	3,022.500 DOL	1.00000	3,022.50
0326	ASP.1T0A On-the-Job Training Apprentice at \$5.00/HR	2,000.000 HRS	5.00000	10,000.00
0328	ASP.1T0G On-the-Job Training Graduate at \$5.00/HR	1,320.000 HRS	5.00000	6,600.00
0330	SPV.0060 Special 01. Inlet Covers Flat Temporary	3.000 EACH	_____	_____
0332	SPV.0060 Special 02. Removing Decorative Lighting System	1.000 EACH	_____	_____
0334	SPV.0060 Special 03. Pull Boxes Special	5.000 EACH	_____	_____
0336	SPV.0060 Special 04. Concrete Bases Type 7 Modified	5.000 EACH	_____	_____
0338	SPV.0060 Special 05. Powder Coating Light Poles	18.000 EACH	_____	_____
0340	SPV.0060 Special 10. Reinstalling Salvaged Festoon Pole	5.000 EACH	_____	_____
0342	SPV.0060 Special 11. Festoon Receptacle	2.000 EACH	_____	_____
0344	SPV.0060 Special 12. Modify Poles Type 5 - Aluminum	2.000 EACH	_____	_____
0346	SPV.0060 Special 16. Research And Locate Existing Land Parcel Monuments	7.000 EACH	_____	_____
0348	SPV.0060 Special 17. Verify And Replace Existing Land Parcel Monuments	7.000 EACH	_____	_____
0350	SPV.0060 Special 18. Utility Line Opening (ULO)	5.000 EACH	_____	_____



Proposal Schedule of Items

Proposal ID: 20260310004 Project(s): 1660-02-73, 1660-02-75

Federal ID(s): WISC 2026216, N/A

SECTION: 0001 Contract Items

Alt Set ID: Alt Mbr ID:

Proposal Line Number	Item ID Description	Approximate Quantity and Units	Unit Price	Bid Amount
0352	SPV.0060 Special 20. Lighting Control Cabinets 120/240 30-Inch Special	1.000 EACH	_____.	_____.
0354	SPV.0060 Special 21. Temporary Storm Sewer Connection	2.000 EACH	_____.	_____.
0356	SPV.0060 Special 22. Powder Coating Overhead Sign Structure S-12-15	1.000 EACH	_____.	_____.
0358	SPV.0060 Special 30. Gate Valve w/ Box, 6-Inch	3.000 EACH	_____.	_____.
0360	SPV.0060 Special 31. Relocate Existing Hydrant	1.000 EACH	_____.	_____.
0362	SPV.0060 Special 32. 1-Inch Corporation Stop	2.000 EACH	_____.	_____.
0364	SPV.0060 Special 33. 1-Inch Curb Valve w/ Box	2.000 EACH	_____.	_____.
0366	SPV.0060 Special 34. Connect To Existing Water Main	3.000 EACH	_____.	_____.
0368	SPV.0060 Special 35. Adjust Existing Valve	1.000 EACH	_____.	_____.
0370	SPV.0060 Special 36. Connect To Existing Sanitary Sewer	2.000 EACH	_____.	_____.
0372	SPV.0060 Special 37. Adjust Existing Manhole Casting	2.000 EACH	_____.	_____.
0374	SPV.0060 Special 38. Sanitary Manhole, 48-Inch Precast Concrete, w/ Casing	2.000 EACH	_____.	_____.
0376	SPV.0060 Special 39. Sanitary Wye, 18-Inch X 4- Inch, PVC	3.000 EACH	_____.	_____.



Proposal Schedule of Items

Proposal ID: 20260310004 Project(s): 1660-02-73, 1660-02-75

Federal ID(s): WISC 2026216, N/A

SECTION: 0001 Contract Items

Alt Set ID: Alt Mbr ID:

Proposal Line Number	Item ID Description	Approximate Quantity and Units	Unit Price	Bid Amount
0378	SPV.0060 Special 40. Abandon Existing Sanitary Mains And Manholes, Project 1660-02-75	1.000 EACH	_____.	_____.
0380	SPV.0060 Special 41. Abandon Existing Water Mains, Valves, Hydrants, Project 1660-02-75	1.000 EACH	_____.	_____.
0382	SPV.0060 Special 42. 2-Inch Corporation Stop	1.000 EACH	_____.	_____.
0384	SPV.0060 Special 43. 2-Inch Curb Valve w/ Box	1.000 EACH	_____.	_____.
0386	SPV.0090 Special 01. Porfile Curb Cut	160.000 LF	_____.	_____.
0388	SPV.0090 Special 30. Water Service, 1-Inch Copper	88.000 LF	_____.	_____.
0390	SPV.0090 Special 31. Water Main, 6-Inch, DI, Class 52	605.000 LF	_____.	_____.
0392	SPV.0090 Special 32. Sanitary Sewer Lateral, 4-Inch, PVC, SDR 35, w/ 10 AWG Tracer Wire	133.000 LF	_____.	_____.
0394	SPV.0090 Special 33. Sanitary Sewer, 18-Inch, PVC, SDR 35	756.000 LF	_____.	_____.
0396	SPV.0090 Special 34. Water Service PE SDR 9, 2-Inch w/ 10 AWG Tracer Wire	33.000 LF	_____.	_____.
0398	SPV.0060 Special 06. Temporary Lighting System (USH 18 & Iowa St)	1.000 EACH	_____.	_____.
0400	SPV.0060 Special 07. Temporary Lighting System (USH 18 & Wisconsin St)	1.000 EACH	_____.	_____.
Section: 0001			Total:	_____.



Proposal Schedule of Items

Proposal ID: 20260310004 **Project(s):** 1660-02-73, 1660-02-75

Federal ID(s): WISC 2026216, N/A

Total Bid: _____.